



SEE GRADING
PLAN
(TYP.)

SEE GRADING
PLAN
(TYP.)


4+97.04

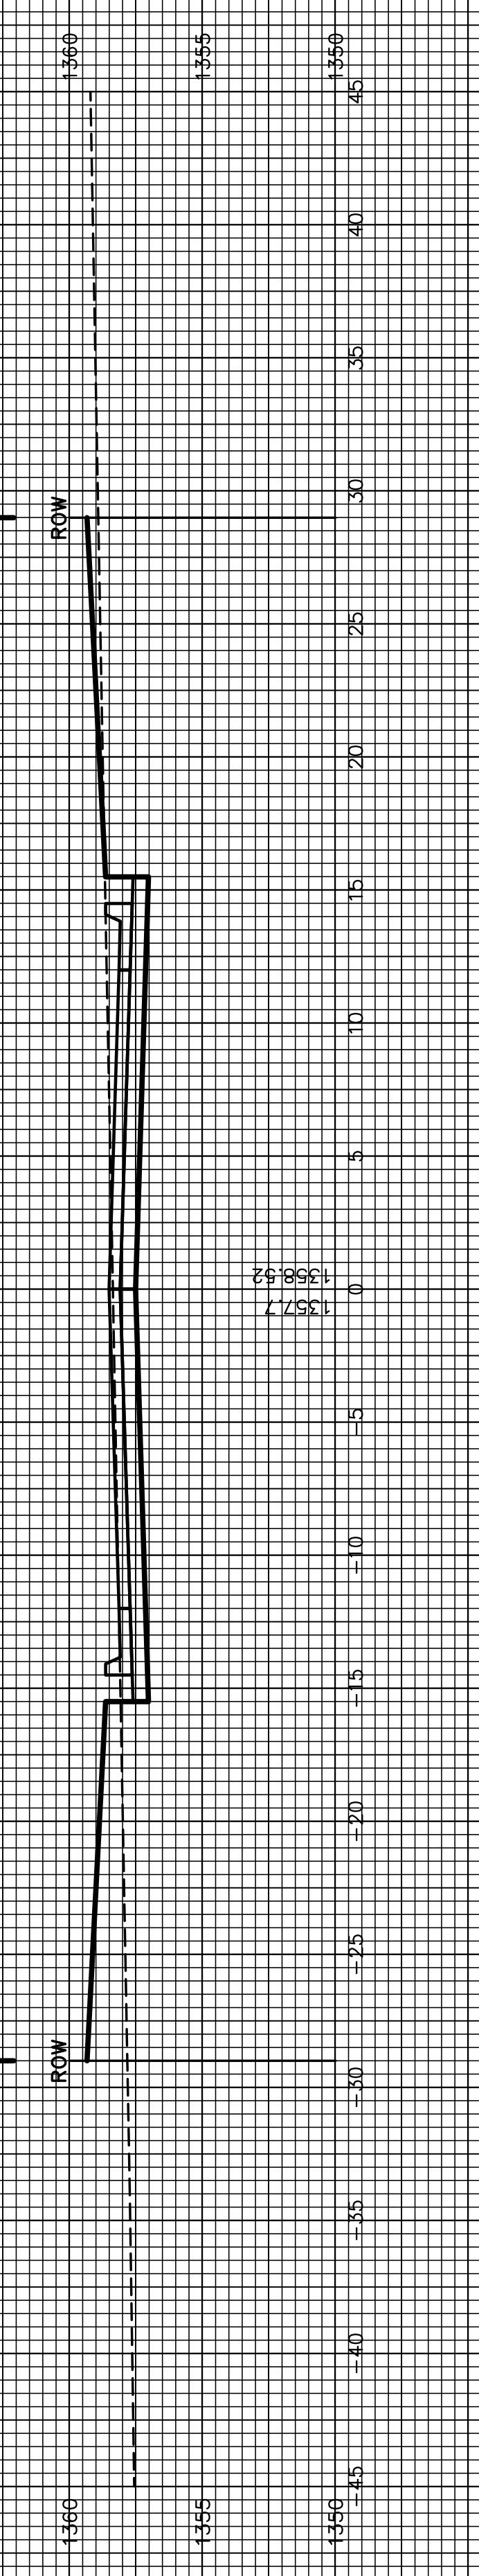


4+50

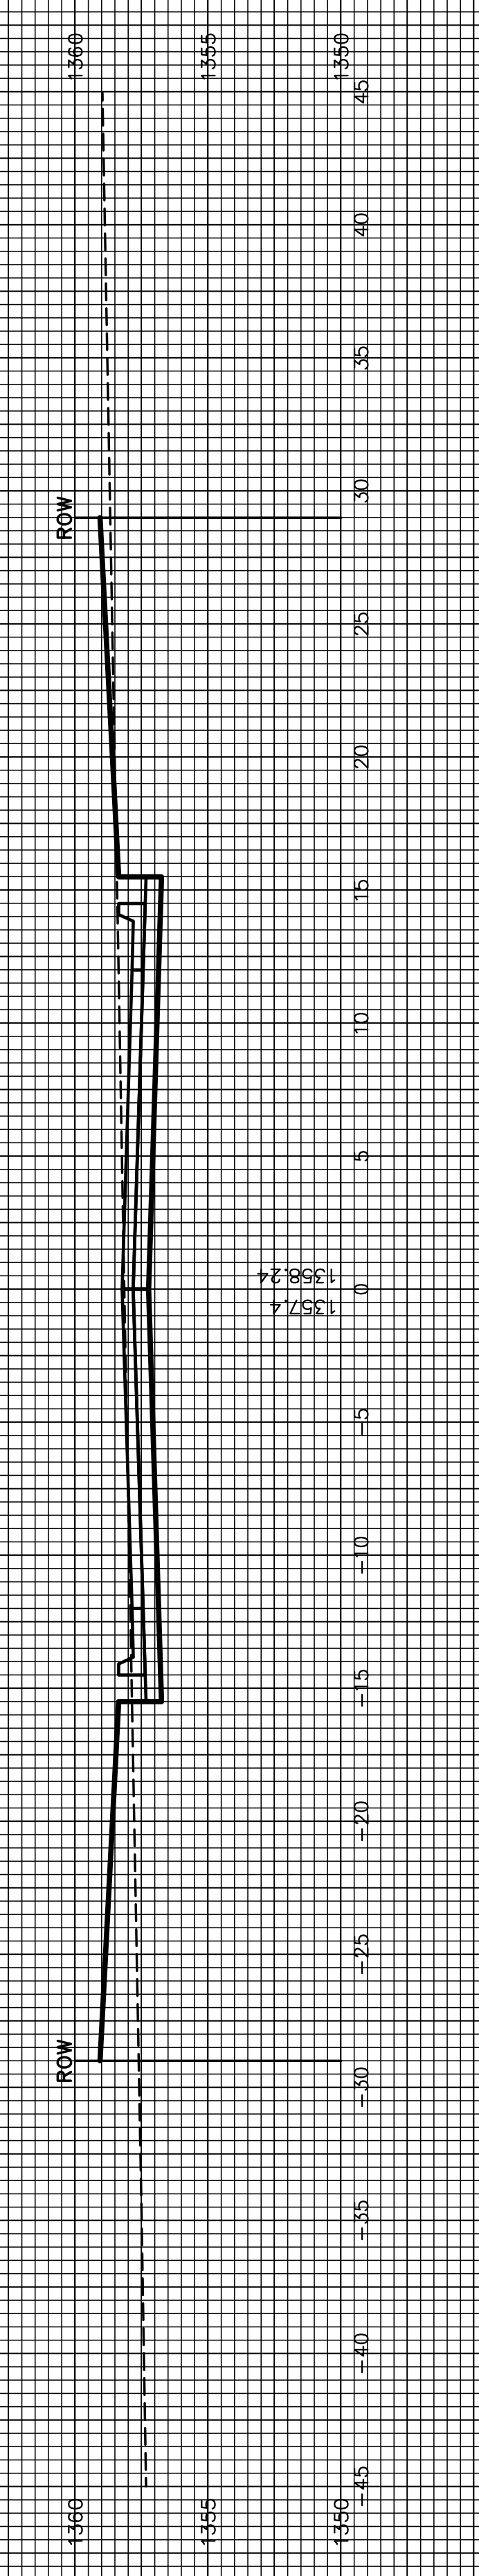


4+00

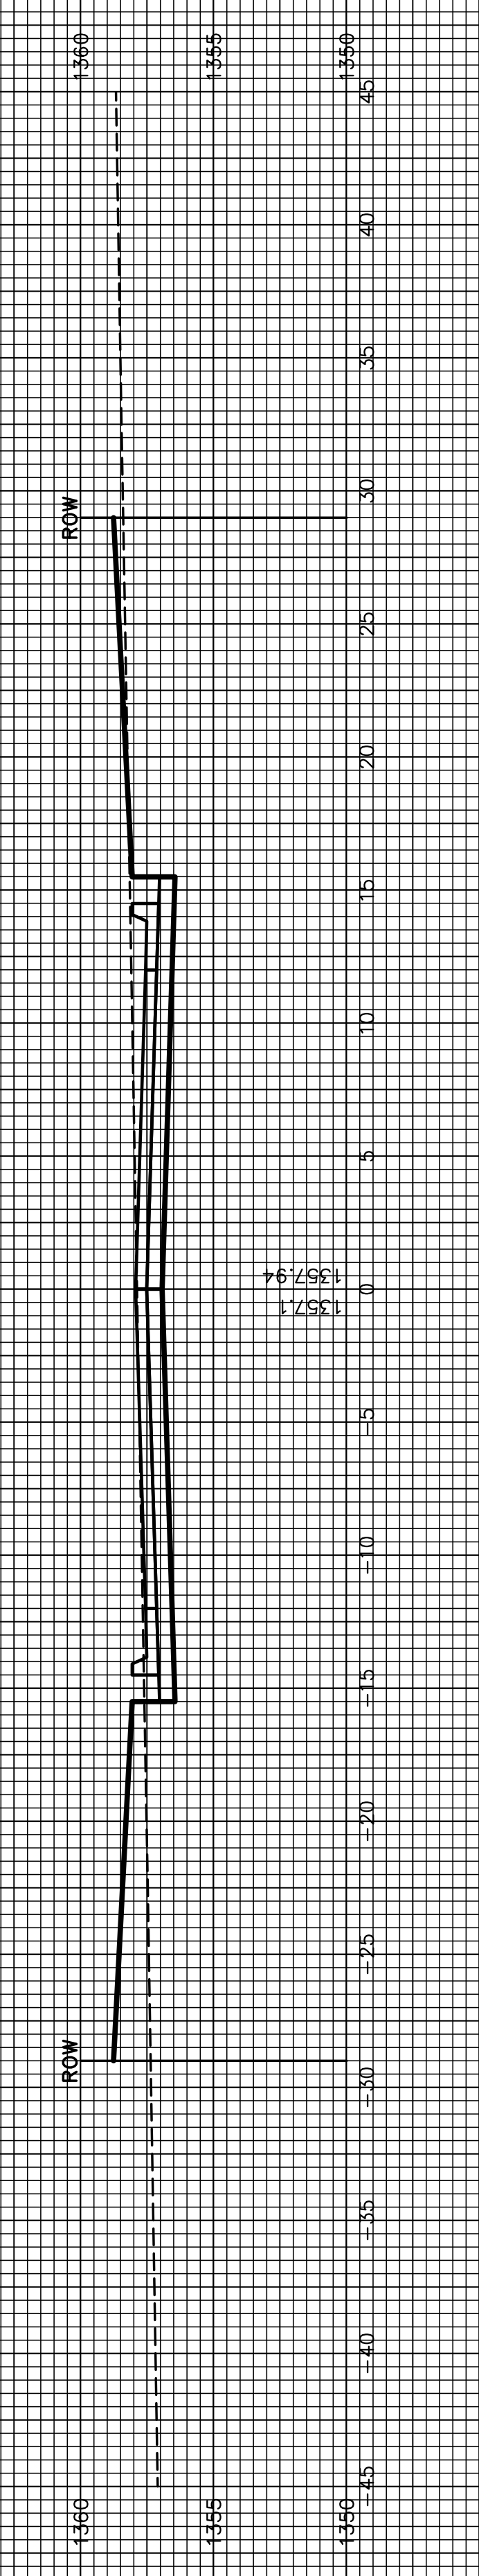

3+87.26

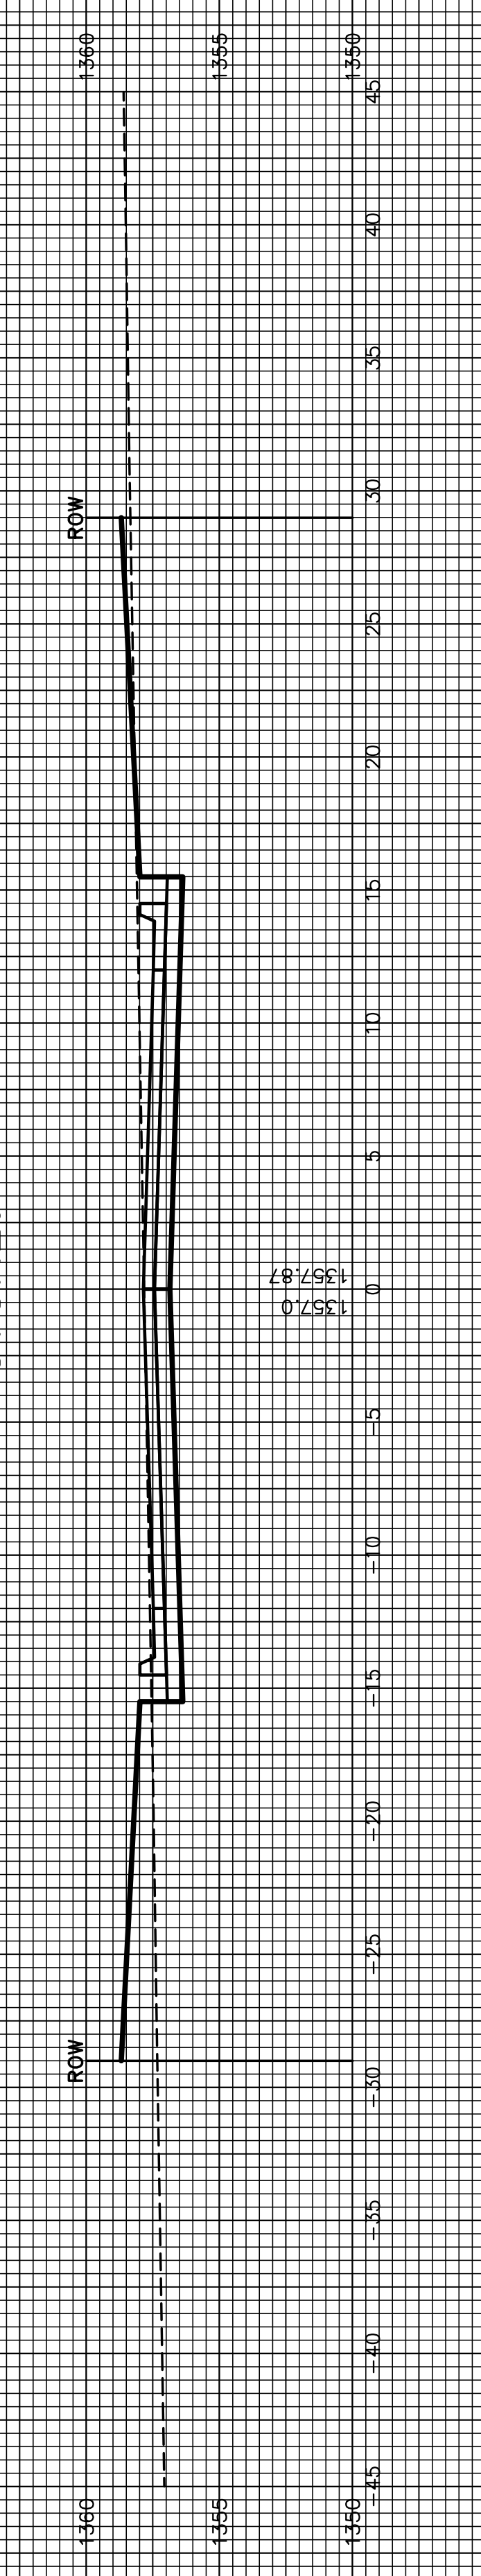

3+50

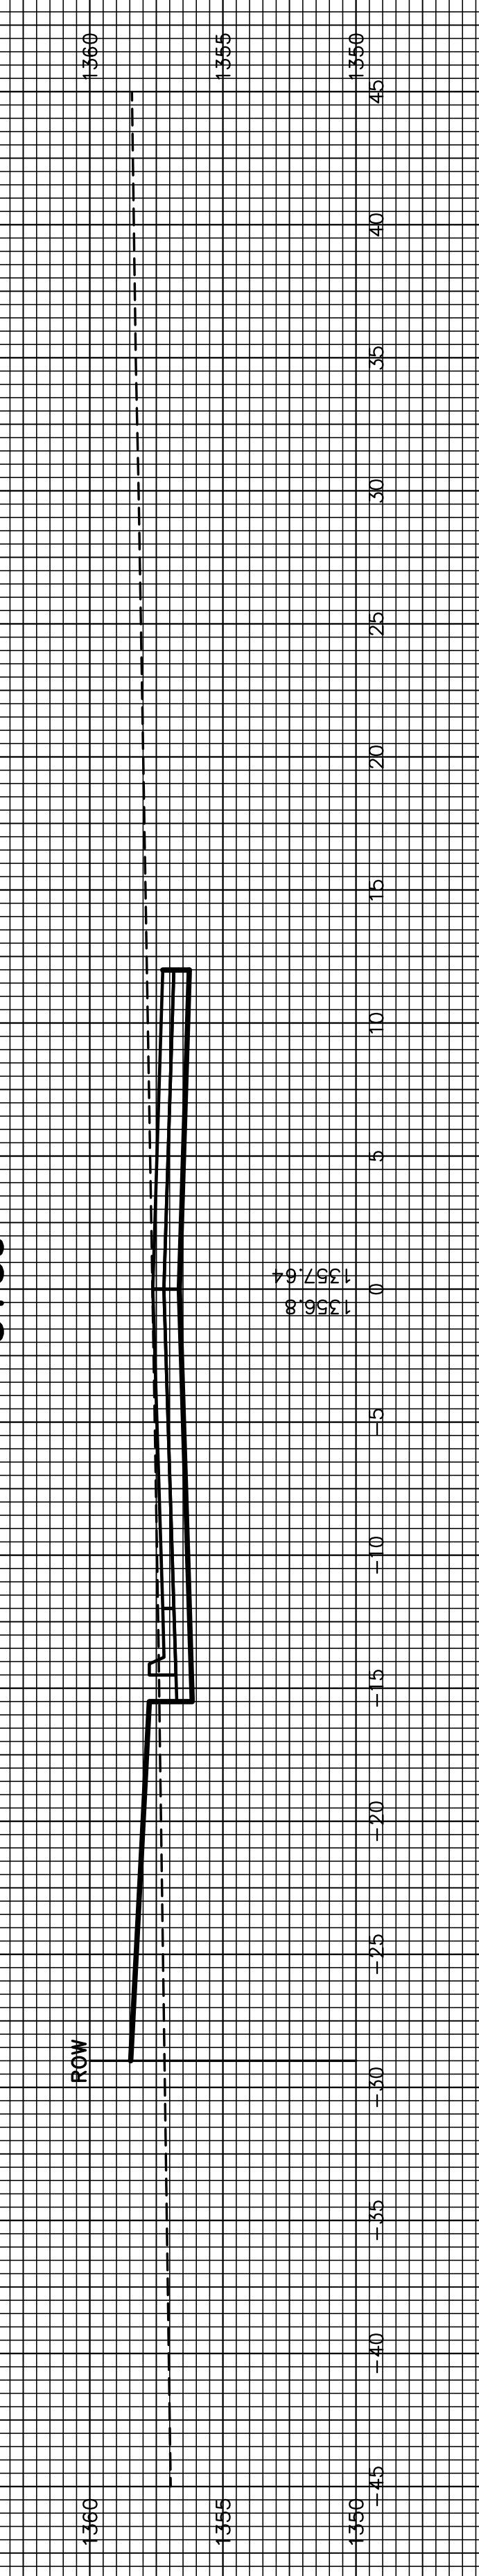

3+00

