


REVISED

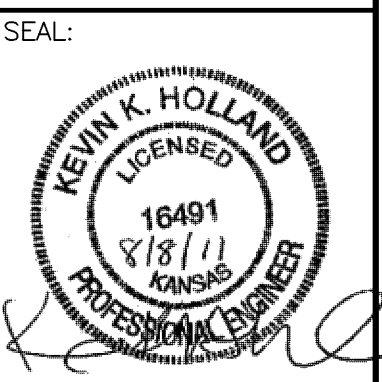

Cook, Flatt & Strobel
ENGINEERS, P.A.
CFS

CFS PROJECT NO:
10-5048


CITY OF WICHITA, KANSAS
**E. HARRY ST. & WOODLAWN ST.
INTERSECTION**
DATE: 08-01-11 DESIGNED BY: KKH DRAWN BY: BMG CHECKED BY: KWB

SHEET TITLE:
**INTERSECTION
DETAILS**

PROJECT NUMBER:
87N-0494-01

**FINAL
PLANS**

SHEET NUMBER:
14 of 69

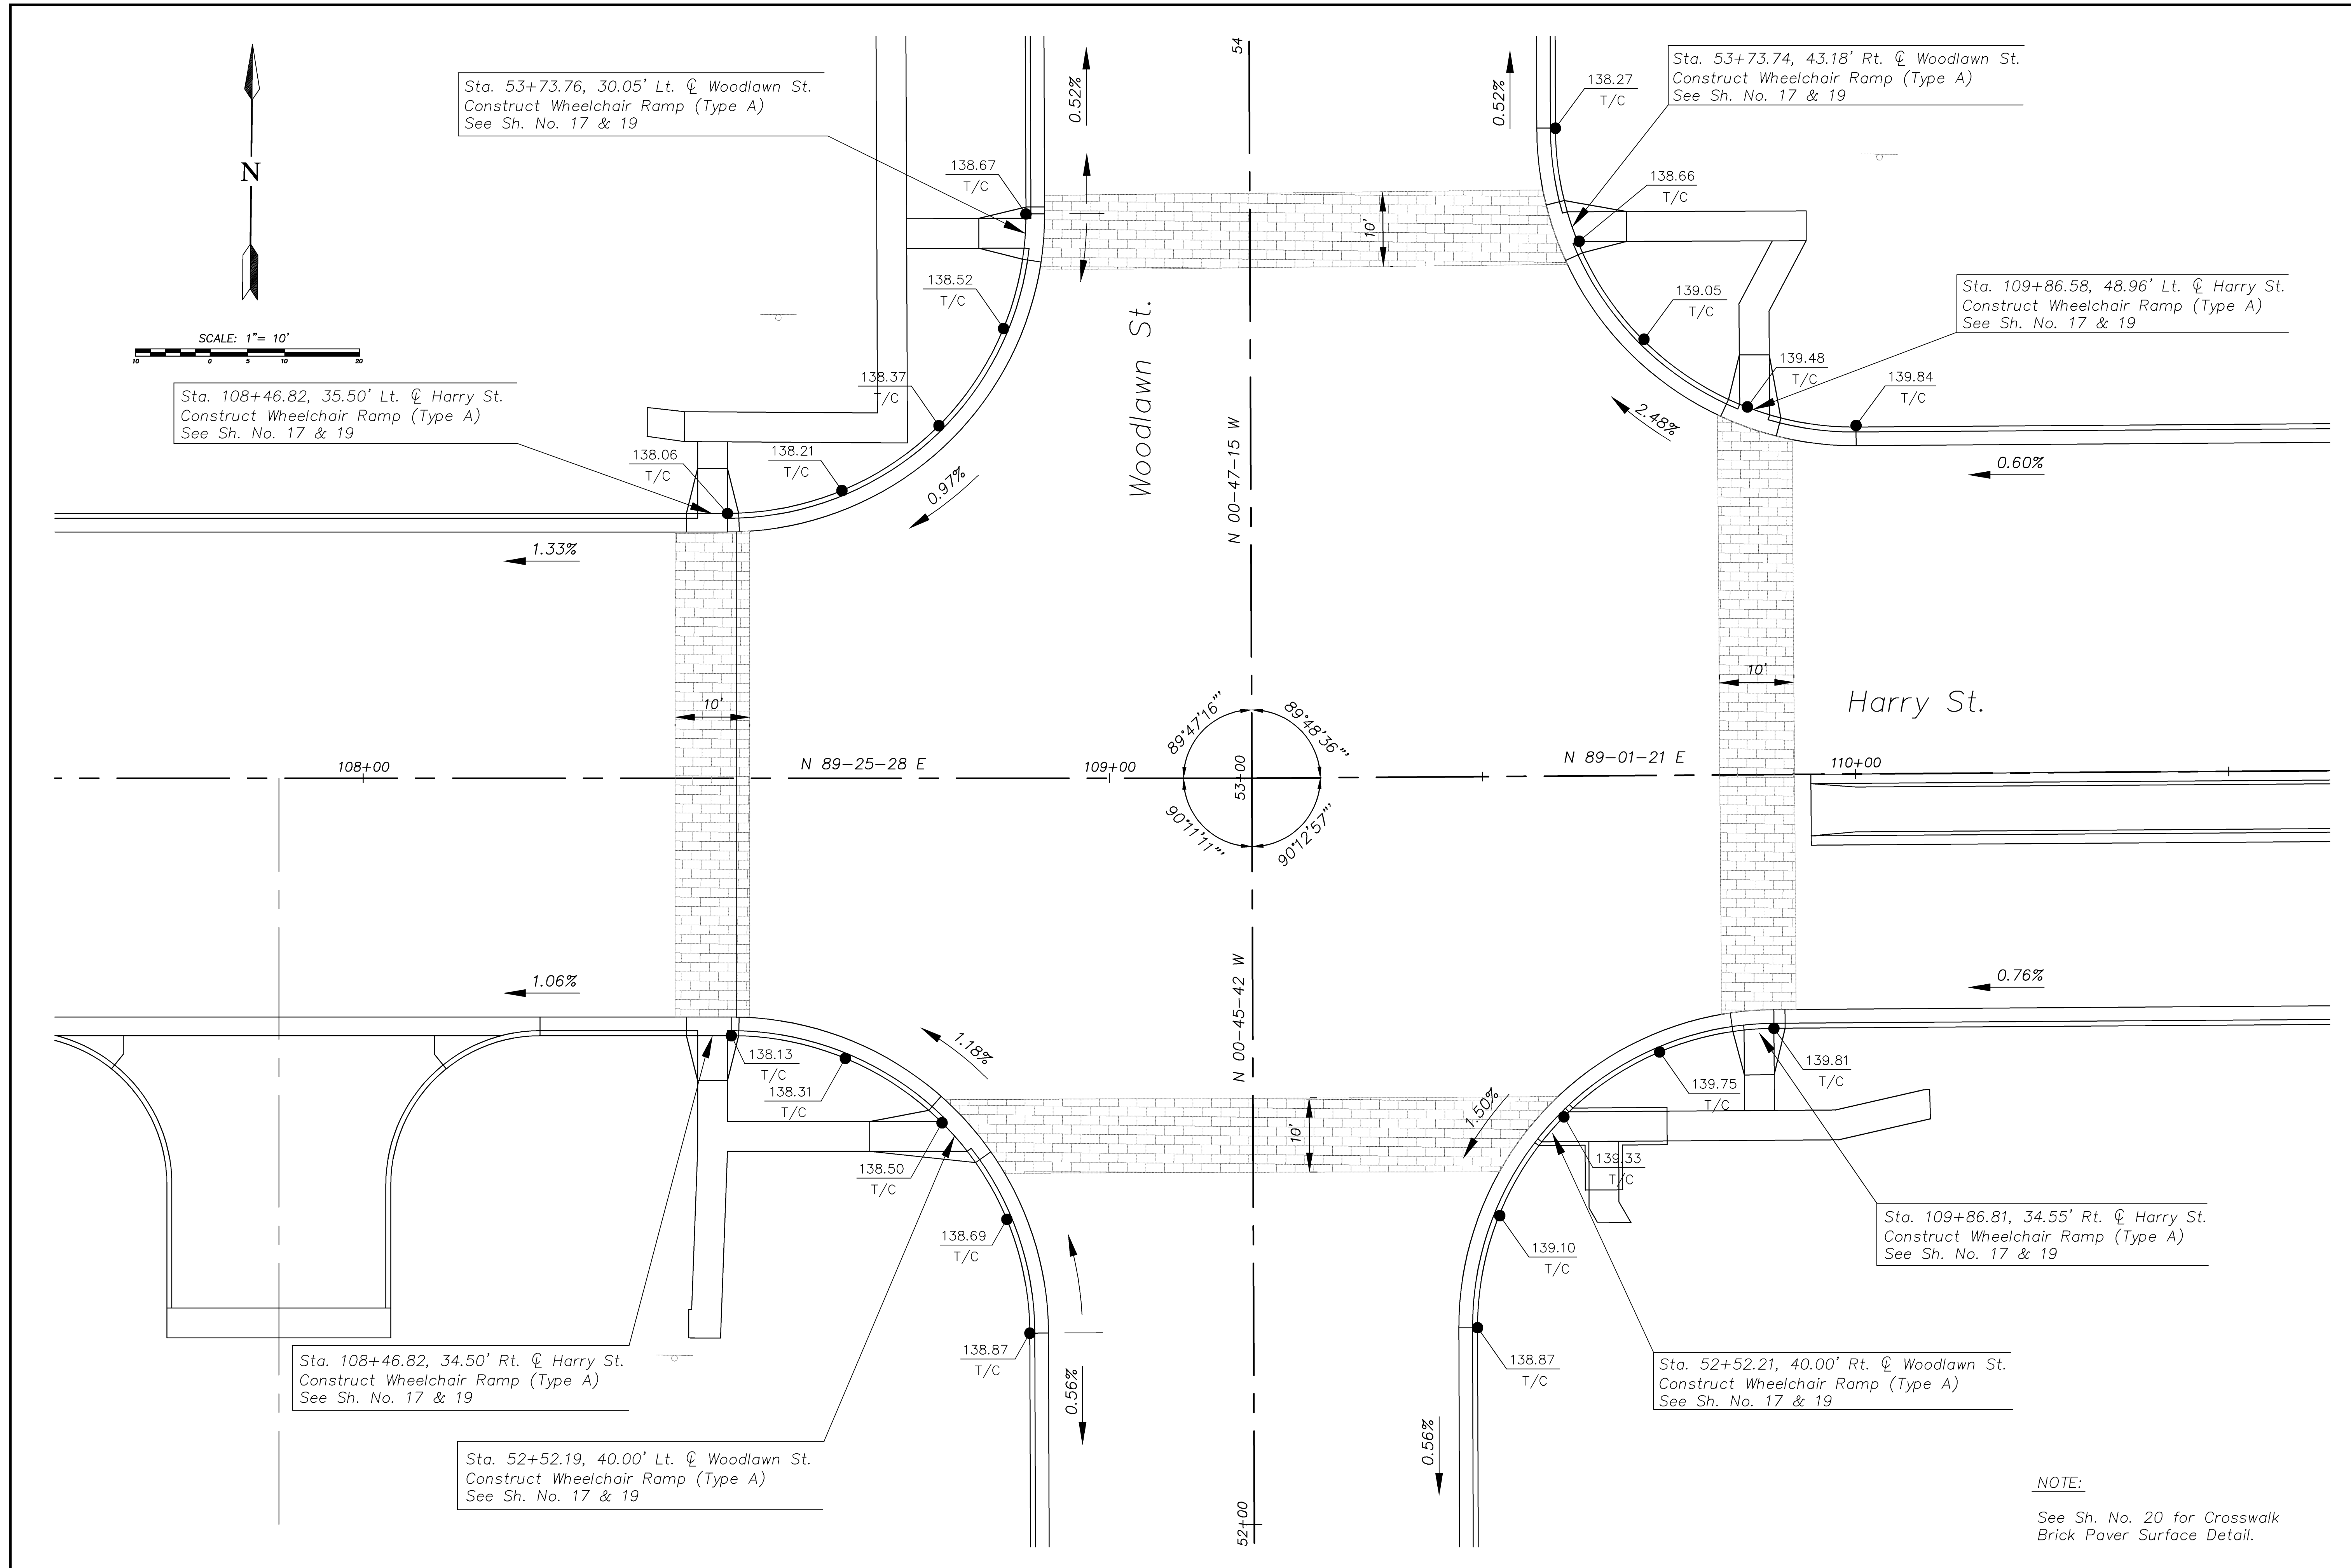

NOTE:
See Sh. No. 20 for Crosswalk
Brick Paver Surface Detail.

J:\2010\87N-0494\INTERSECTION DETAILS.dwg, INT. DETAIL, 8/20/11 2:55:17 PM