


REVISED

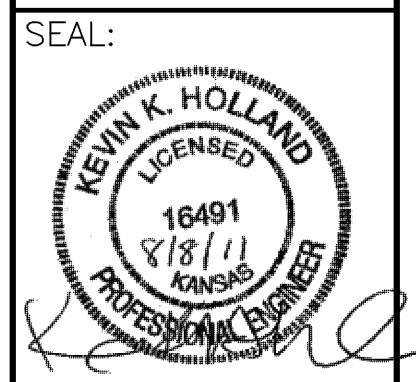

Cook, Flatt & Strobel
ENGINEERS, P.A.

CFS PROJECT NO:
10-5048



CITY OF WICHITA, KANSAS
**E. HARRY ST. & WOODLAWN ST.
INTERSECTION**

SHEET TITLE:
**CONSTRUCTION
SEQUENCE
PH I**

HARRY ST.
PROJECT NUMBER
87N-0494-01

**FINAL
PLANS**

SHEET NUMBER:
30 of 69

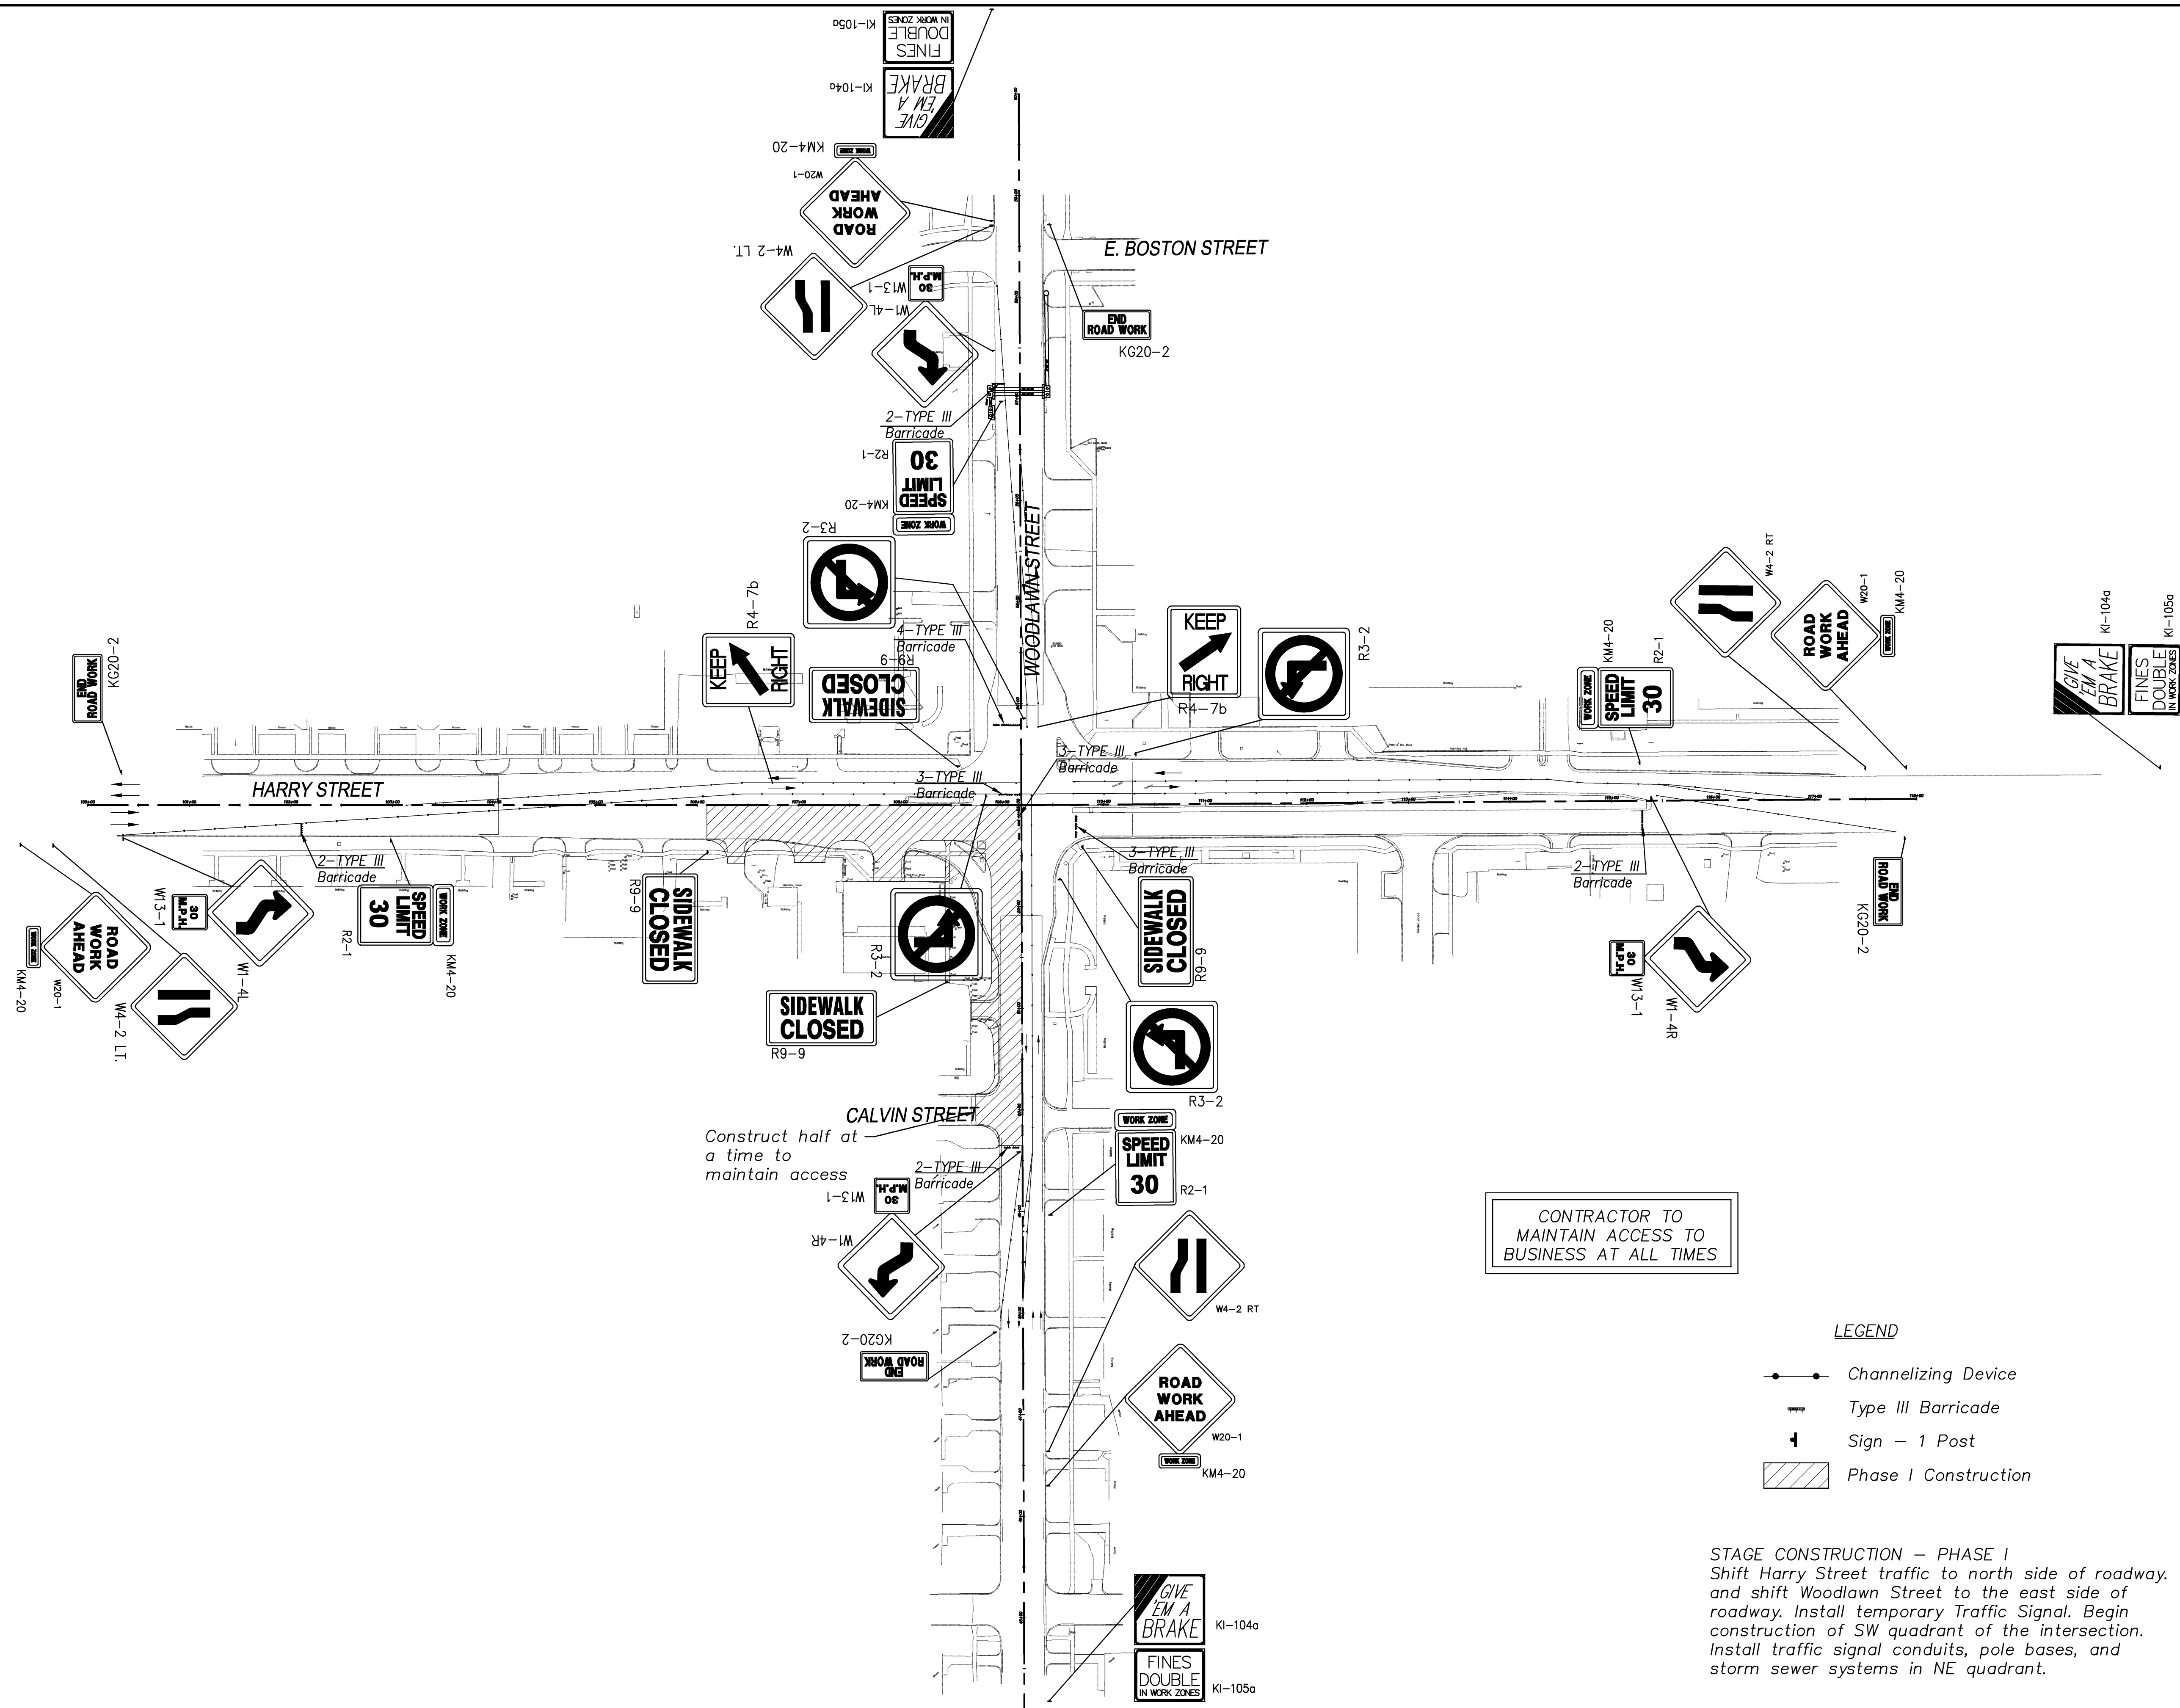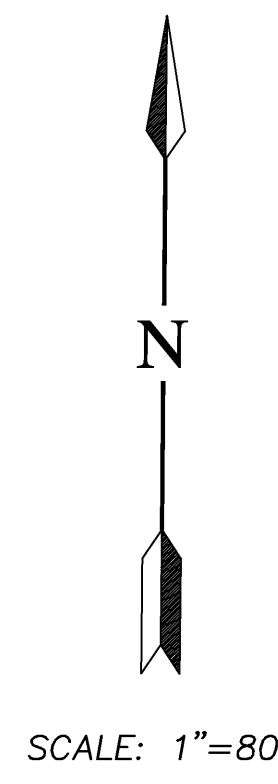

- LEGEND**
- Channelizing Device
 - Type III Barricade
 - Sign - 1 Post
 - Phase I Construction

STAGE CONSTRUCTION - PHASE I
Shift Harry Street traffic to north side of roadway, and shift Woodlawn Street to the east side of roadway. Install temporary Traffic Signal. Begin construction of SW quadrant of the intersection. Install traffic signal conduits, pole bases, and storm sewer systems in NE quadrant.

3:20:20 PM 10/20/2011 12:55:58 PM
 C:\Users\jflatt\Documents\Projects\87N-0494-01\87N-0494-01-10-5048-30.dwg
 87N-0494-01-10-5048-30.dwg
 10/20/2011 12:55:58 PM