


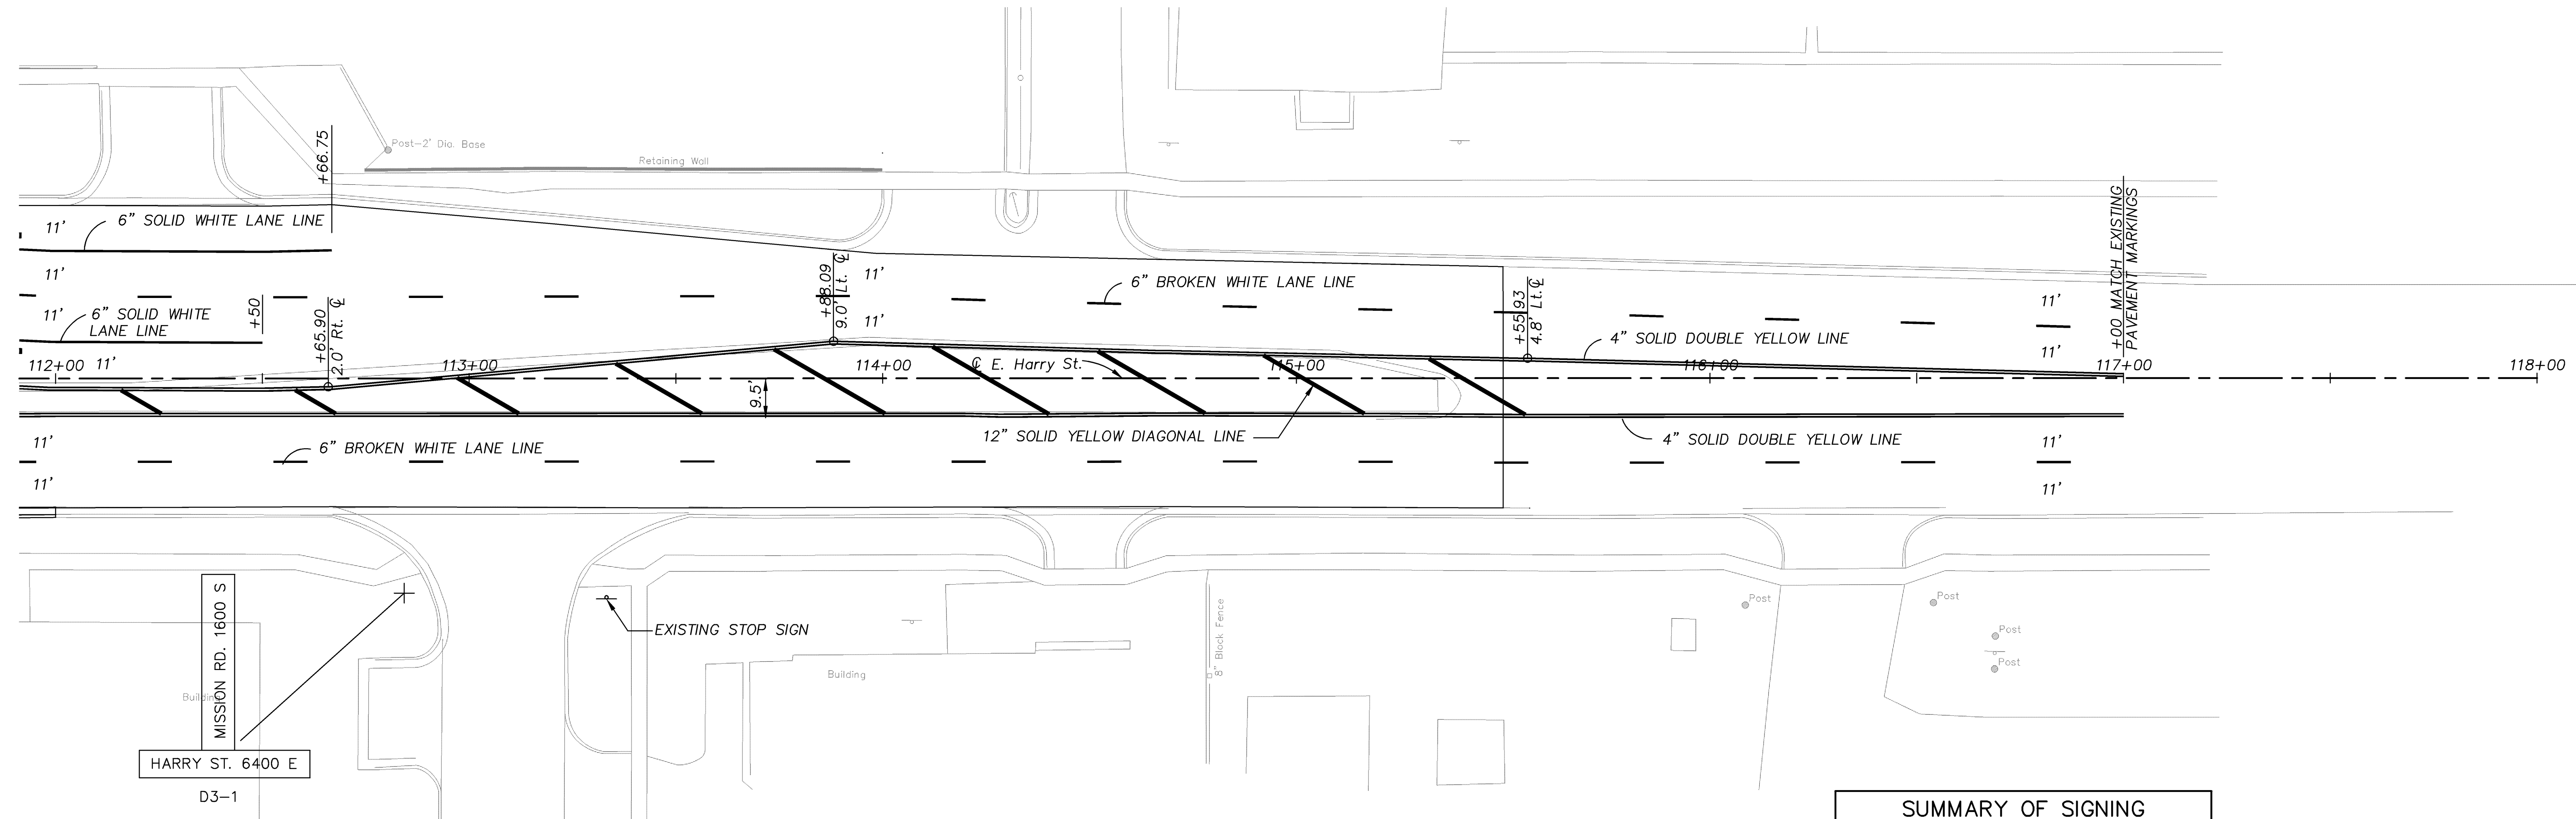

SCALE: 1"=20'


SUMMARY OF PAVEMENT MARKINGS Sta. 112+00 to Sta. 117+00		
ITEM	QUANTITY	UNIT
4" SOLID YELLOW LINE		LIN. FT.
4" BROKEN YELLOW LINE		LIN. FT.
4" DOUBLE YELLOW LINE	1,001	LIN. FT.
6" SOLID WHITE LANE LINE	117	LIN. FT.
6" BROKEN WHITE LANE LINE	246	LIN. FT.
12" SOLID WHITE LINE		LIN. FT.
12" YELLOW DIAGONAL LINE	212	LIN. FT.
24" WHITE STOP LINE		LIN. FT.
TURN ARROW LT.		EACH
TURN ARROW RT.		EACH



SUMMARY OF SIGNING	
ITEM	UNIT
R1-1	1
D3-1	8

* SEE SHEETS 43 AND 44

REVISED

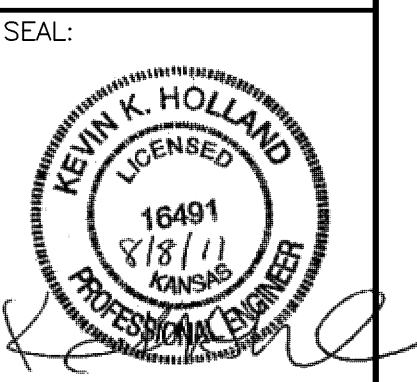

Cook, Flatt & Strobel
ENGINEERS, P.A.
CFS

CFS PROJECT NO:
10-5048

CITY OF WICHITA, KANSAS
**E. HARRY ST. & WOODLAWN ST.
INTERSECTION**
DATE: 08-01-11 DESIGNED BY: KKH DRAWN BY: BMG CHECKED BY: KWB

SHEET TITLE:
**PAVEMENT
MARKING
PLAN**

PROJECT NUMBER
87N-0494-01

**FINAL
PLANS**

SHEET NUMBER:
43 of 69