


PLAN DRAINAGE SWALE
PROFILE DRAINAGE SWALE

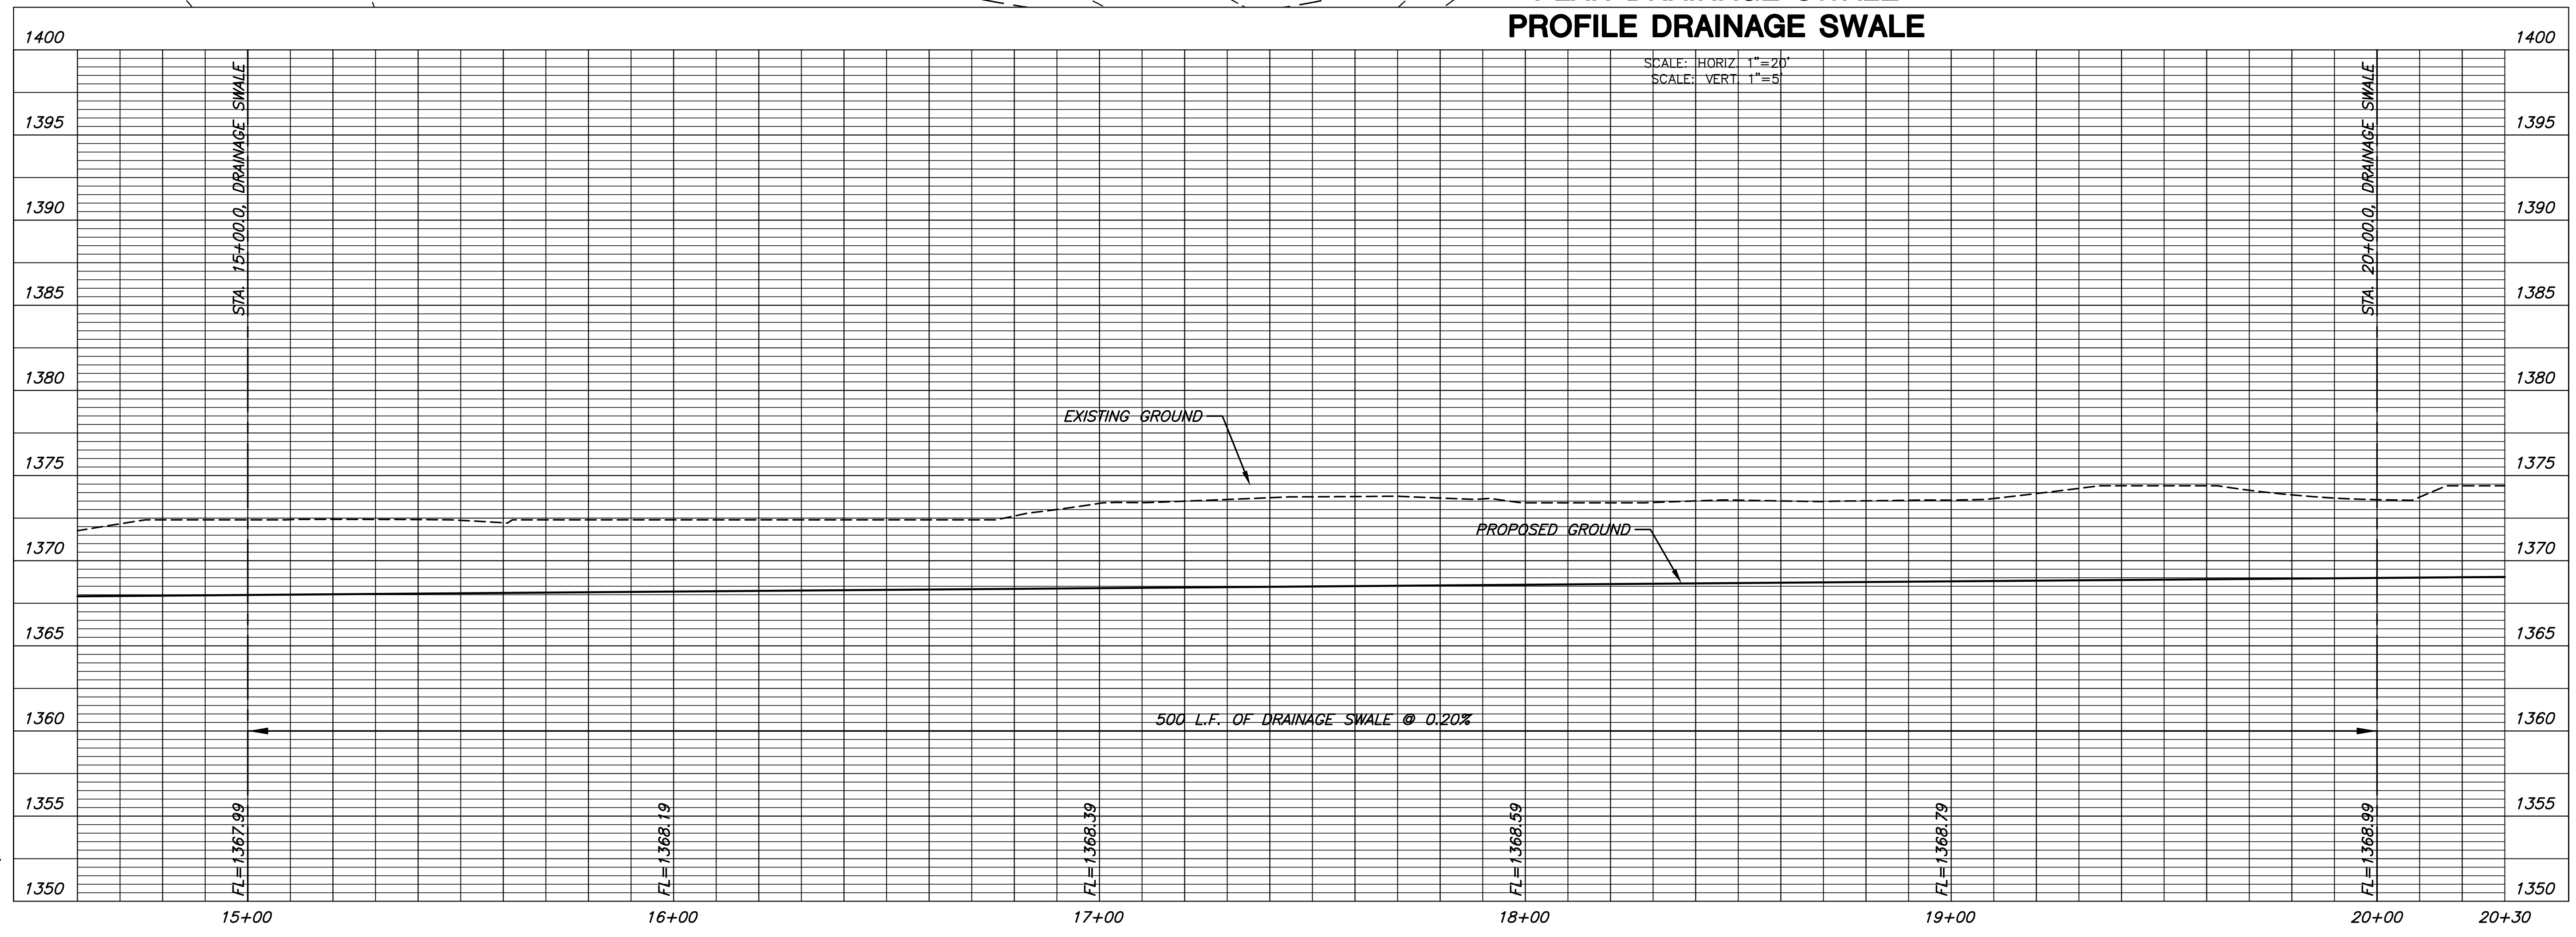

PLOT DATE: Wednesday, November 02, 2011 @ 01:48PM

J:\CIVIL\050399\JWC\CIVIL\3D\SW\050399_02.DWG