


**PLAN DRAINAGE SWALE
PROFILE DRAINAGE SWALE**

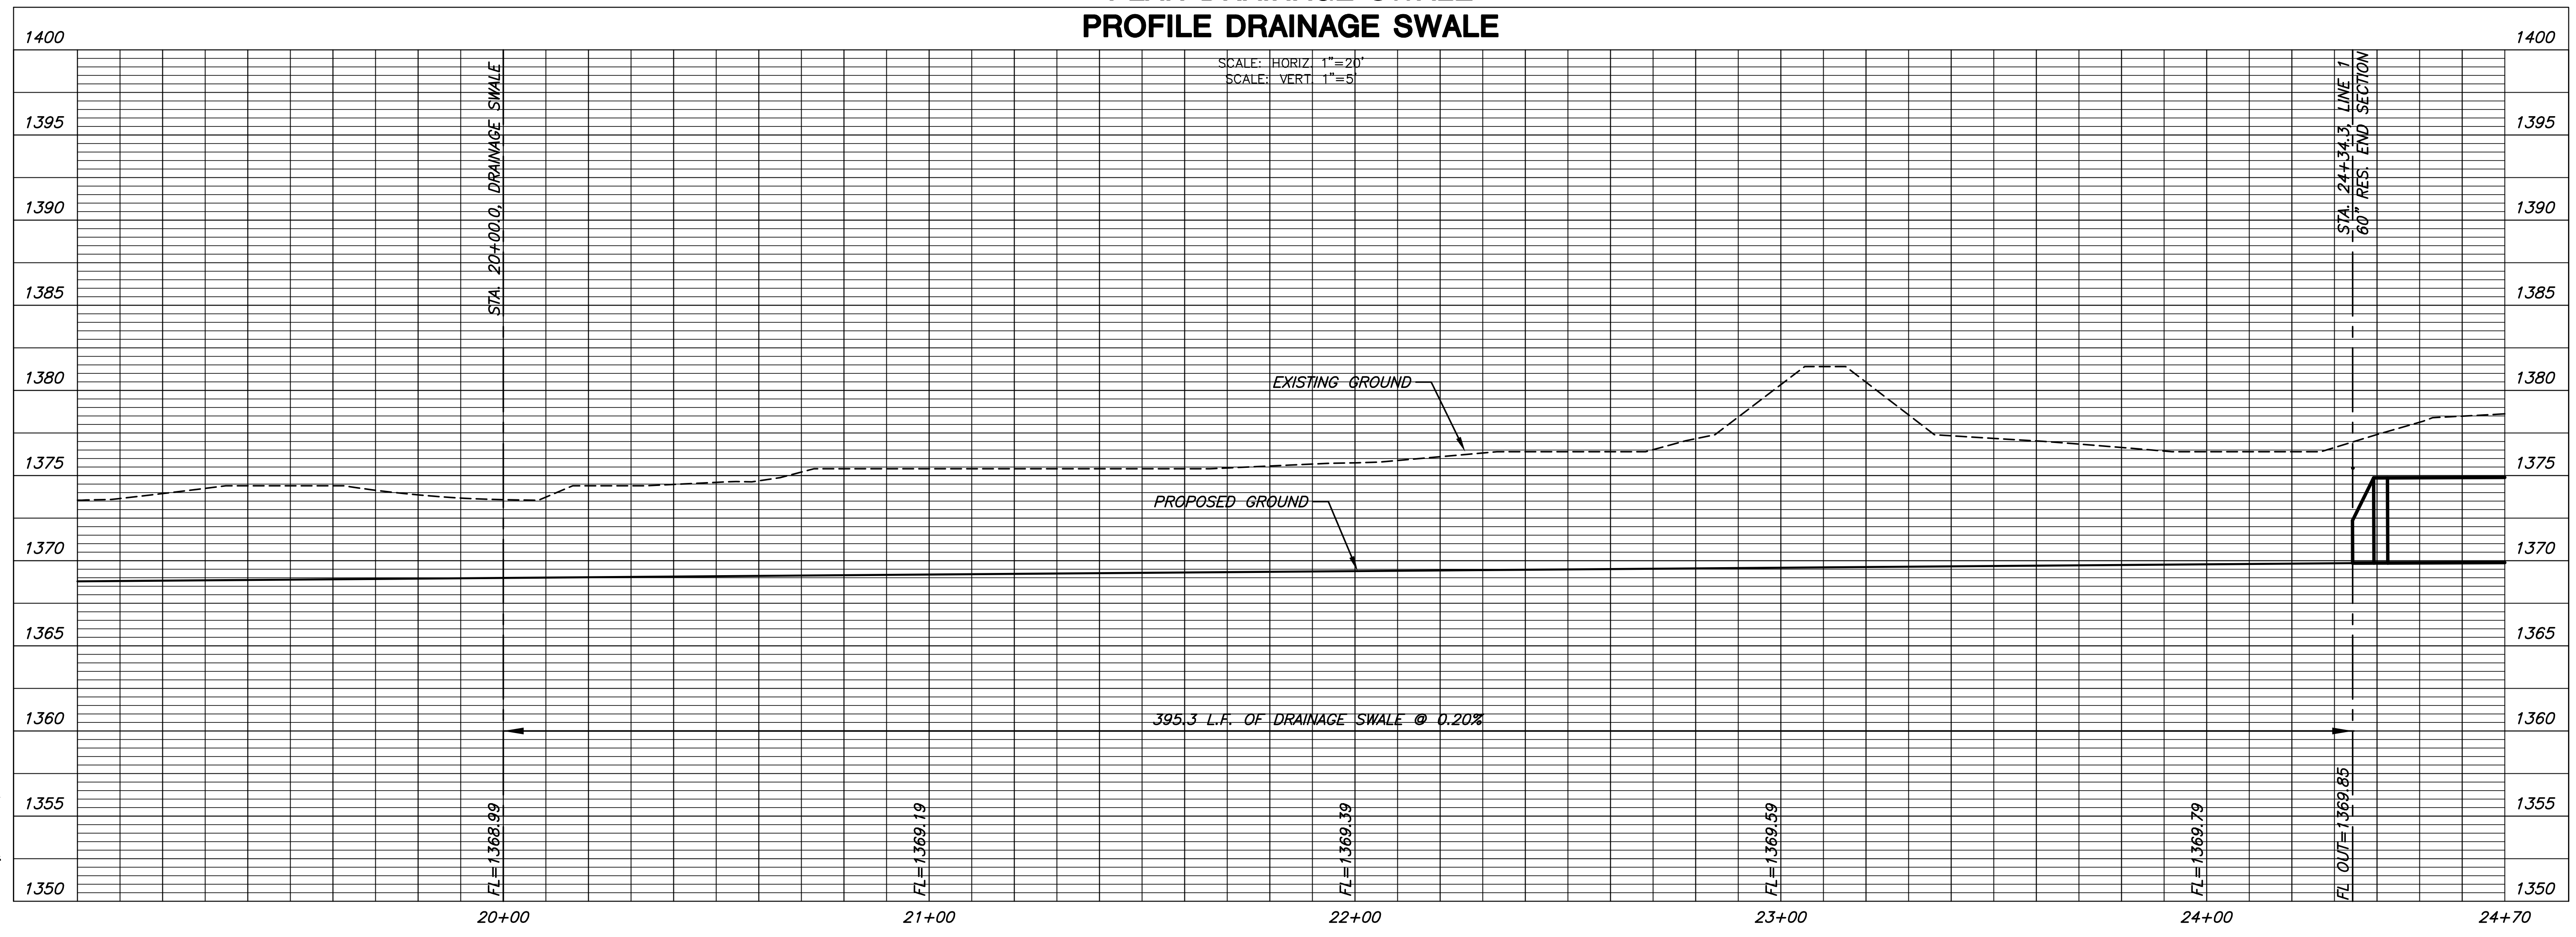

PLOTTED: Wednesday, November 02, 2011 @ 01:54PM

J:\CIVIL\050389\GWCS\CIVIL\3D\SWIS\050389_03.DWG