


PLAN LINE 1
PROFILE LINE 1

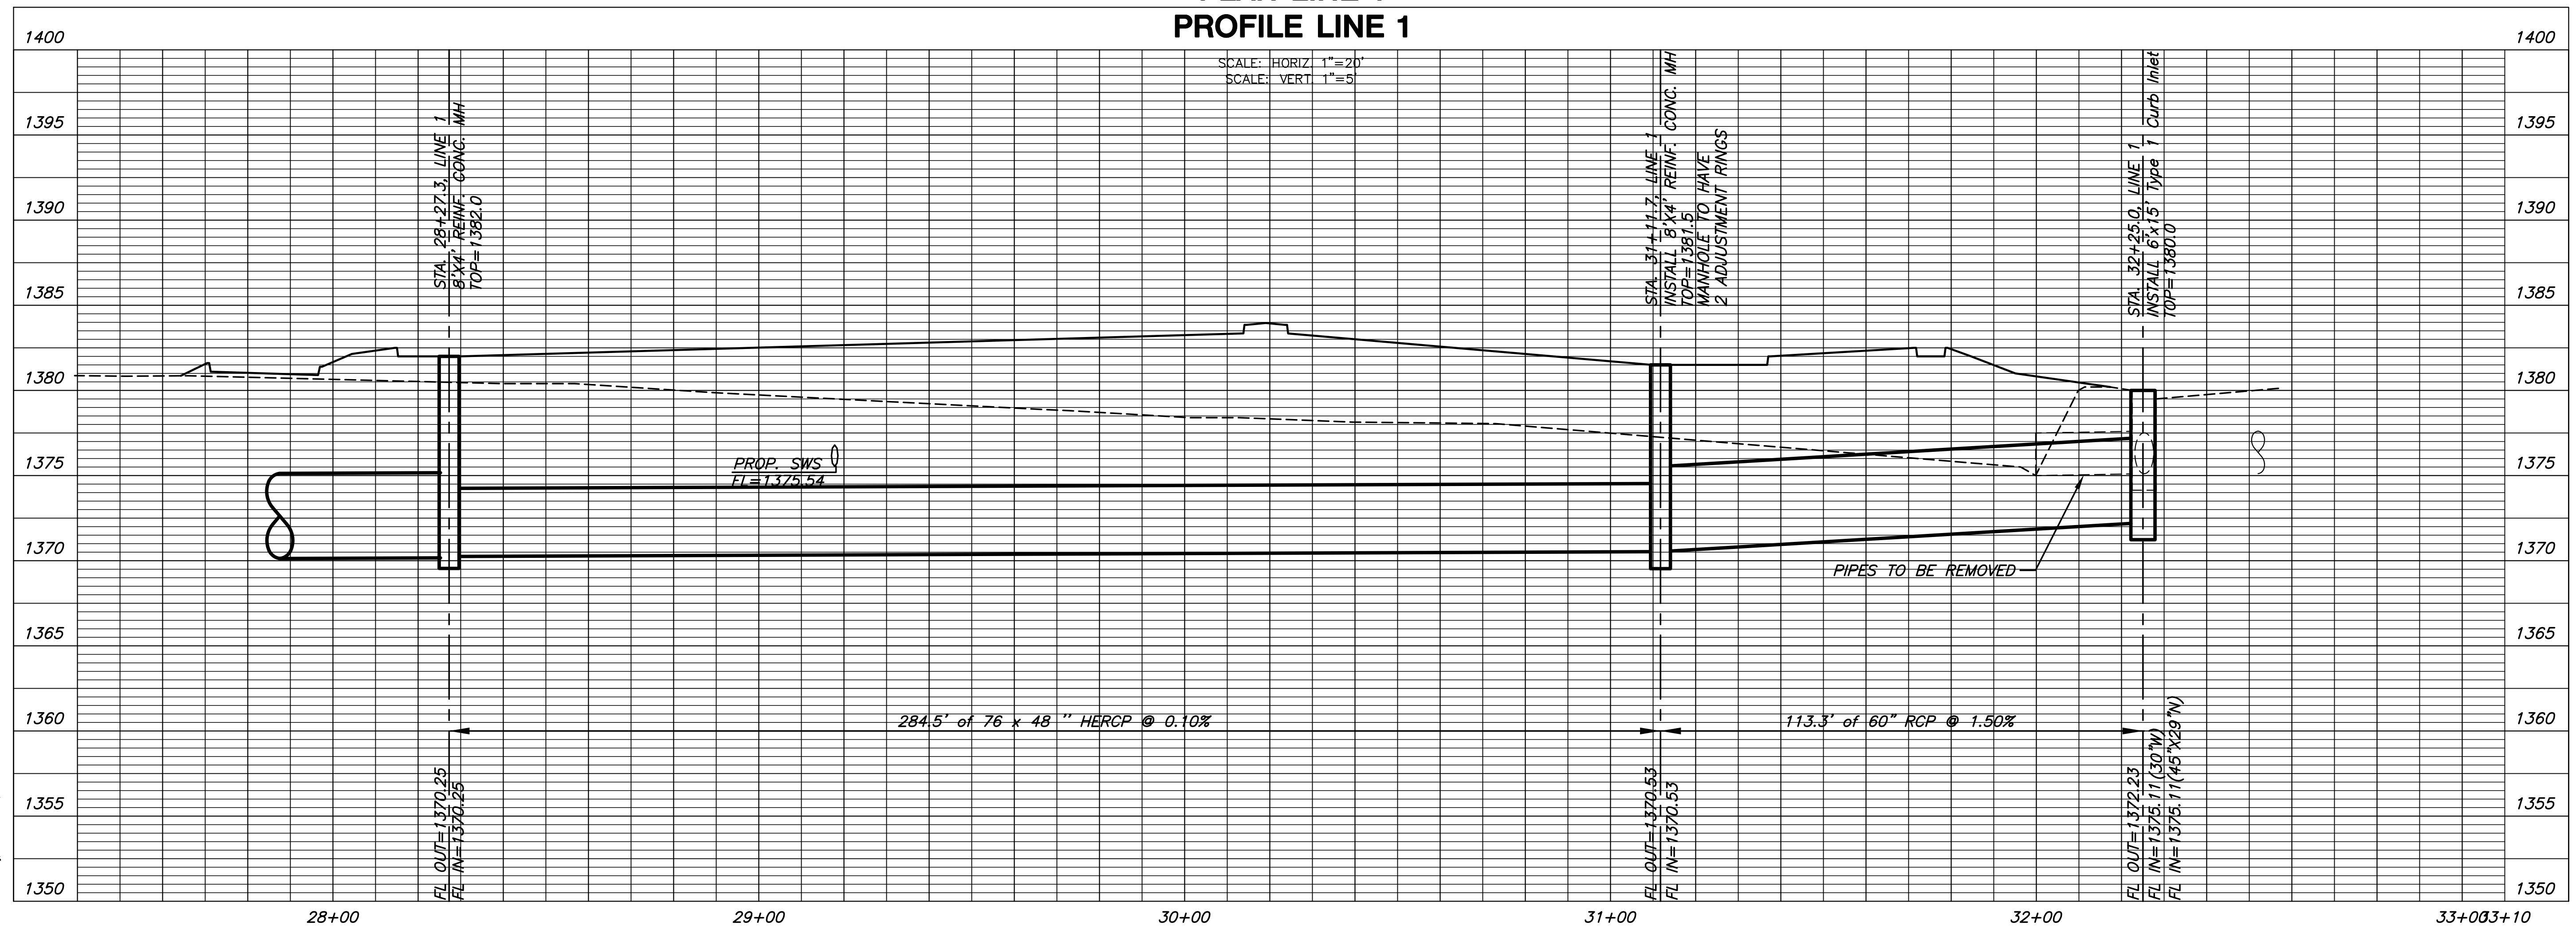

PLOTTED: Wednesday, November 02, 2011 @ 01:55PM

J:\CIVIL\050389\JWC\CIVIL\3D\SWS\050389_05.DWG