


PLAN LINE 5

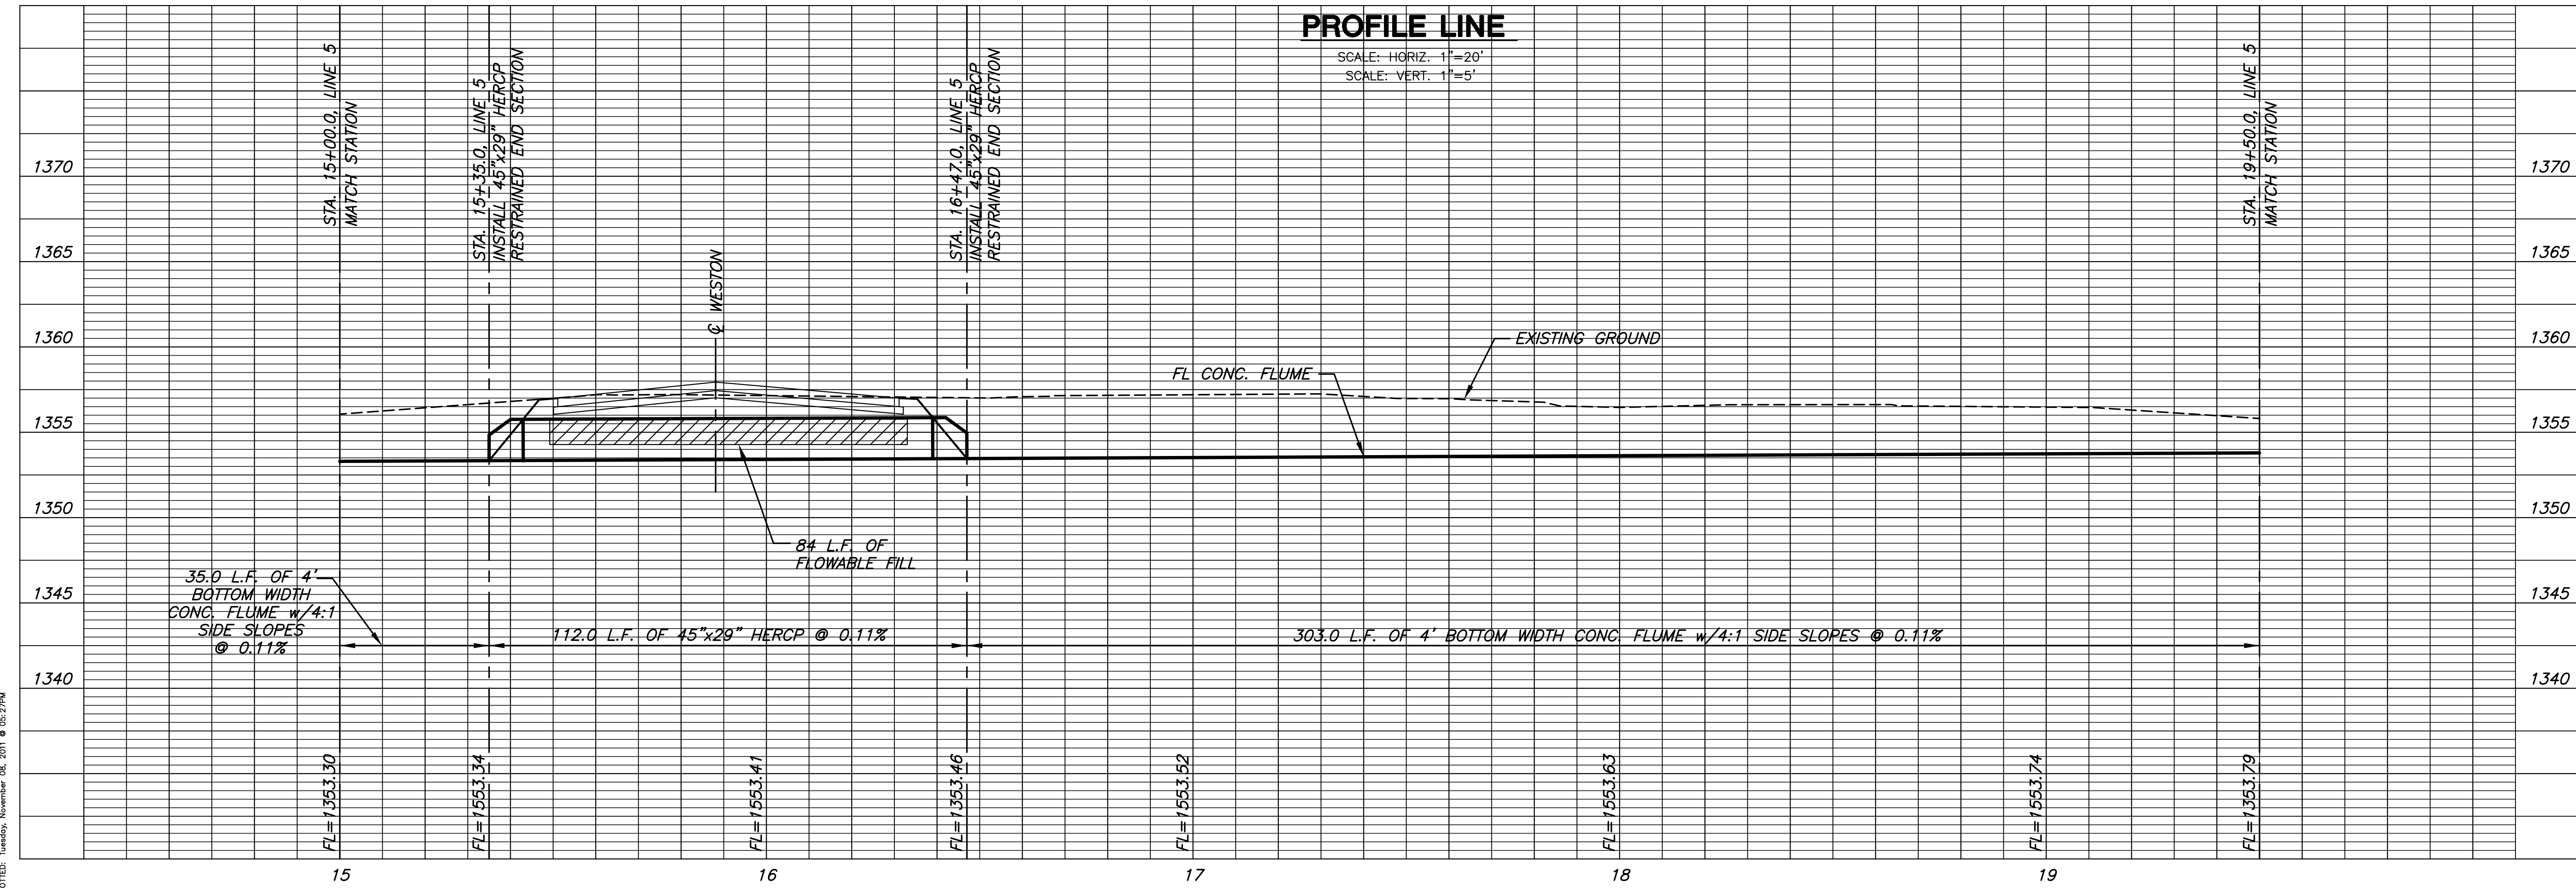

PROFILE LINE

SCALE: HORIZ. 1"=20'
SCALE: VERT. 1"=5'

STORM WATER SEWER NO. 662
HAMPTON SQUARE SECOND

LINE 5 - DITCH

SHEET TITLE
468-84773
PROJECT NUMBER

DFL / DM / GJA
DESIGNED / DRAWN / CHECKED

ISSUED
November 2011

REVISED

SHEET NO.
14 of 30