

# FINAL PLAT

# HAMPTON SQUARE SECOND ADDITION

## AN ADDITION TO WICHITA, SEDGWICK COUNTY, KANSAS


### CERTIFICATE OF SURVEY

I, Gregory J. Allison, a registered land surveyor in Kansas, do hereby certify that I have been in responsible charge of surveying and platting of "HAMPTON SQUARE SECOND ADDITION", an addition to Wichita, Sedgwick County, Kansas, into Lots, Blocks, Reserves, and Streets, the same being accurately set forth in the accompanying plat and described herein:

A replat of Lots 1, 2, 3, 4, 5, 7, 8, and 9, Block 1, Hampton Square Addition, Wichita, Sedgwick County, Kansas.

All easements, rights-of-ways, building setbacks, and access controls, together with all other public dedications within the above described property, are hereby vacated and replatted by virtue of K.S.A. 12-512(b).

I hereby certify that the details of this plat are correct to the best of my knowledge and belief this \_\_\_\_ day of \_\_\_\_\_, 2011.

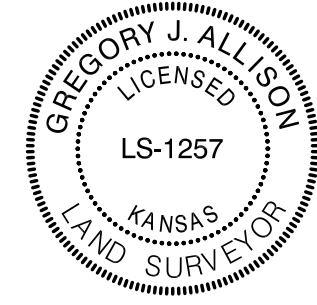

Gregory J. Allison, PE, LS #1257  
MKEC Engineering Consultants, Inc.  
411 North Webb Road  
Wichita, Kansas 67206

### OWNER'S CERTIFICATE

Know all men by these presents that the undersigned property owner of the land above set forth in the Registered Land Surveyor's Certificate, has caused the same to be surveyed and platted into Lots, Blocks, Reserves, and Streets the same to be known as "HAMPTON SQUARE SECOND ADDITION," an addition to Wichita, Sedgwick County, Kansas.

Easements for the construction and maintenance of public sidewalks, utilities and drainage, as indicated on the accompanying plat are hereby granted to the public.

The streets are hereby dedicated to and for the use of the public.

All abutters rights of access to or from Maize Road over and across the east line of "HAMPTON SQUARE SECOND ADDITION," are hereby granted to the appropriate governing body, as indicated hereon. All abutters rights of access to or from 37th Street over and across the south line of "HAMPTON SQUARE SECOND ADDITION," are hereby granted to the appropriate governing body, as indicated hereon.

Reserves "A", "B", "C", "D", and "E" are platted for landscaping, irrigation, berming, monuments, signs, water features, and utilities confined by easement(s) or rights-of-way. Reserves "D" and "E" are also platted for the drainage. The Reserves shall be owned and maintained by the owner(s)/developer, and/or their successors, assigns, and/or a Lot Owner's Association.

A drainage plan has been developed for this plat. All drainage easements, rights-of-way, or reserves shall remain at established grades or as modified with the approval of the applicable City or County Engineer, and unobstructed to allow for the conveyance of stormwater. Lots 3 and 5, Block 1, Lots 1, 2, 3, 4, 5, 6, 7, 8, and 9, Block 2, are required to adhere to the minimum pad elevations as depicted hereon the "Minimum Pad Elevations" table.

This plat shall conform to the recitals of Community Unit Plan DP-262.

Hampton Square, LLC, a Kansas limited liability company

\_\_\_\_\_, manager  
Marvin L. Schellenberg, manager  
Hampton Square LLC, a Kansas limited liability company

STATE OF KANSAS, SEDGWICK COUNTY} ss:

This instrument was acknowledged before me on \_\_\_\_ day of \_\_\_\_\_, 2011, by Marvin L. Schellenberg, manager of Hampton Square LLC, a Kansas limited liability company.

IN WITNESS WHEREOF, I have hereunto set my hand and affixed my official seal, the day and year last above written.

Notary Public: \_\_\_\_\_  
My Term Expires: \_\_\_\_\_  
Notary Public: \_\_\_\_\_  
SW. cor., SE 1/4, Sec. 30,  
T26S, R1W, 6th P.M.  
Fnd. 1 1/4" Pipe

### MORTGAGE CERTIFICATE

LEGACY Bank, holder of a mortgage on a portion of the above described property, does hereby consent to the plat of "HAMPTON SQUARE SECOND ADDITION."


Legacy Bank

\_\_\_\_\_, Executive Vice President  
Brad Yaeger, Executive Vice President

This instrument was acknowledged before me on this \_\_\_\_ day of \_\_\_\_\_, 2011, by Brad Yaeger, Executive Vice President, Legacy Bank.

IN WITNESS WHEREOF, I have hereunto set my hand and affixed my official seal, the day and year last above written.

\_\_\_\_\_, Notary Public  
Notary Public: \_\_\_\_\_  
My Term Expires: \_\_\_\_\_

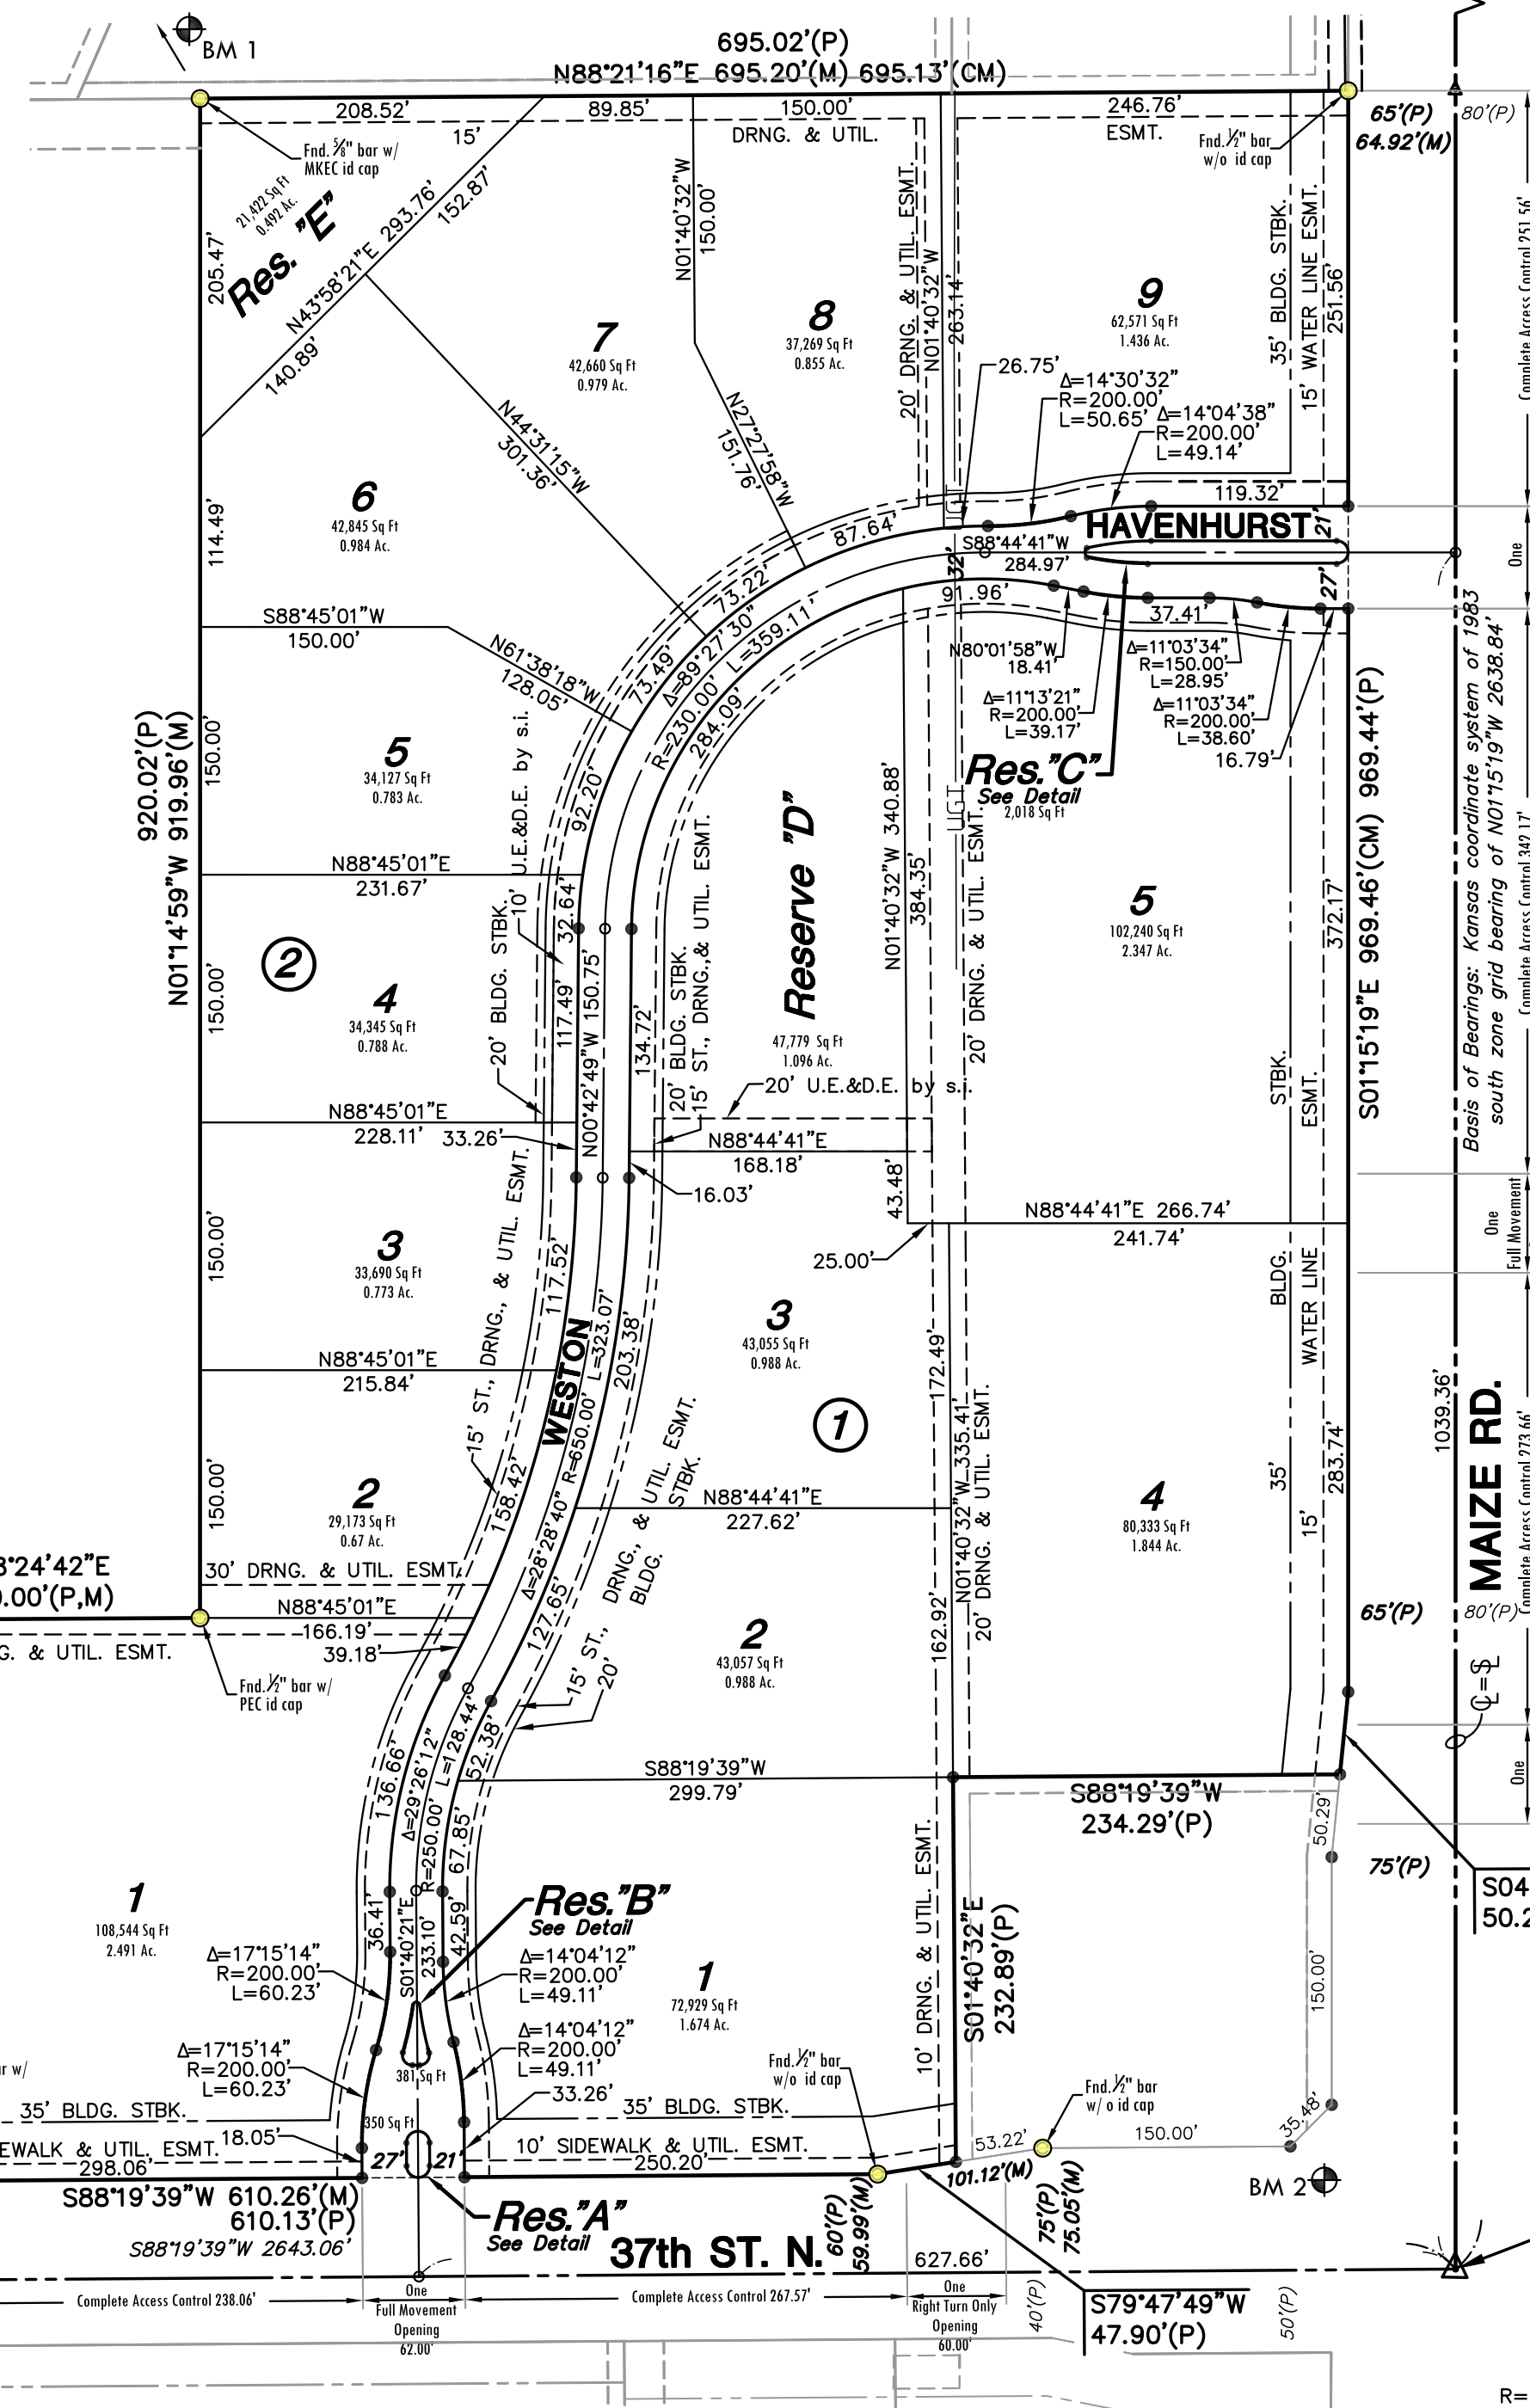


MINIMUM PAD ELEVATIONS (LOWEST OPENINGS)		
LOTS (inclusive)	BLOCK	ELEVATION NAVD 88
3 & 5	1	1359.5
1 - 9	2	1359.5


### BENCH MARKS

- BM 21-0 Chiseled square on concrete base of brick fence post on south side of 37th St. 1573 feet west of Maize Rd.  
Elev. = 1356.01 NAVD 88
- BM 1 Chiseled square on top of curb at south end of entrance island at Hampton Lakes St. and Manchester St.  
Elev. = 1357.69 NAVD 88
- BM 2 Chiseled square at northwest corner of pad of traffic signal manhole at northwest corner of Maize Rd. and 37th St.  
Elev. = 1354.49 NAVD 88

### RESERVE "C" DETAIL

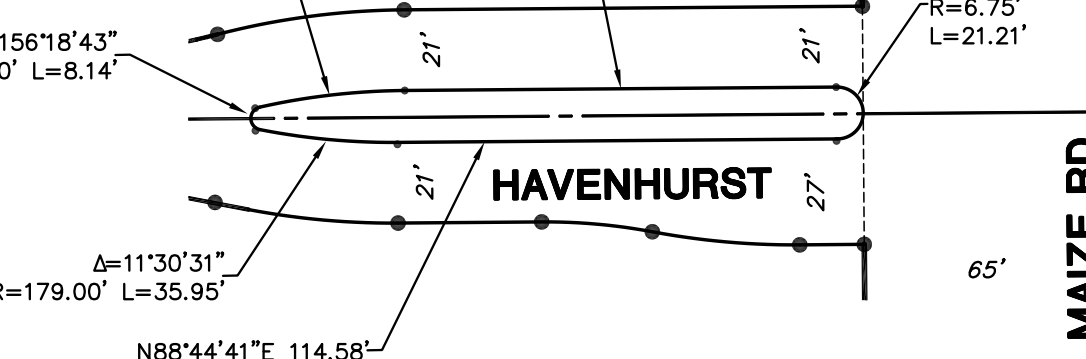

### RESERVES "A" & "B" DETAIL

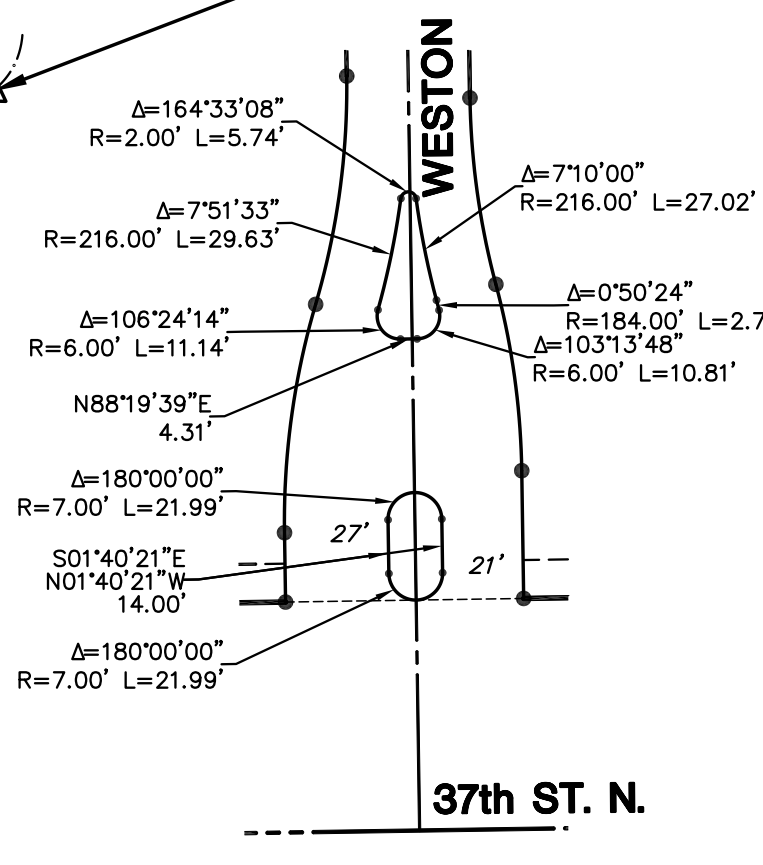



### LEGEND

- Date of Survey: April 8th, 2011
- △ = Section corner monument found
  - = Found 3/8" rebar w/ MKEC CLS 39 id. cap unless otherwise annotated
  - = Set 3/8" rebar w/ MKEC CLS 39 id. cap
  - (M) = Measured
  - (CM) = Calculated from measured
  - (P) = Platted

SE. cor., SE 1/4, Sec. 30,  
T26S, R1W, 6th P.M.  
Fnd. PK Nail

Basis of Bearing: Kansas coordinate system of 1983 south zone grid bearing of N01°15'19"W along the E. line of the SE 1/4, Sec. 30, T26S, R1W, 6th P.M.

This plat is surveyed and platted on NAD83 using Kansas state plane south zone coordinates, modified to the surface, having a combined adjustment scale factor of 1.000120014401728

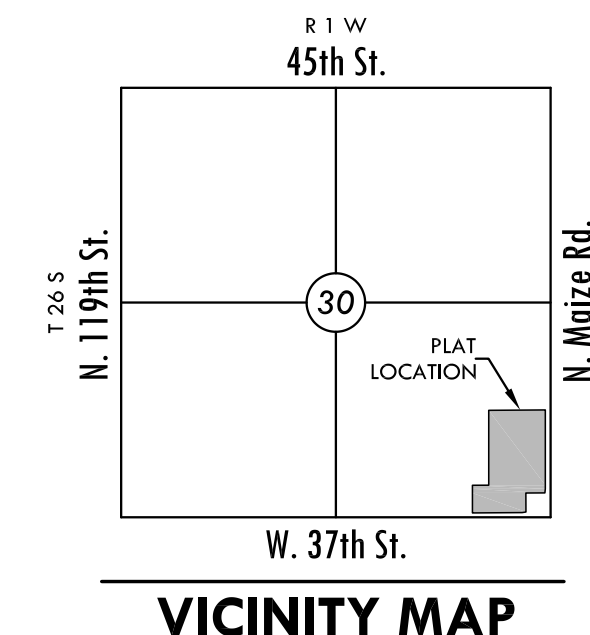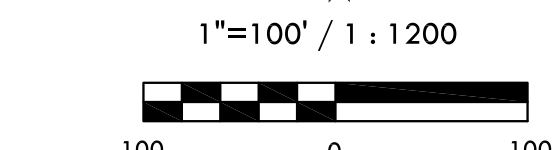

### PLANNING COMMISSION CERTIFICATE

This plat of "HAMPTON SQUARE SECOND ADDITION" has been submitted to and approved by the Wichita-Sedgwick County Metropolitan Area Planning Commission, Wichita, Kansas.

Dated this \_\_\_\_ day of \_\_\_\_\_, 2011

WICHITA-SEDGWICK COUNTY METROPOLITAN AREA PLANNING COMMISSION

\_\_\_\_\_, Chair  
Debra Miller Stevens, Chair

Attest: \_\_\_\_\_, Secretary  
John L. Schlegel, Secretary

### GOVERNING BODY CERTIFICATE

The dedications shown on this plat are hereby accepted and this plat is hereby approved by the governing body of the City of Wichita, Kansas.

Dated this \_\_\_\_ day of \_\_\_\_\_, 2011

At the direction of the City Council.

\_\_\_\_\_, Mayor  
Carl Brewer, Mayor

Attest: \_\_\_\_\_, City Clerk  
Karen Sublett, City Clerk

### TRANSFER RECORD

STATE OF KANSAS, SEDGWICK COUNTY} ss:

Entered on transfer record this \_\_\_\_ day of \_\_\_\_\_, 2011

\_\_\_\_\_, County Clerk  
Kelly B. Arnold, County Clerk

### REGISTER OF DEEDS CERTIFICATE

STATE OF KANSAS, SEDGWICK COUNTY} ss:

This is to certify that this instrument was filed for record in the Register of Deeds office this day of \_\_\_\_\_, 2011, at \_\_\_\_\_ o'clock \_\_\_\_M, and is duly recorded.

\_\_\_\_\_, Register of Deeds  
Bill Meek, Register of Deeds

Attest: \_\_\_\_\_, Deputy  
Tonya E. Buckingham, Deputy

### COUNTY SURVEYOR

STATE OF KANSAS, SEDGWICK COUNTY} ss:

Reviewed in accordance with K.S.A. 58-2005 on this \_\_\_\_ day of \_\_\_\_\_, 2011.

\_\_\_\_\_, Deputy County Surveyor  
Tricia L. Robello, LS #1246  
Deputy County Surveyor  
Sedgwick County, Kansas



411 N. WEBB ROAD  
WICHITA, KS. 67206  
316-684-9600