

BENCHMARK'S



Cross on South West Corner of Lot 25 Block H, The Fairmont Addition.

Elev. = 204.61 (City Datum)


1" Cut on Curb at North East Entrance to Church of the Magdalen 2nd Addition.

Elev. = 190.48 (City Datum)

Contractor to verify depth & location of existing utilities prior to construction.

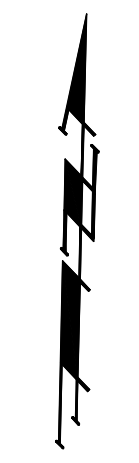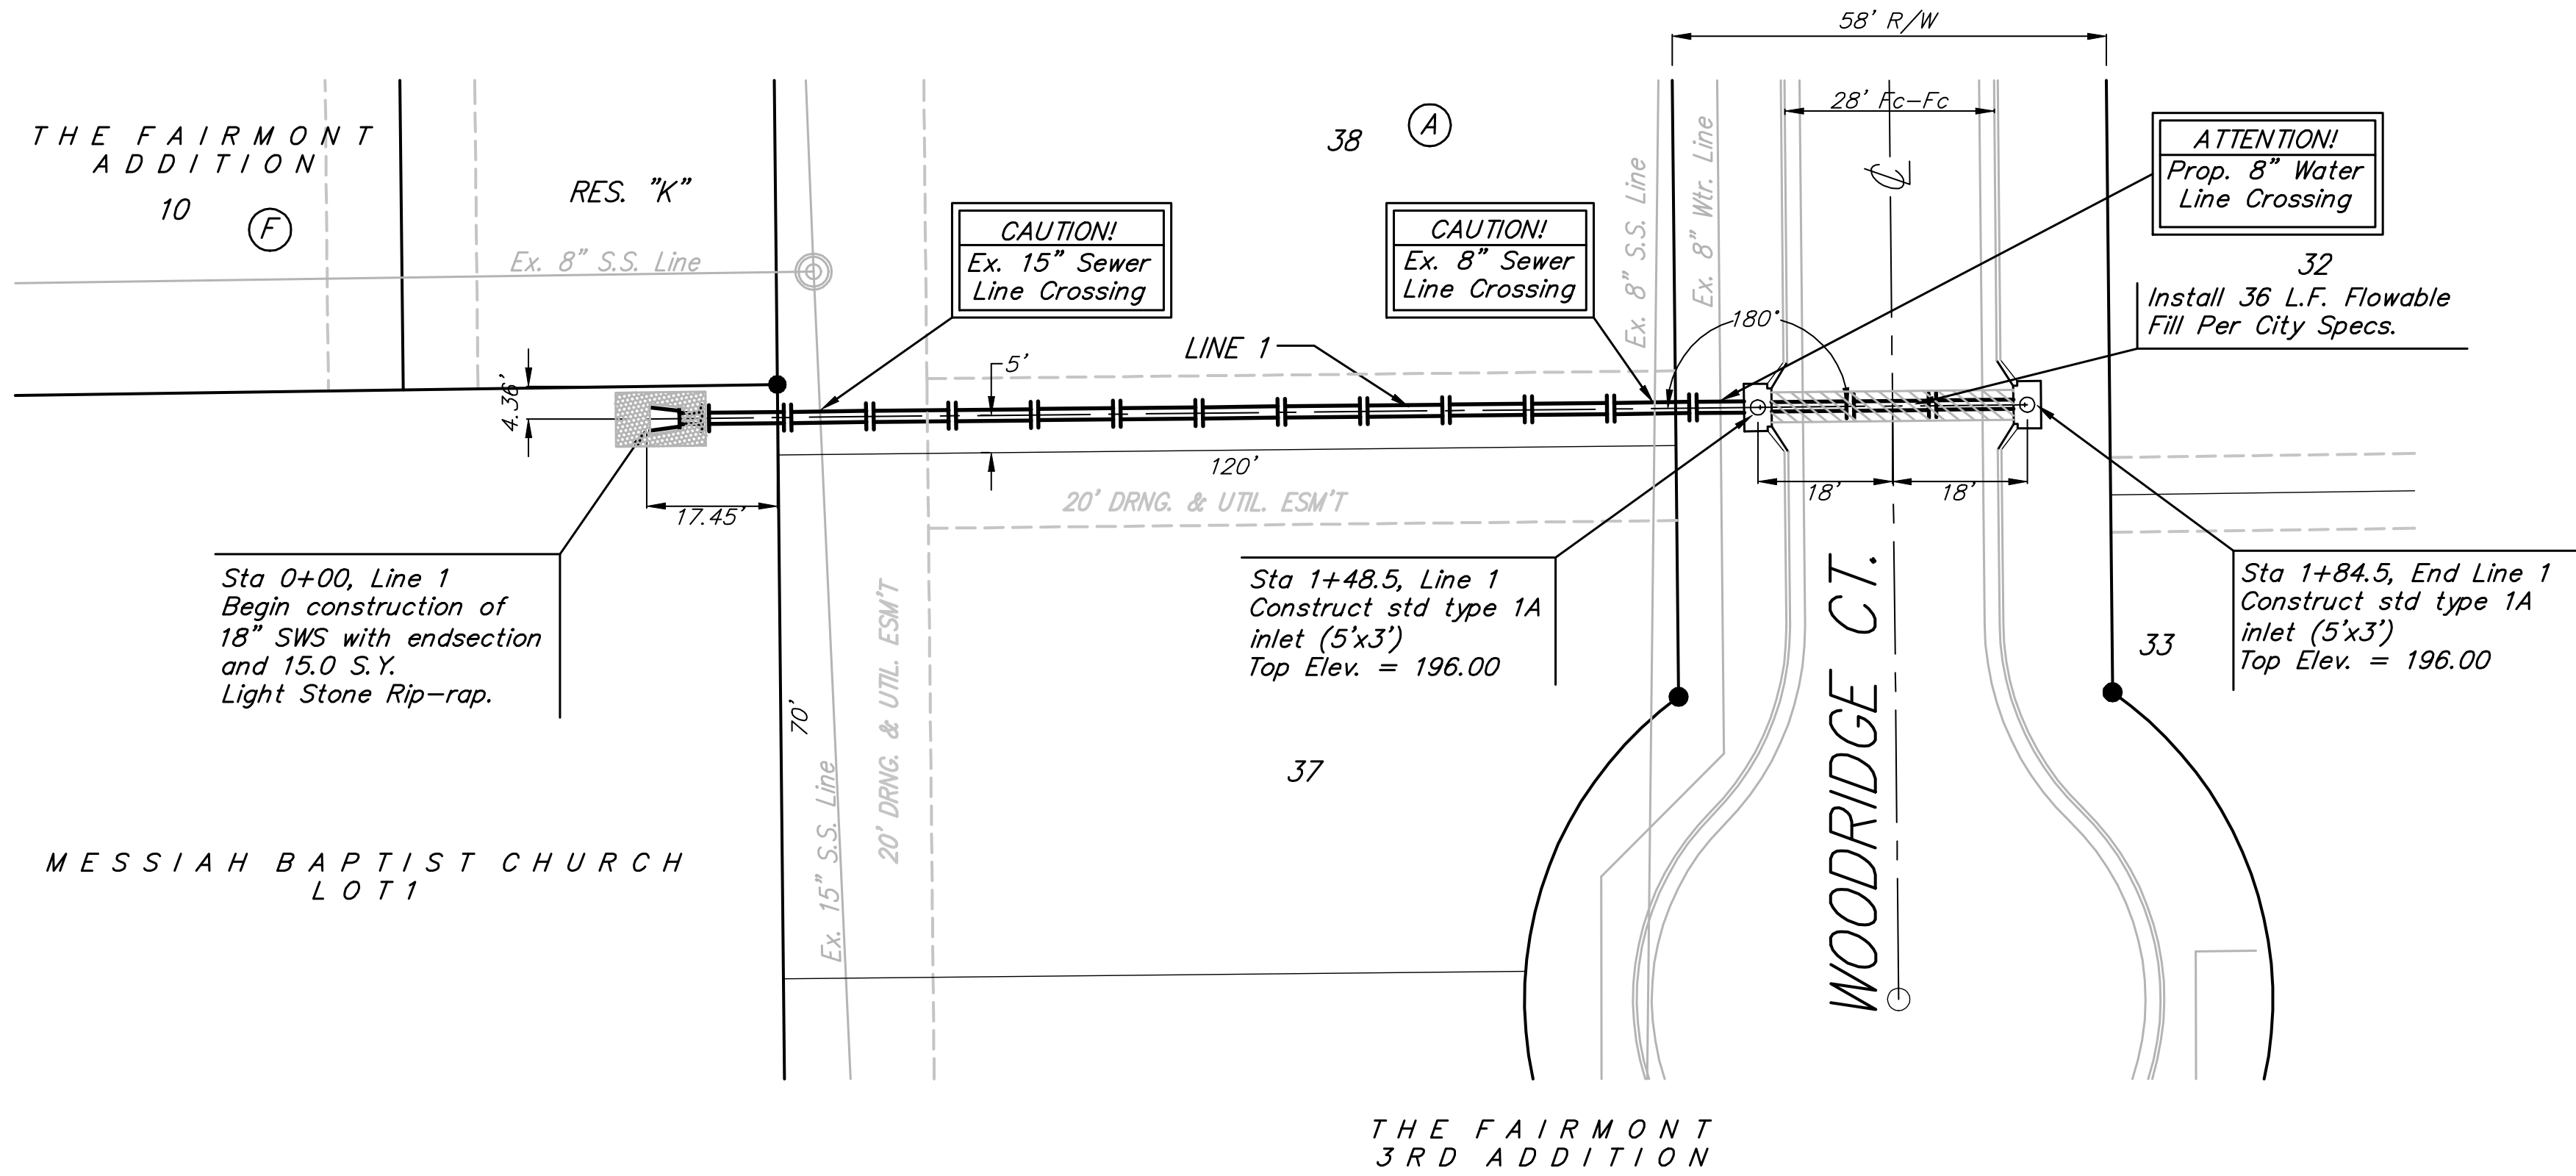

Scale: 1" = 20' Horizontal
1" = 5' Vertical
● = Iron

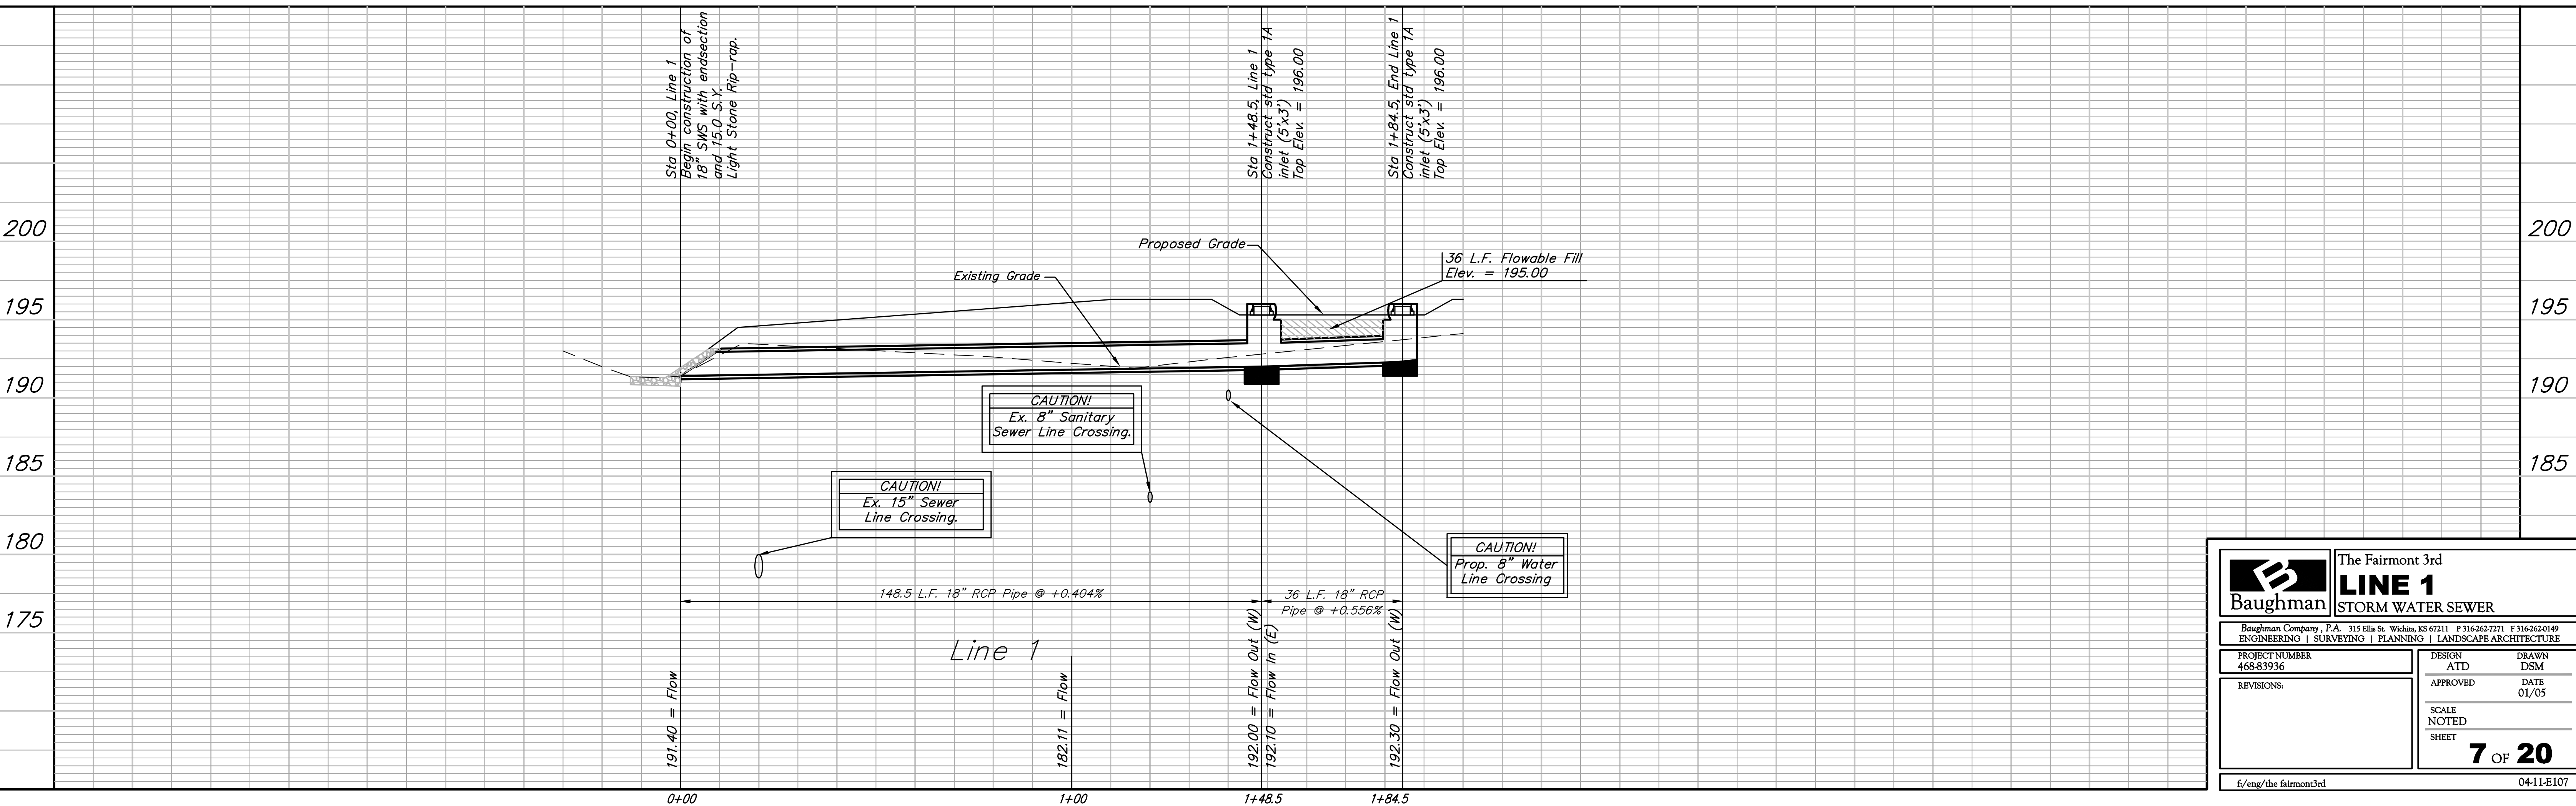

		The Fairmont 3rd LINE 1 STORM WATER SEWER	
Baughman Company, P.A. 315 Ellis St. Wichita, KS 67211 P 316-262-7271 F 316-262-0149 ENGINEERING SURVEYING PLANNING LANDSCAPE ARCHITECTURE			
PROJECT NUMBER 468-83936	DESIGN ATD	DRAWN DSM	DATE 01/05
REVISIONS:	APPROVED	SCALE NOTED	SHEET 7 OF 20
f:/eng/the fairmont3rd		04-11-E107	