

BENCHMARK'S

Cross on South West Corner of Lot 25 Block H, The Fairmont Addition.

Elev. = 204.61 (City Datum)

"1" Cut on Curb at North East Entrance to Church of the Magdalen 2nd Addition.

Elev. = 190.48 (City Datum)



Contractor to verify depth & location of existing utilities prior to construction.

Sta. 1+55.5, Line 2
Const. std. manhole (5'Dia.)
w/ grated lid. (Neeenah
R-2501 or equivalent)
Rim Elev. = 197.90

Sta. 4+39.8, Line 2
Const. std. manhole (5'Dia.)
w/ grated lid. (Neeenah
R-2501 or equivalent)
Rim Elev. = 196.70

Sta. 5+94.5, Line 2
Construct special yard inlet.
Rim Elev. = 196.00
Matchpoint

Scale: 1" = 20' Horizontal
1" = 5' Vertical
● = Iron

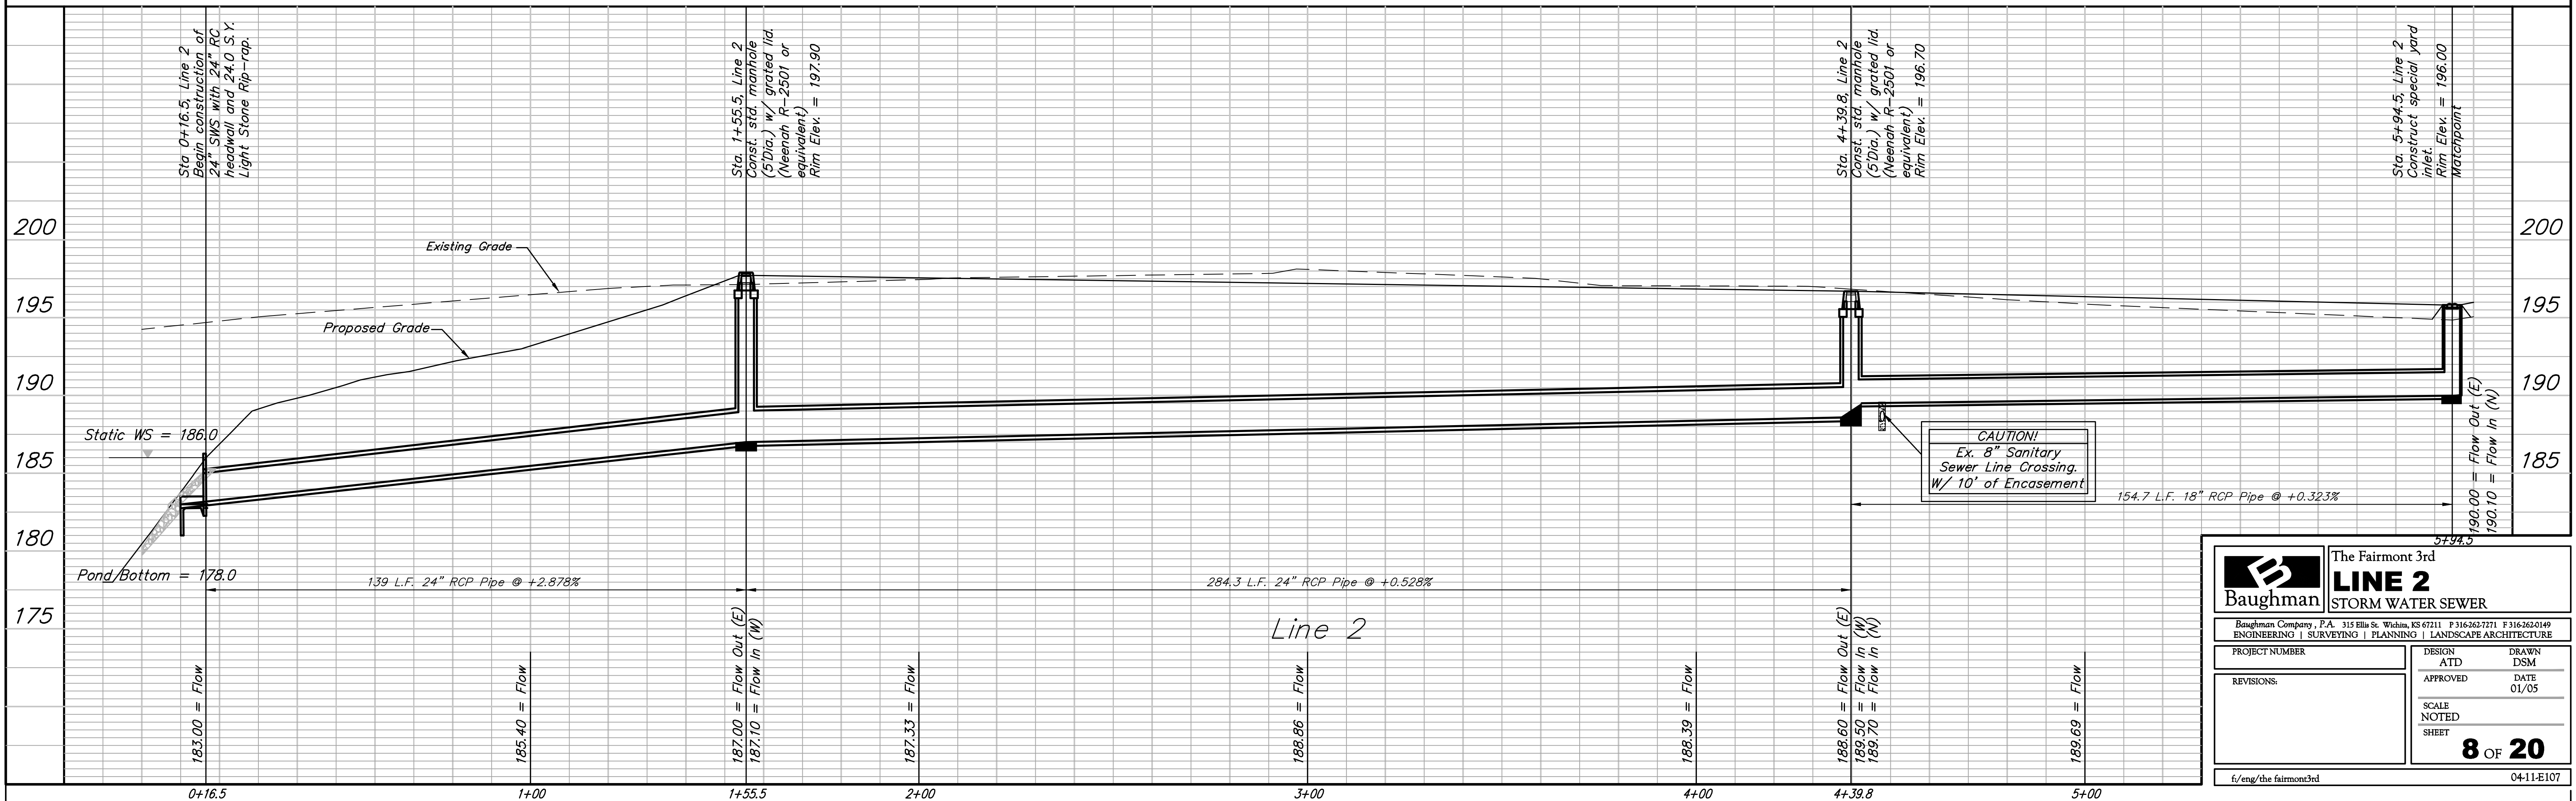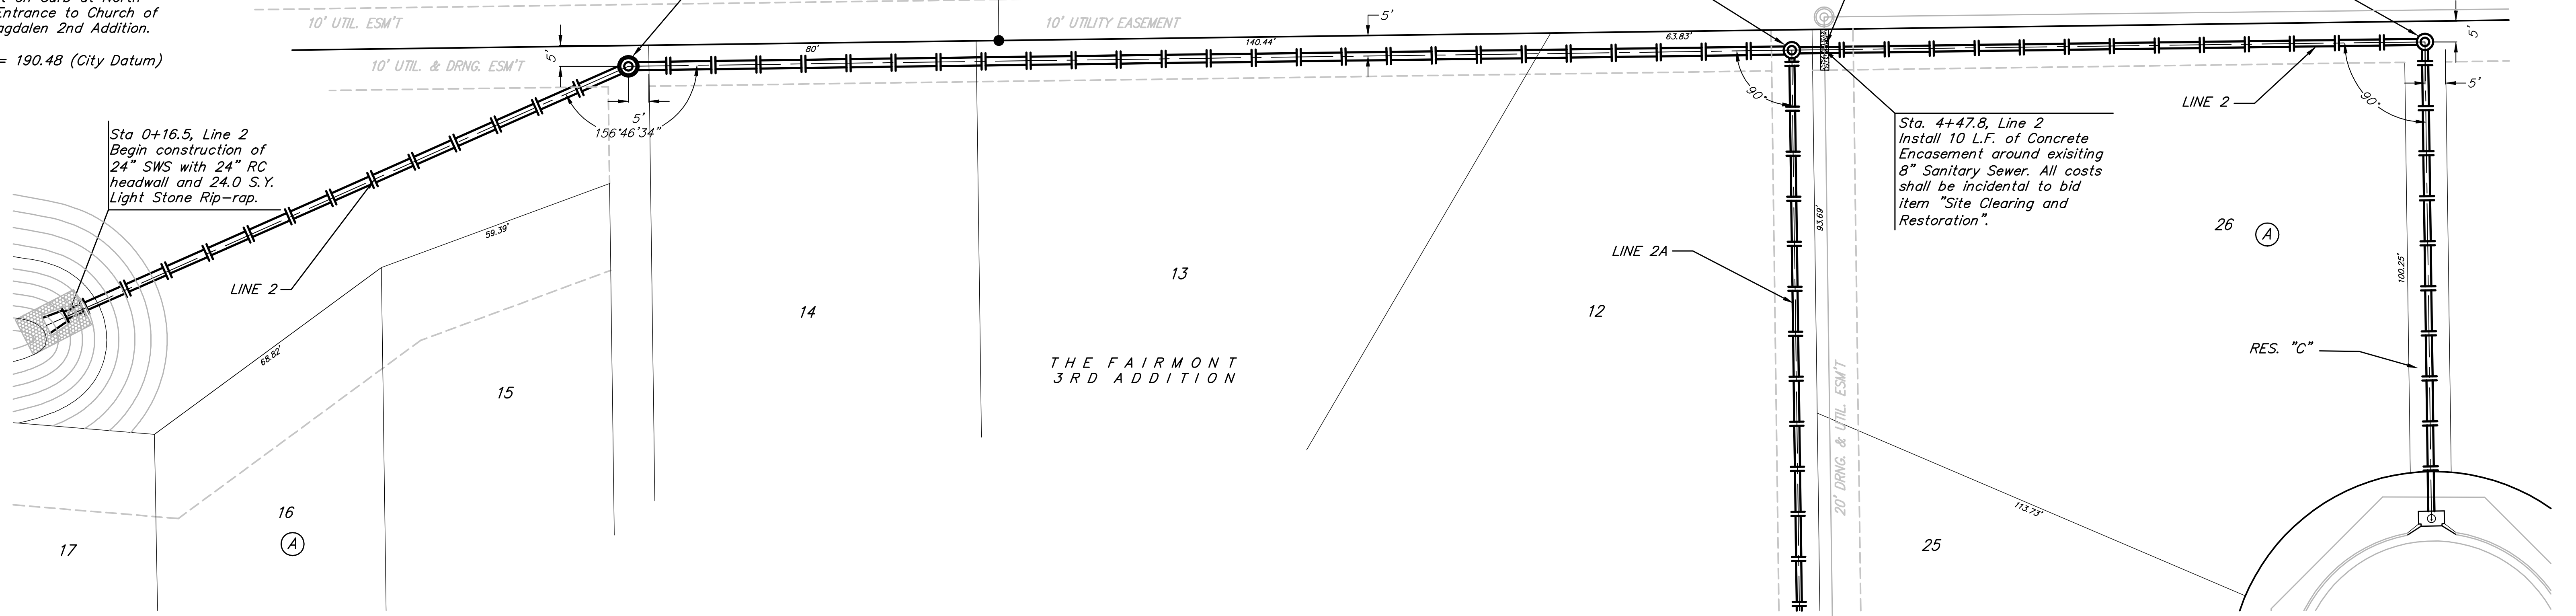

		The Fairmont 3rd LINE 2 STORM WATER SEWER	
Baughman Company, P.A. 315 Ellis St. Wichita, KS 67211 P 316-262-7271 F 316-262-0149 ENGINEERING SURVEYING PLANNING LANDSCAPE ARCHITECTURE			
PROJECT NUMBER	DESIGN	ATTN	DRAWN
REVISIONS:	APPROVED	DATE	01/05
SCALE		NOTED	
SHEET		8 OF 20	
6/eng/the fairmont3rd		04-11-E107	