

BENCHMARKS




BENCHMARK #1: CHISELED SQUARE ON THE TOP OF CURB ON THE SOUTH SIDE OF ALLEY ON WEST SIDE OF TOPEKA. 1/2 BLOCK BETWEEN DOUGLAS AND WILLIAM ELEVATION = 1297.01 (NAVD88)

BENCHMARK #2: CHISELED SQUARE ON TOP OF CURB ON THE WEST CURB RETURN AT THE SOUTHWEST CORNER OF TOPEKA AND WILLIAM ELEVATION = 1296.32 (NAVD88)



WDM Architects P.A.
105 North Washington
Wichita, KS 67202-2815
T 316.262.4700
F 316.262.0002
wdmarchitects.com

we do more

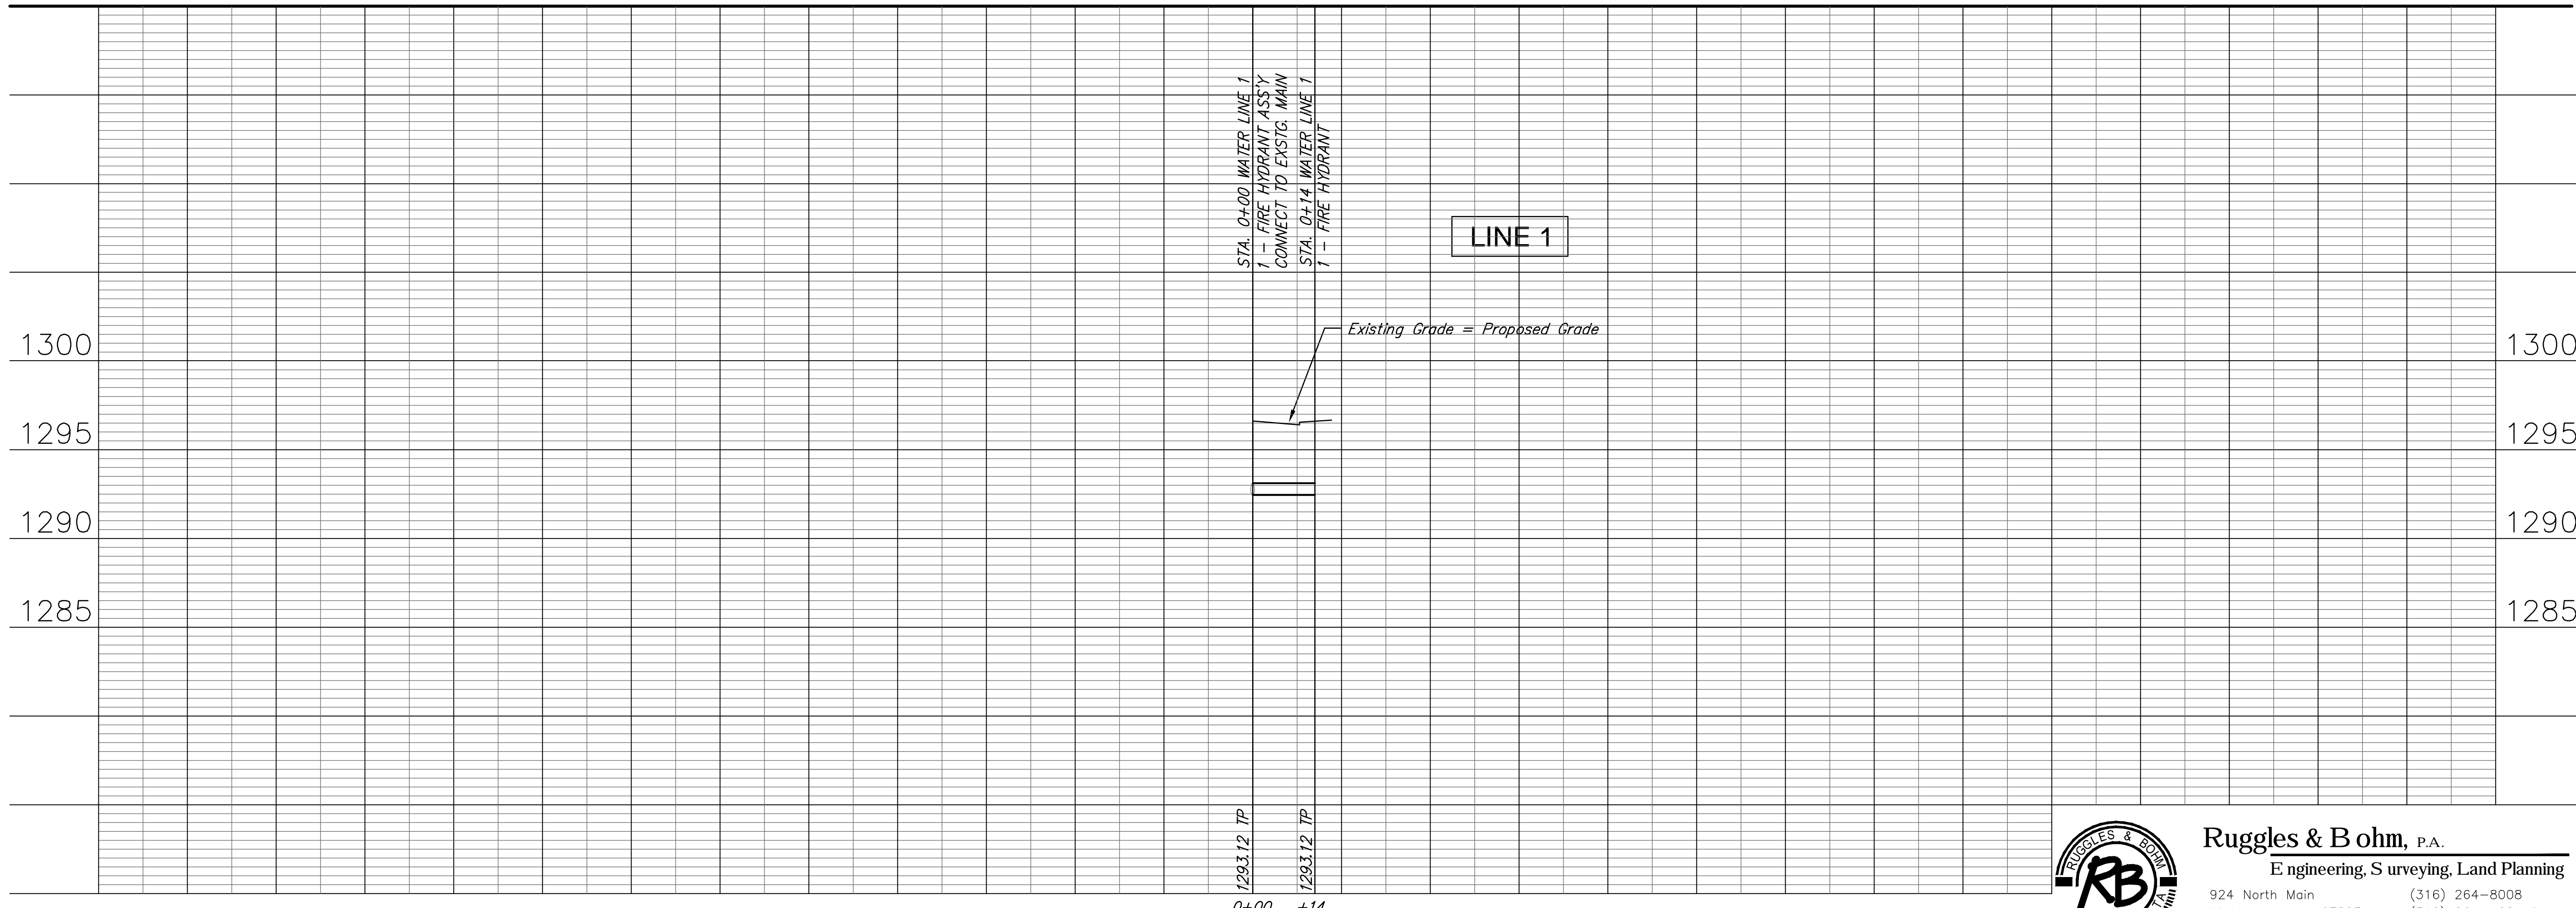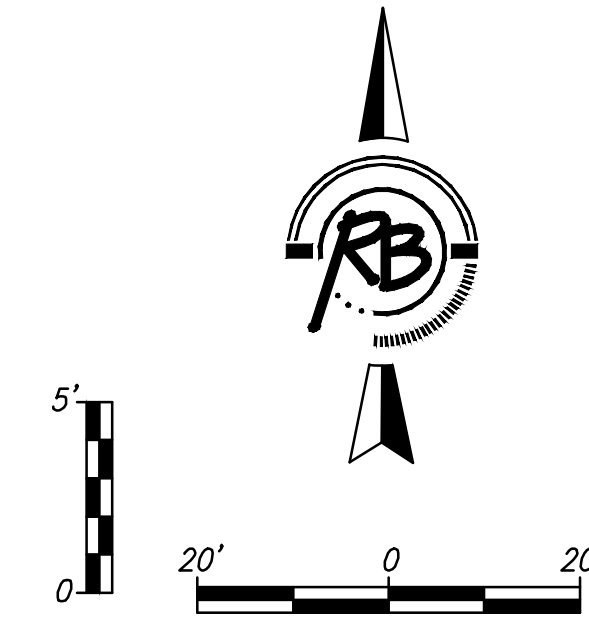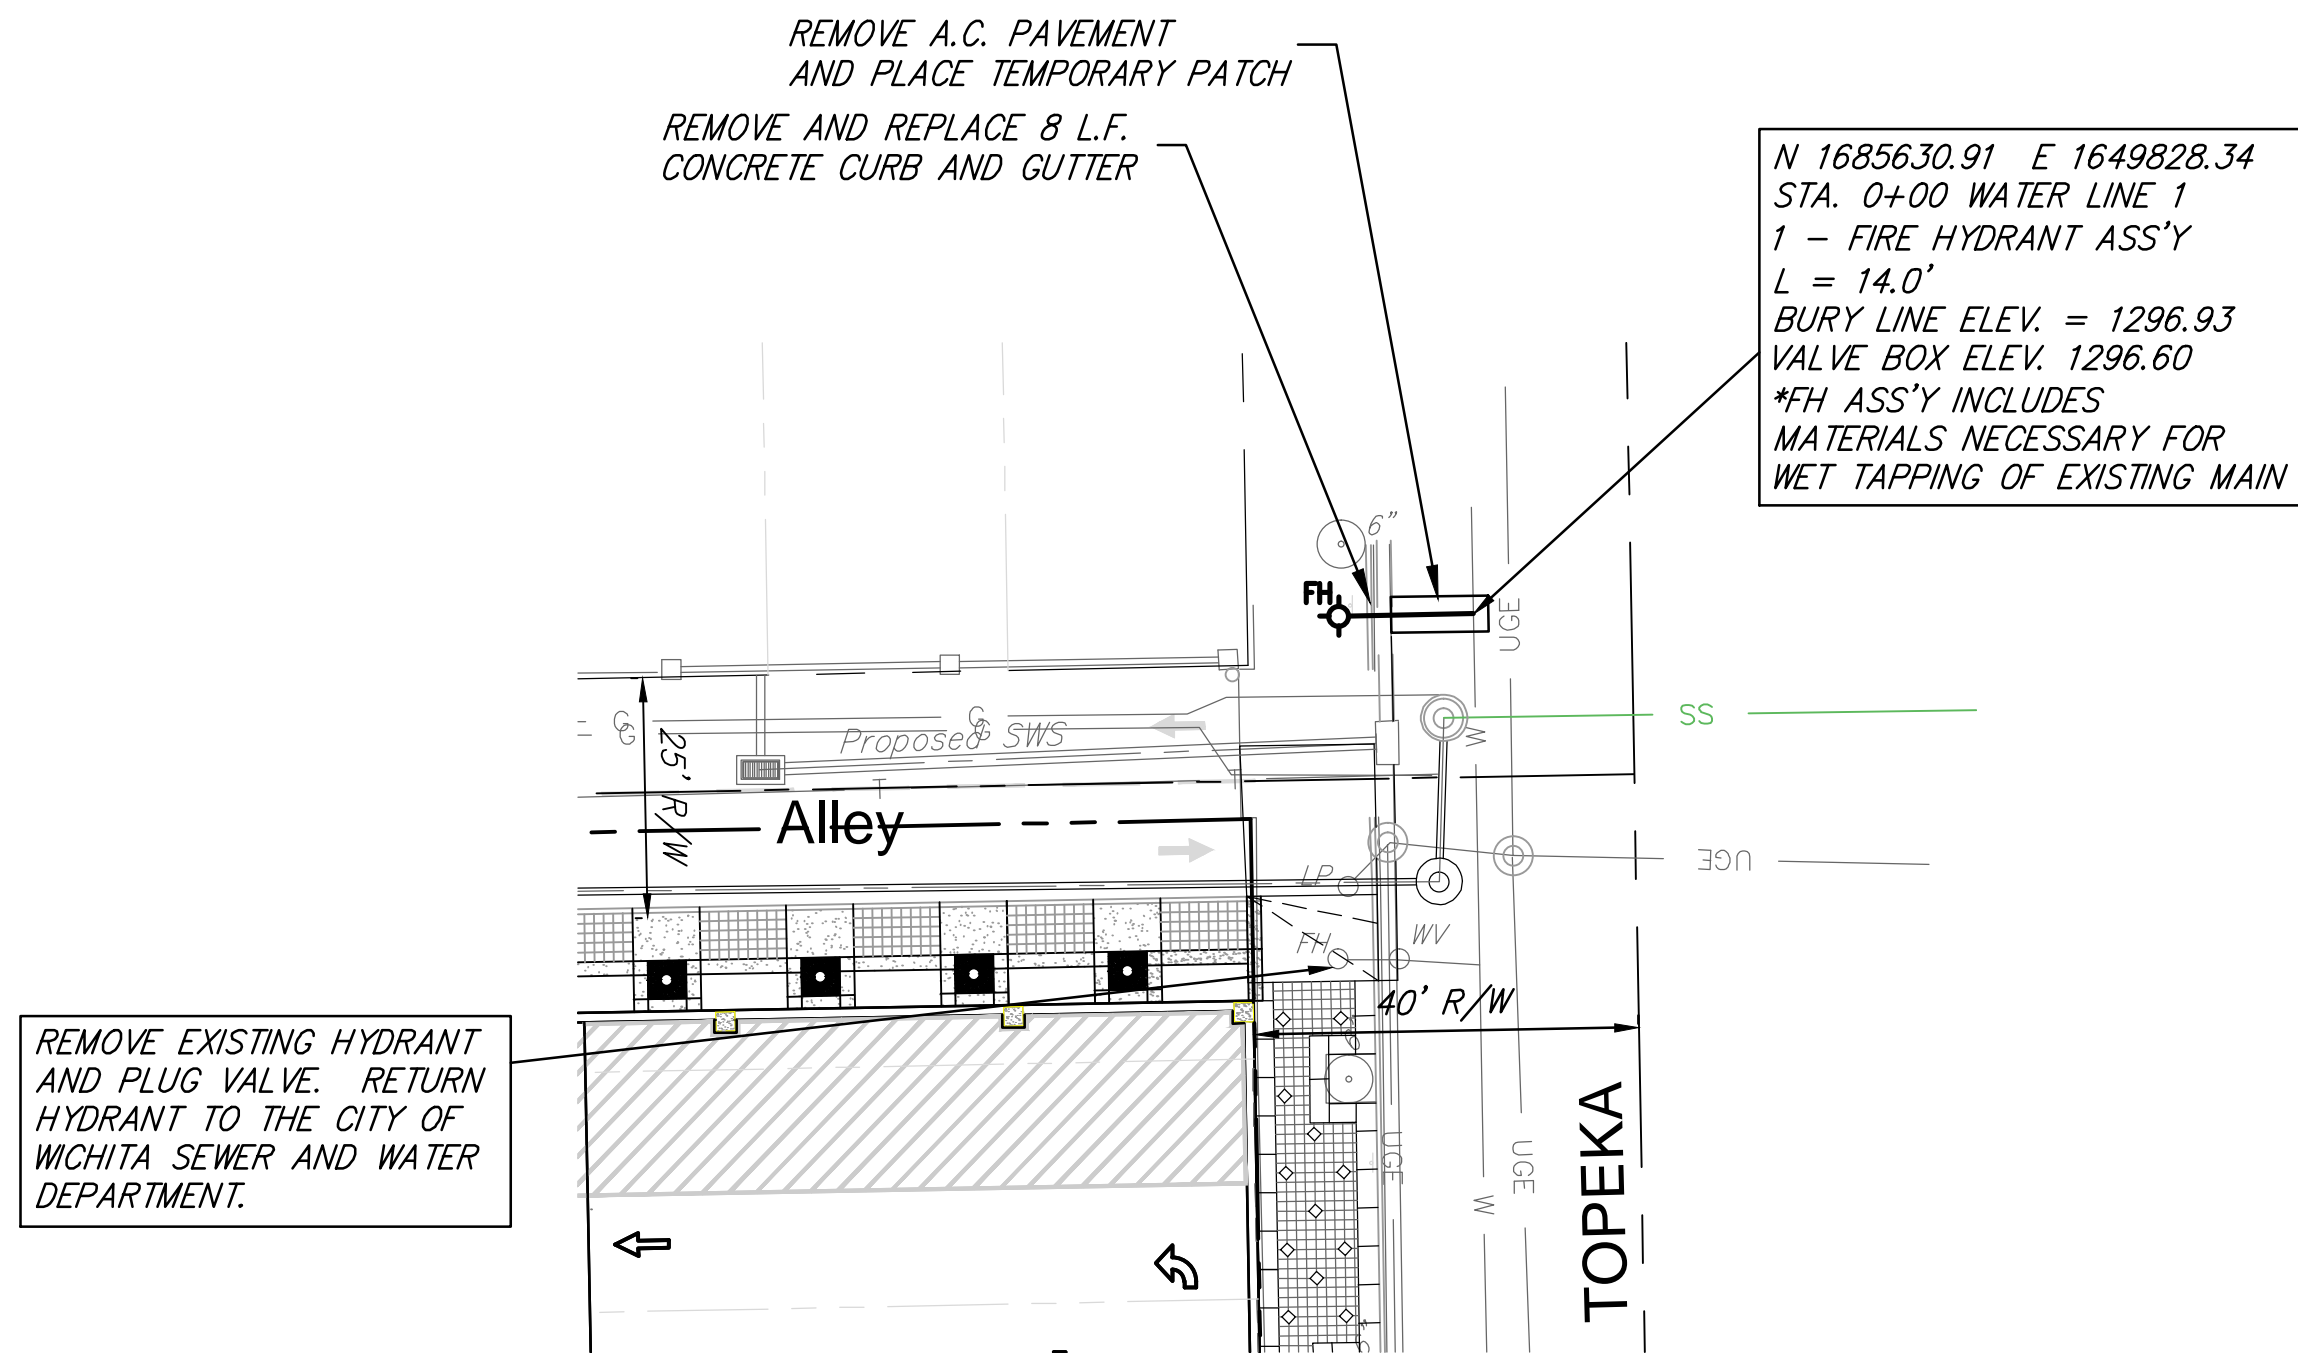


DOUGLAS BLOCK PARKING STRUCTURE

Wichita, Kansas

PRINTS ISSUED
09.02.11 - PRICING SET
10.28.11 - FOR BID

WDM No. drawn: BDT
checked: KWL/BC
WATER P&P

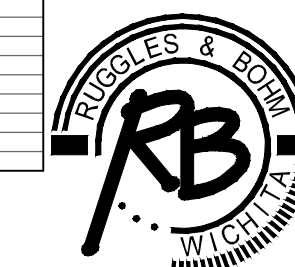

Ruggles & Bohm, P.A.
Engineering, Surveying, Land Planning

924 North Main (316) 264-8008
Wichita, Kansas 67203 (316) 264-4621 fax
www.rbkansas.com E-mail: info@rbkansas.com

C4.1