



21+42.53

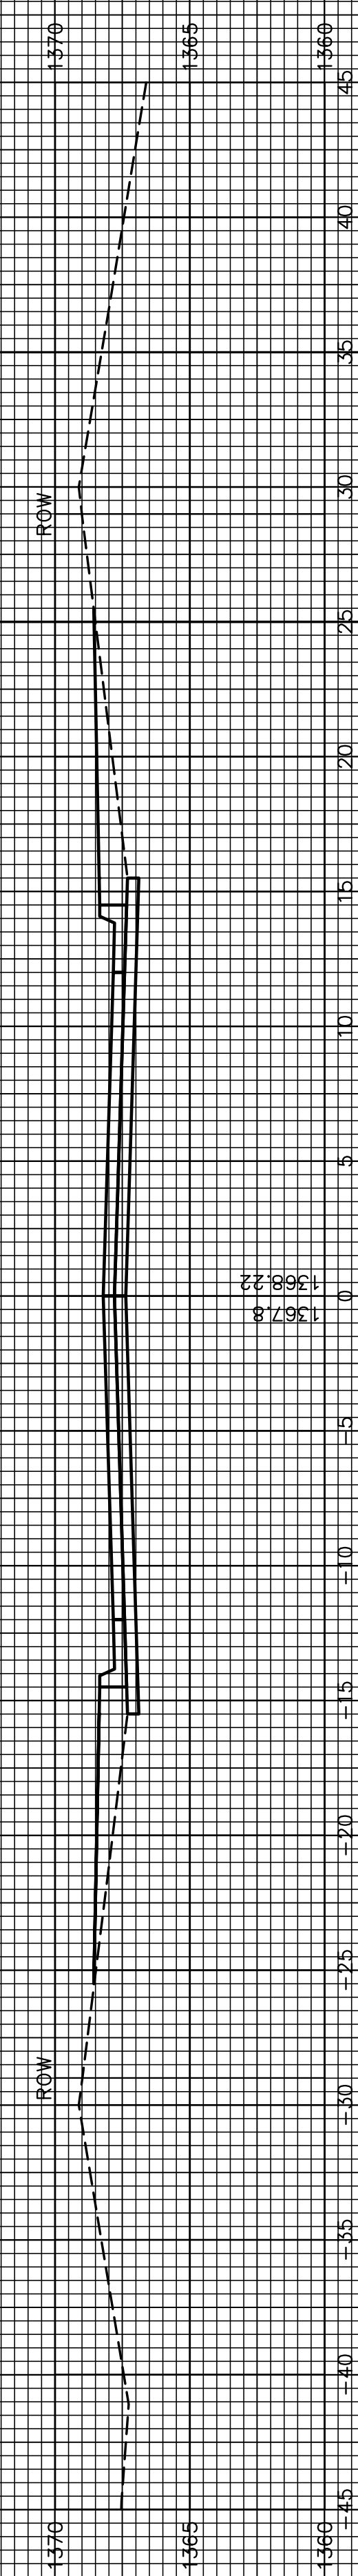


21+00




20+50

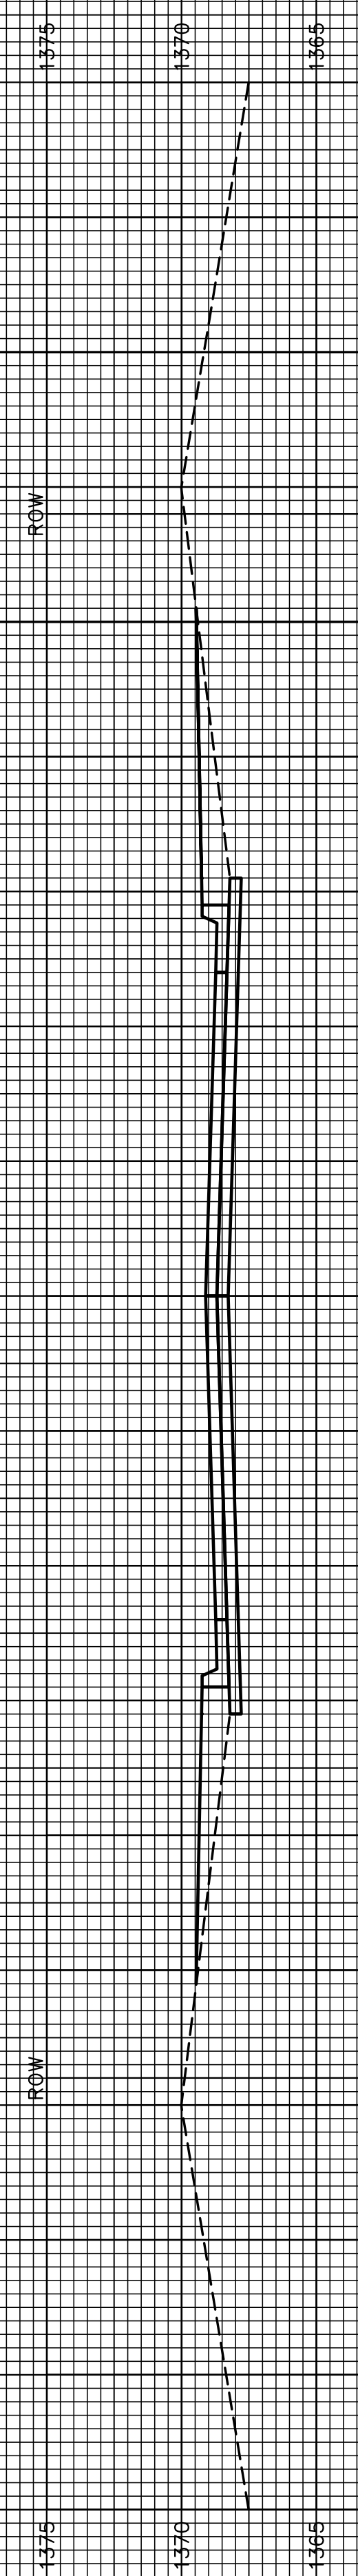

20+00

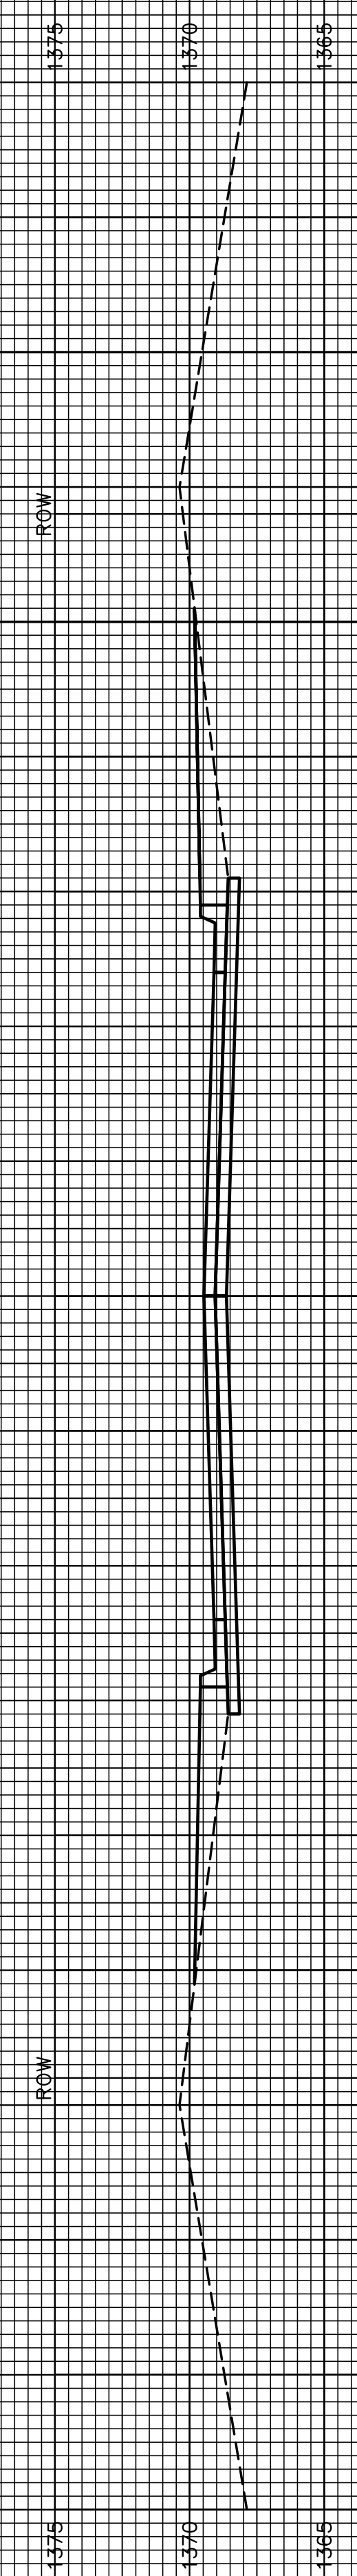

19+50

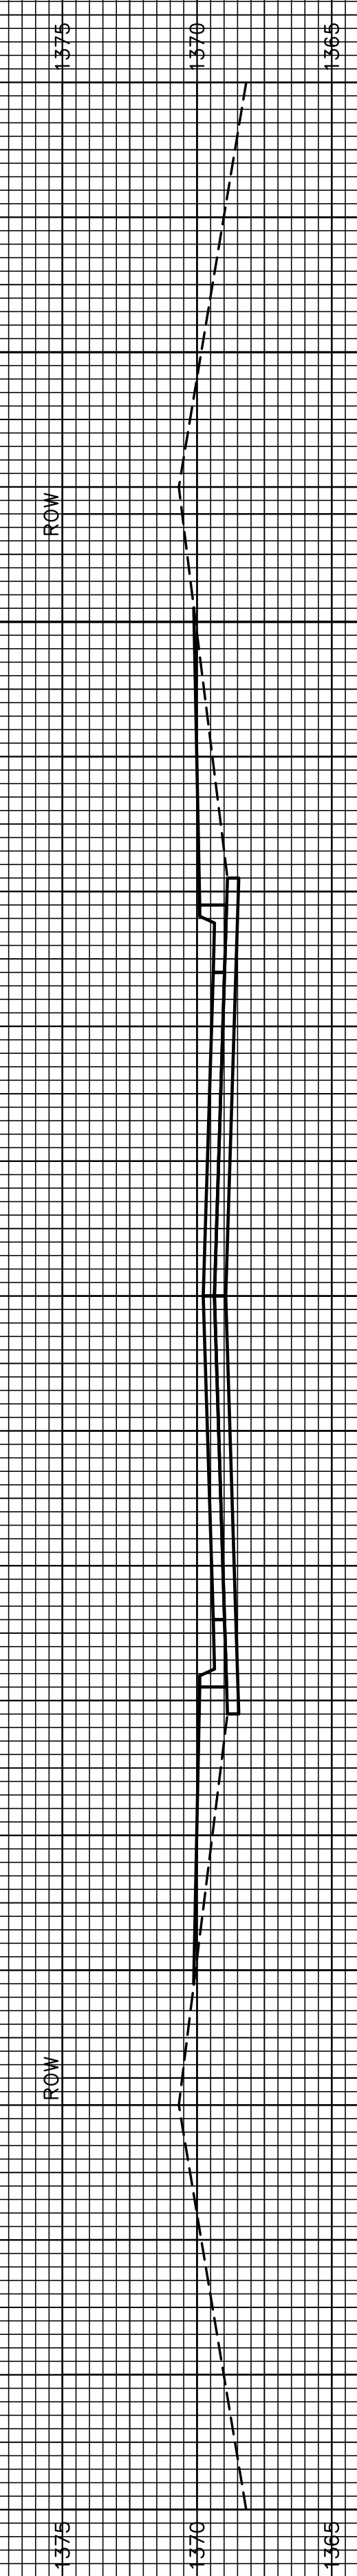

19+00

