


Sheet Totals:
 Excavation = 87.0 CY
 Loose Fill = 103.6 CY
 Compacted Fill = 168.8 CY

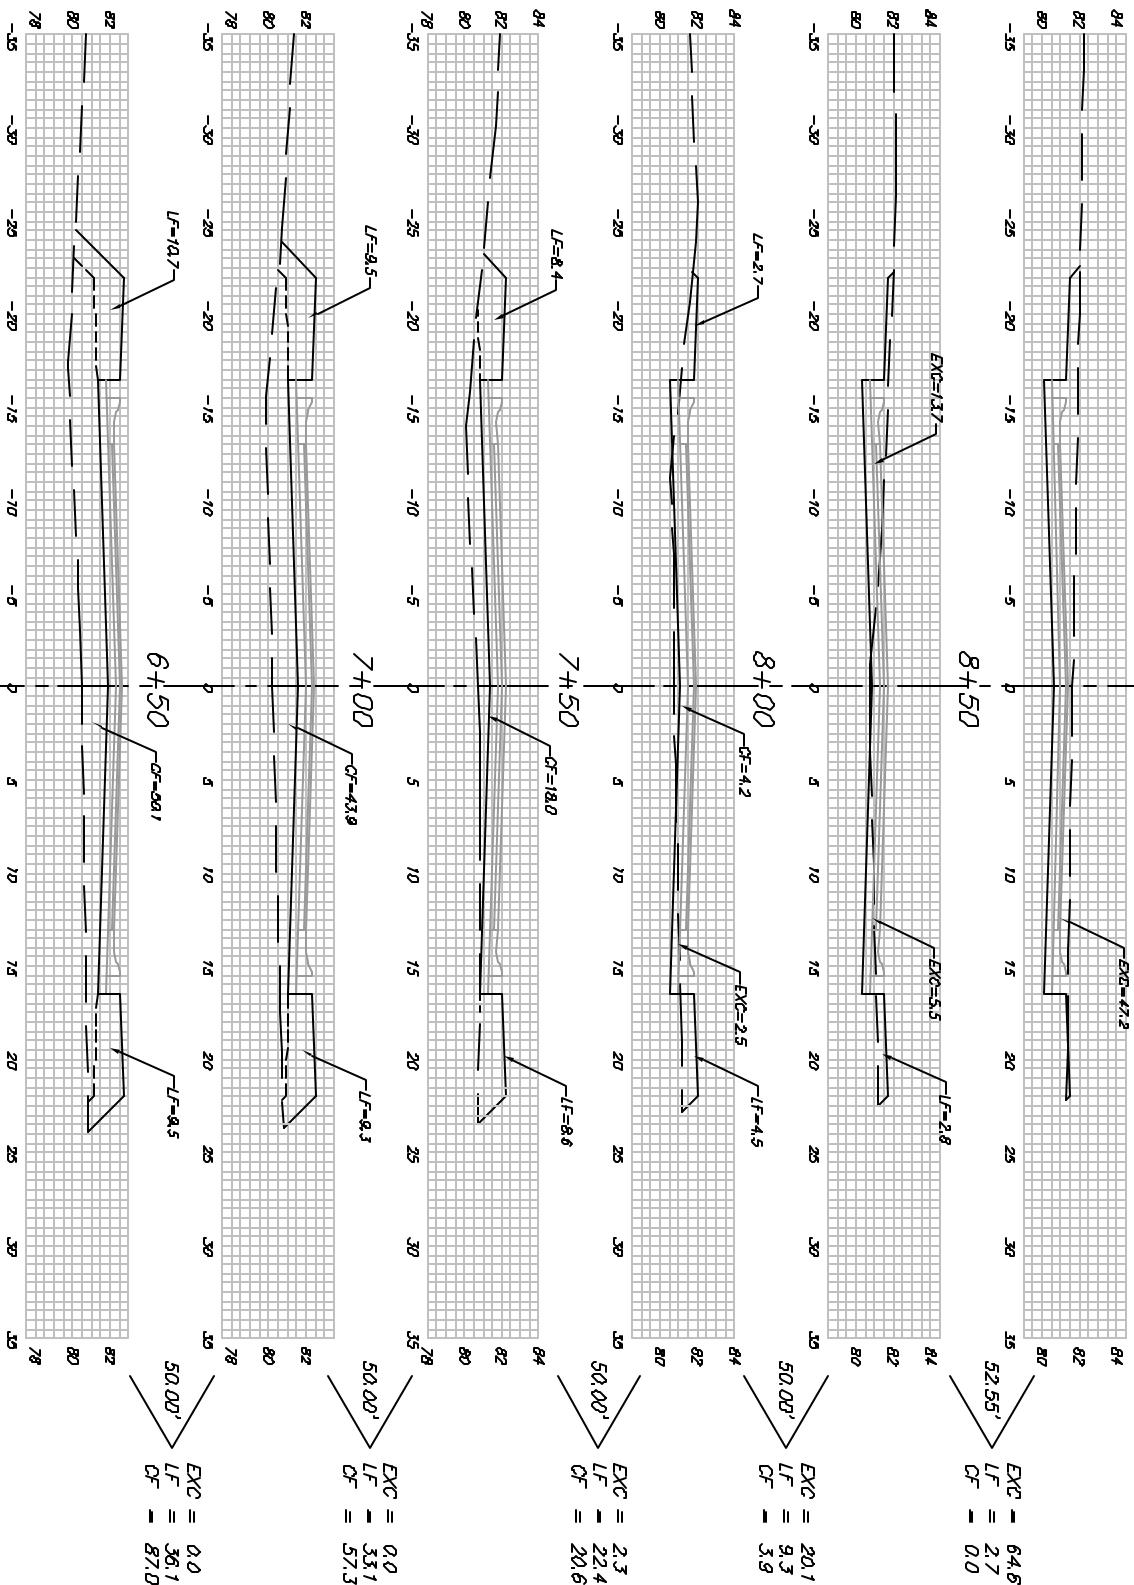

44th St. S.