
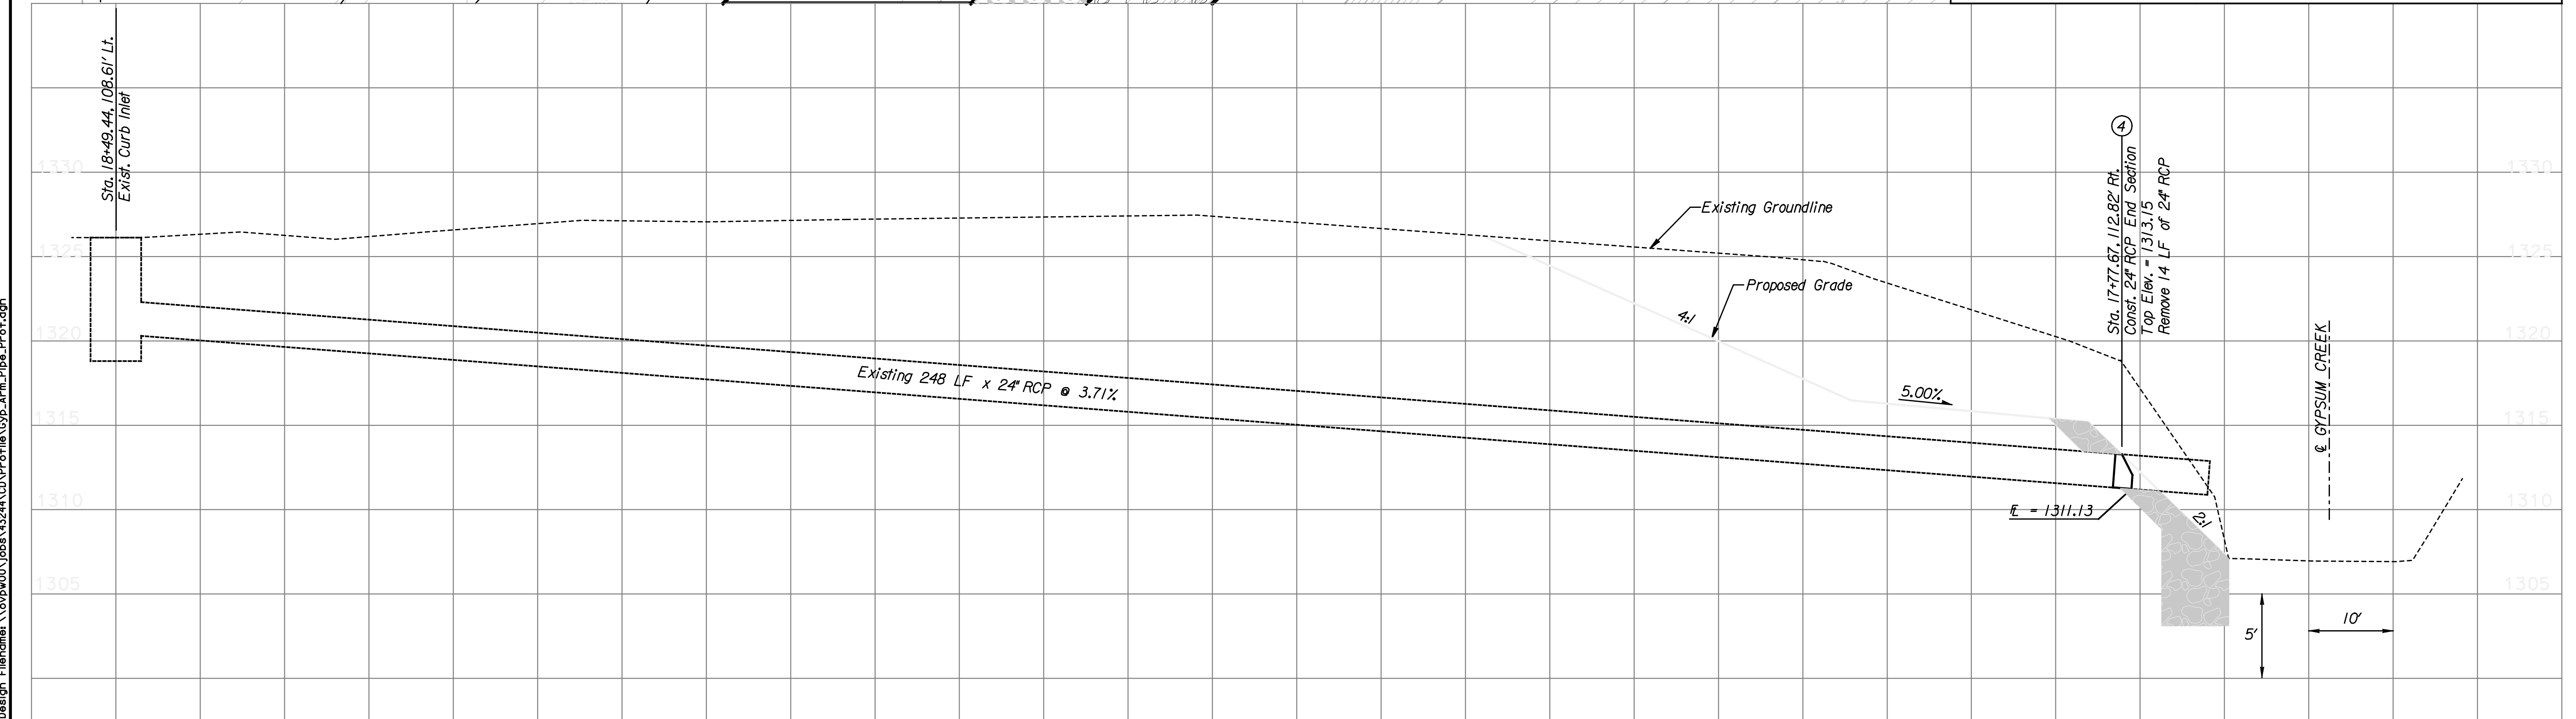


APPROVED	DESIGNED	DETAILED
DESIGN CK.	DESIGN CK.	DETAIL CK.
QUANTITIES	QUANTITIES	TRACED
QUANCK.	QUANCK.	TRACE CK.

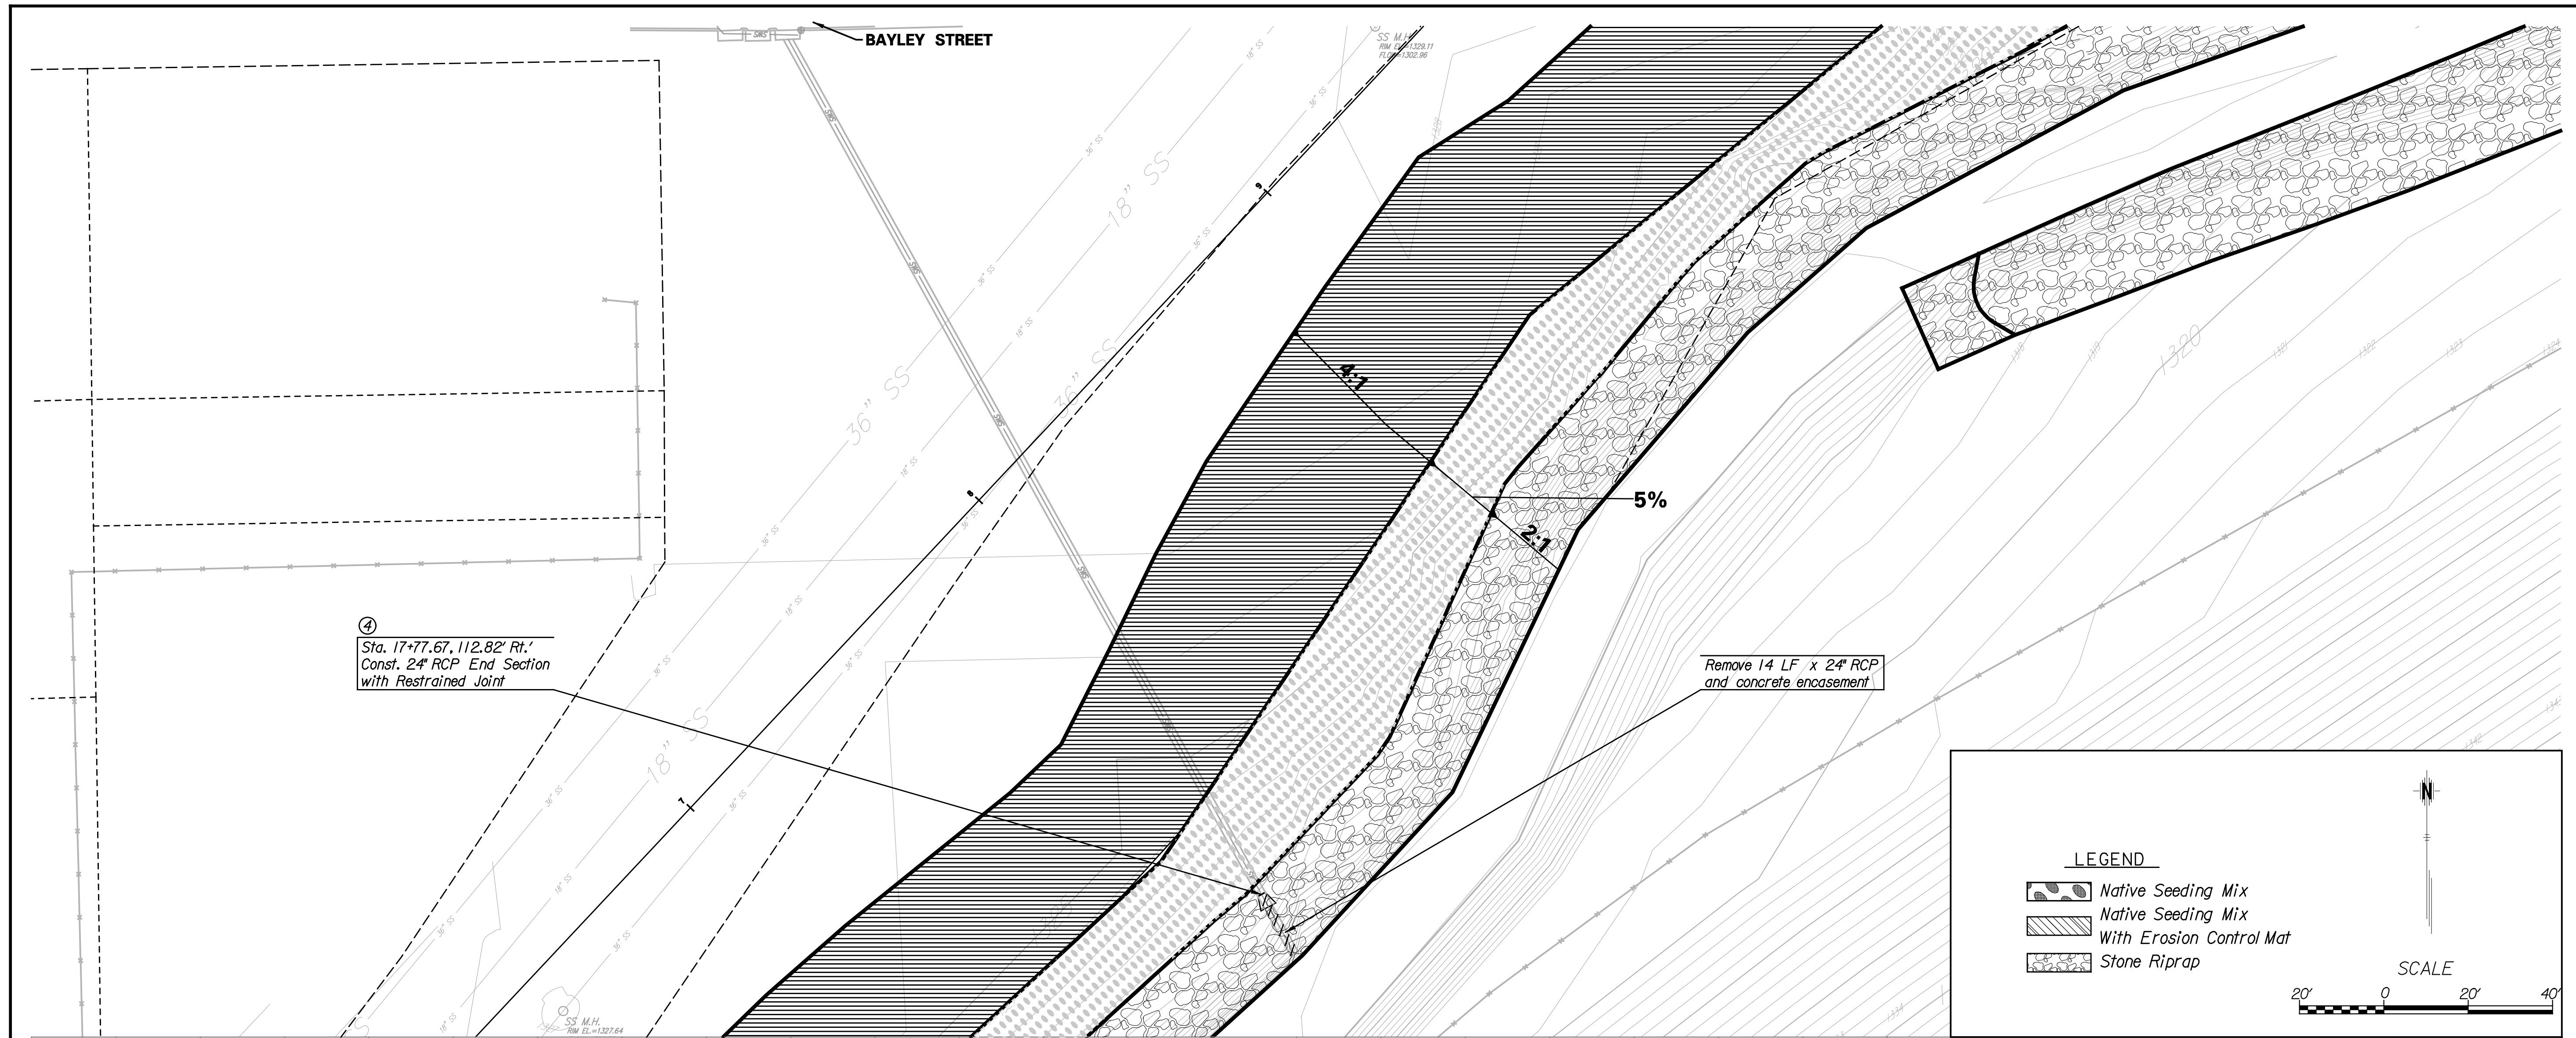

Plotted on Wednesday November 26, 2008 10:32 AM
By: amast-dagh
Design: File name: \\ovpw00\Jobs\43244\CD\Profile\Gyp_Arm_Pipe_Prof.dgn

Design: File name: \\ovpw00\Jobs\43244\CD\Profile\Gyp_Arm_Pipe_Prof.dgn

SHEET NO. 14
TOTAL SHEETS 76

7450 W 130th St, Suite 400
Overland Park, KS 66213
(913) 491-9833

HNTB

CITY OF
WICHITA, KANSAS



NO.	DATE	BY	APPD	REVISIONS
4				
3				
2				
1				