


APPROVED	DESIGNED	DETAILED
DESIGN CK.	DESIGN CK.	DETAIL CK.
QUANTITIES	QUANTITIES	TRACED
QUANCK.	QUANCK.	TRACE CK.



Plotted on: Thursday, December 15, 2011 04:28 PM
 By: Jwoolard
 Design File Name: \\ovp\w00\Jobs\43244\CD\Erosion_Control\Gyp_Arm_ESC.plan_04.dgn

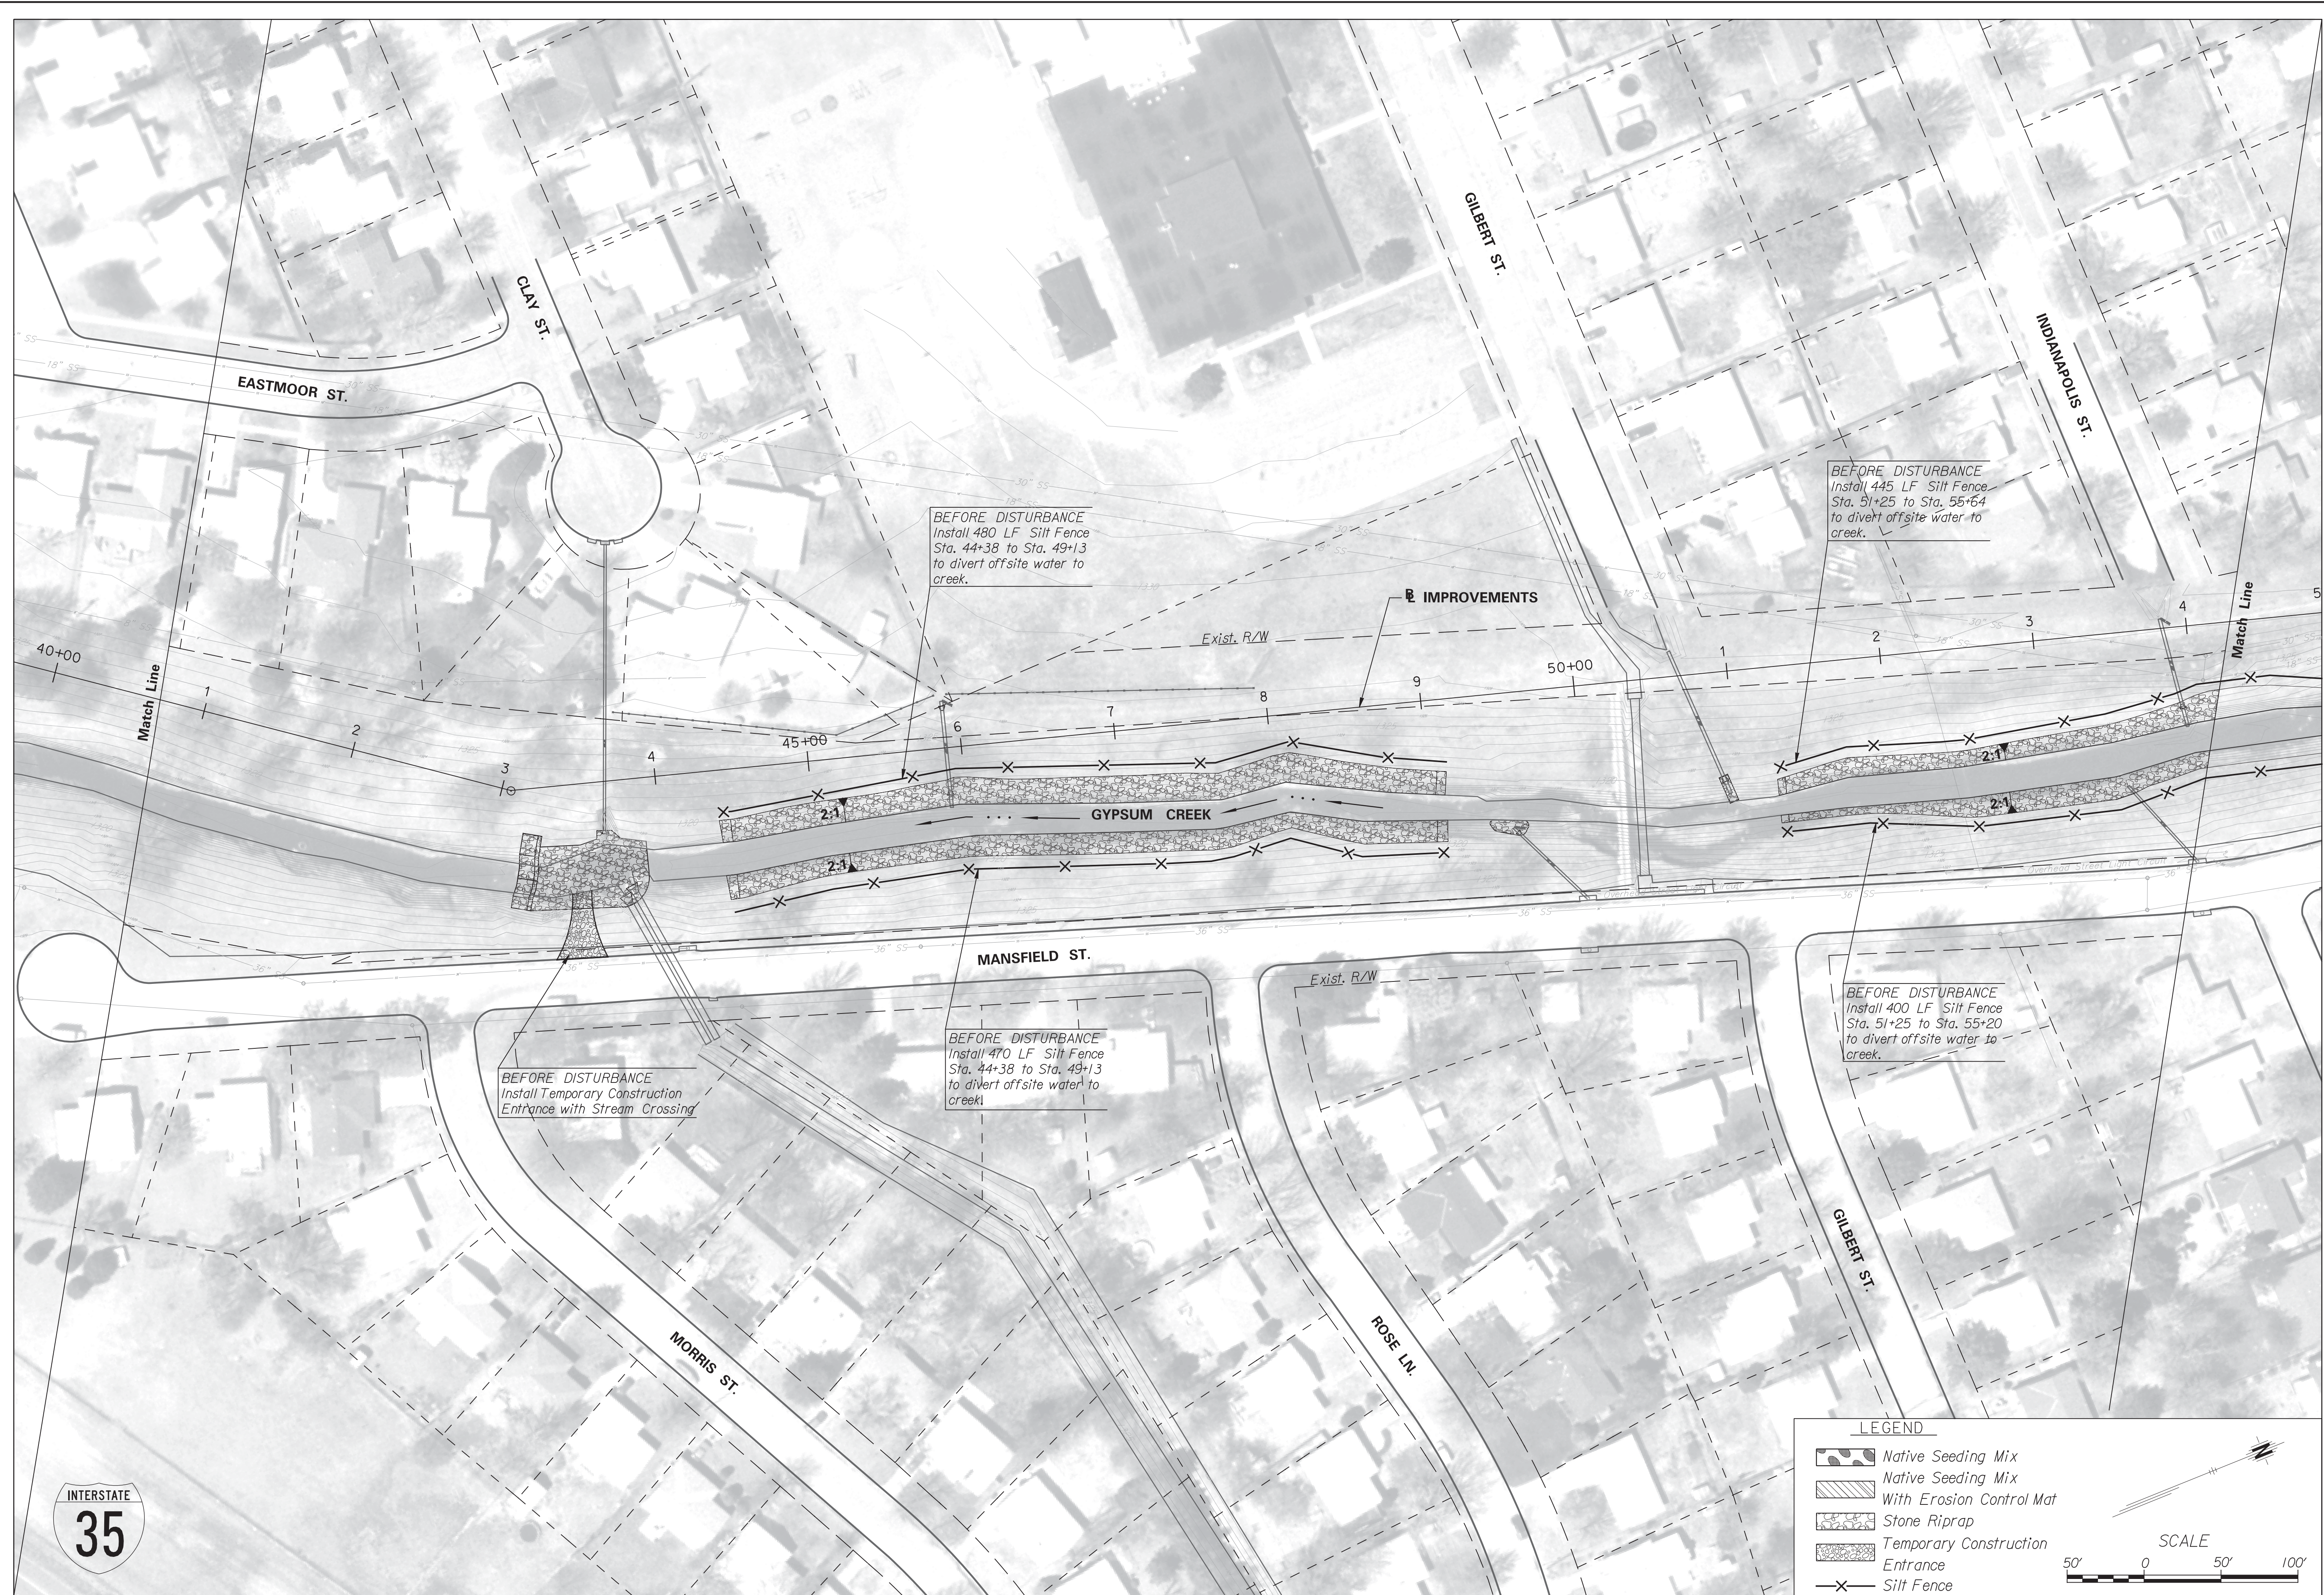

LEGEND

- Native Seeding Mix
- Native Seeding Mix With Erosion Control Mat
- Stone Riprap
- Temporary Construction Entrance
- Silt Fence

SCALE
 50' 0 50' 100'

NO.	DATE	BY	APP'D	REVISIONS
4				
3				
2				
1				