


Proposed surfaces are shown as finished grades.
Additional excavation will be needed for riprap
installation and is included in quantities.

Utilities shown are not guaranteed to be
accurate or all-inclusive. The Contractor
is responsible for field-locating all utilities.


APPROVED	DESIGNED	DETAILED
DESIGN CK.	QUANTITIES	TRACE CK.
QUAN. CK.	TRACE CK.	TRACE CK.

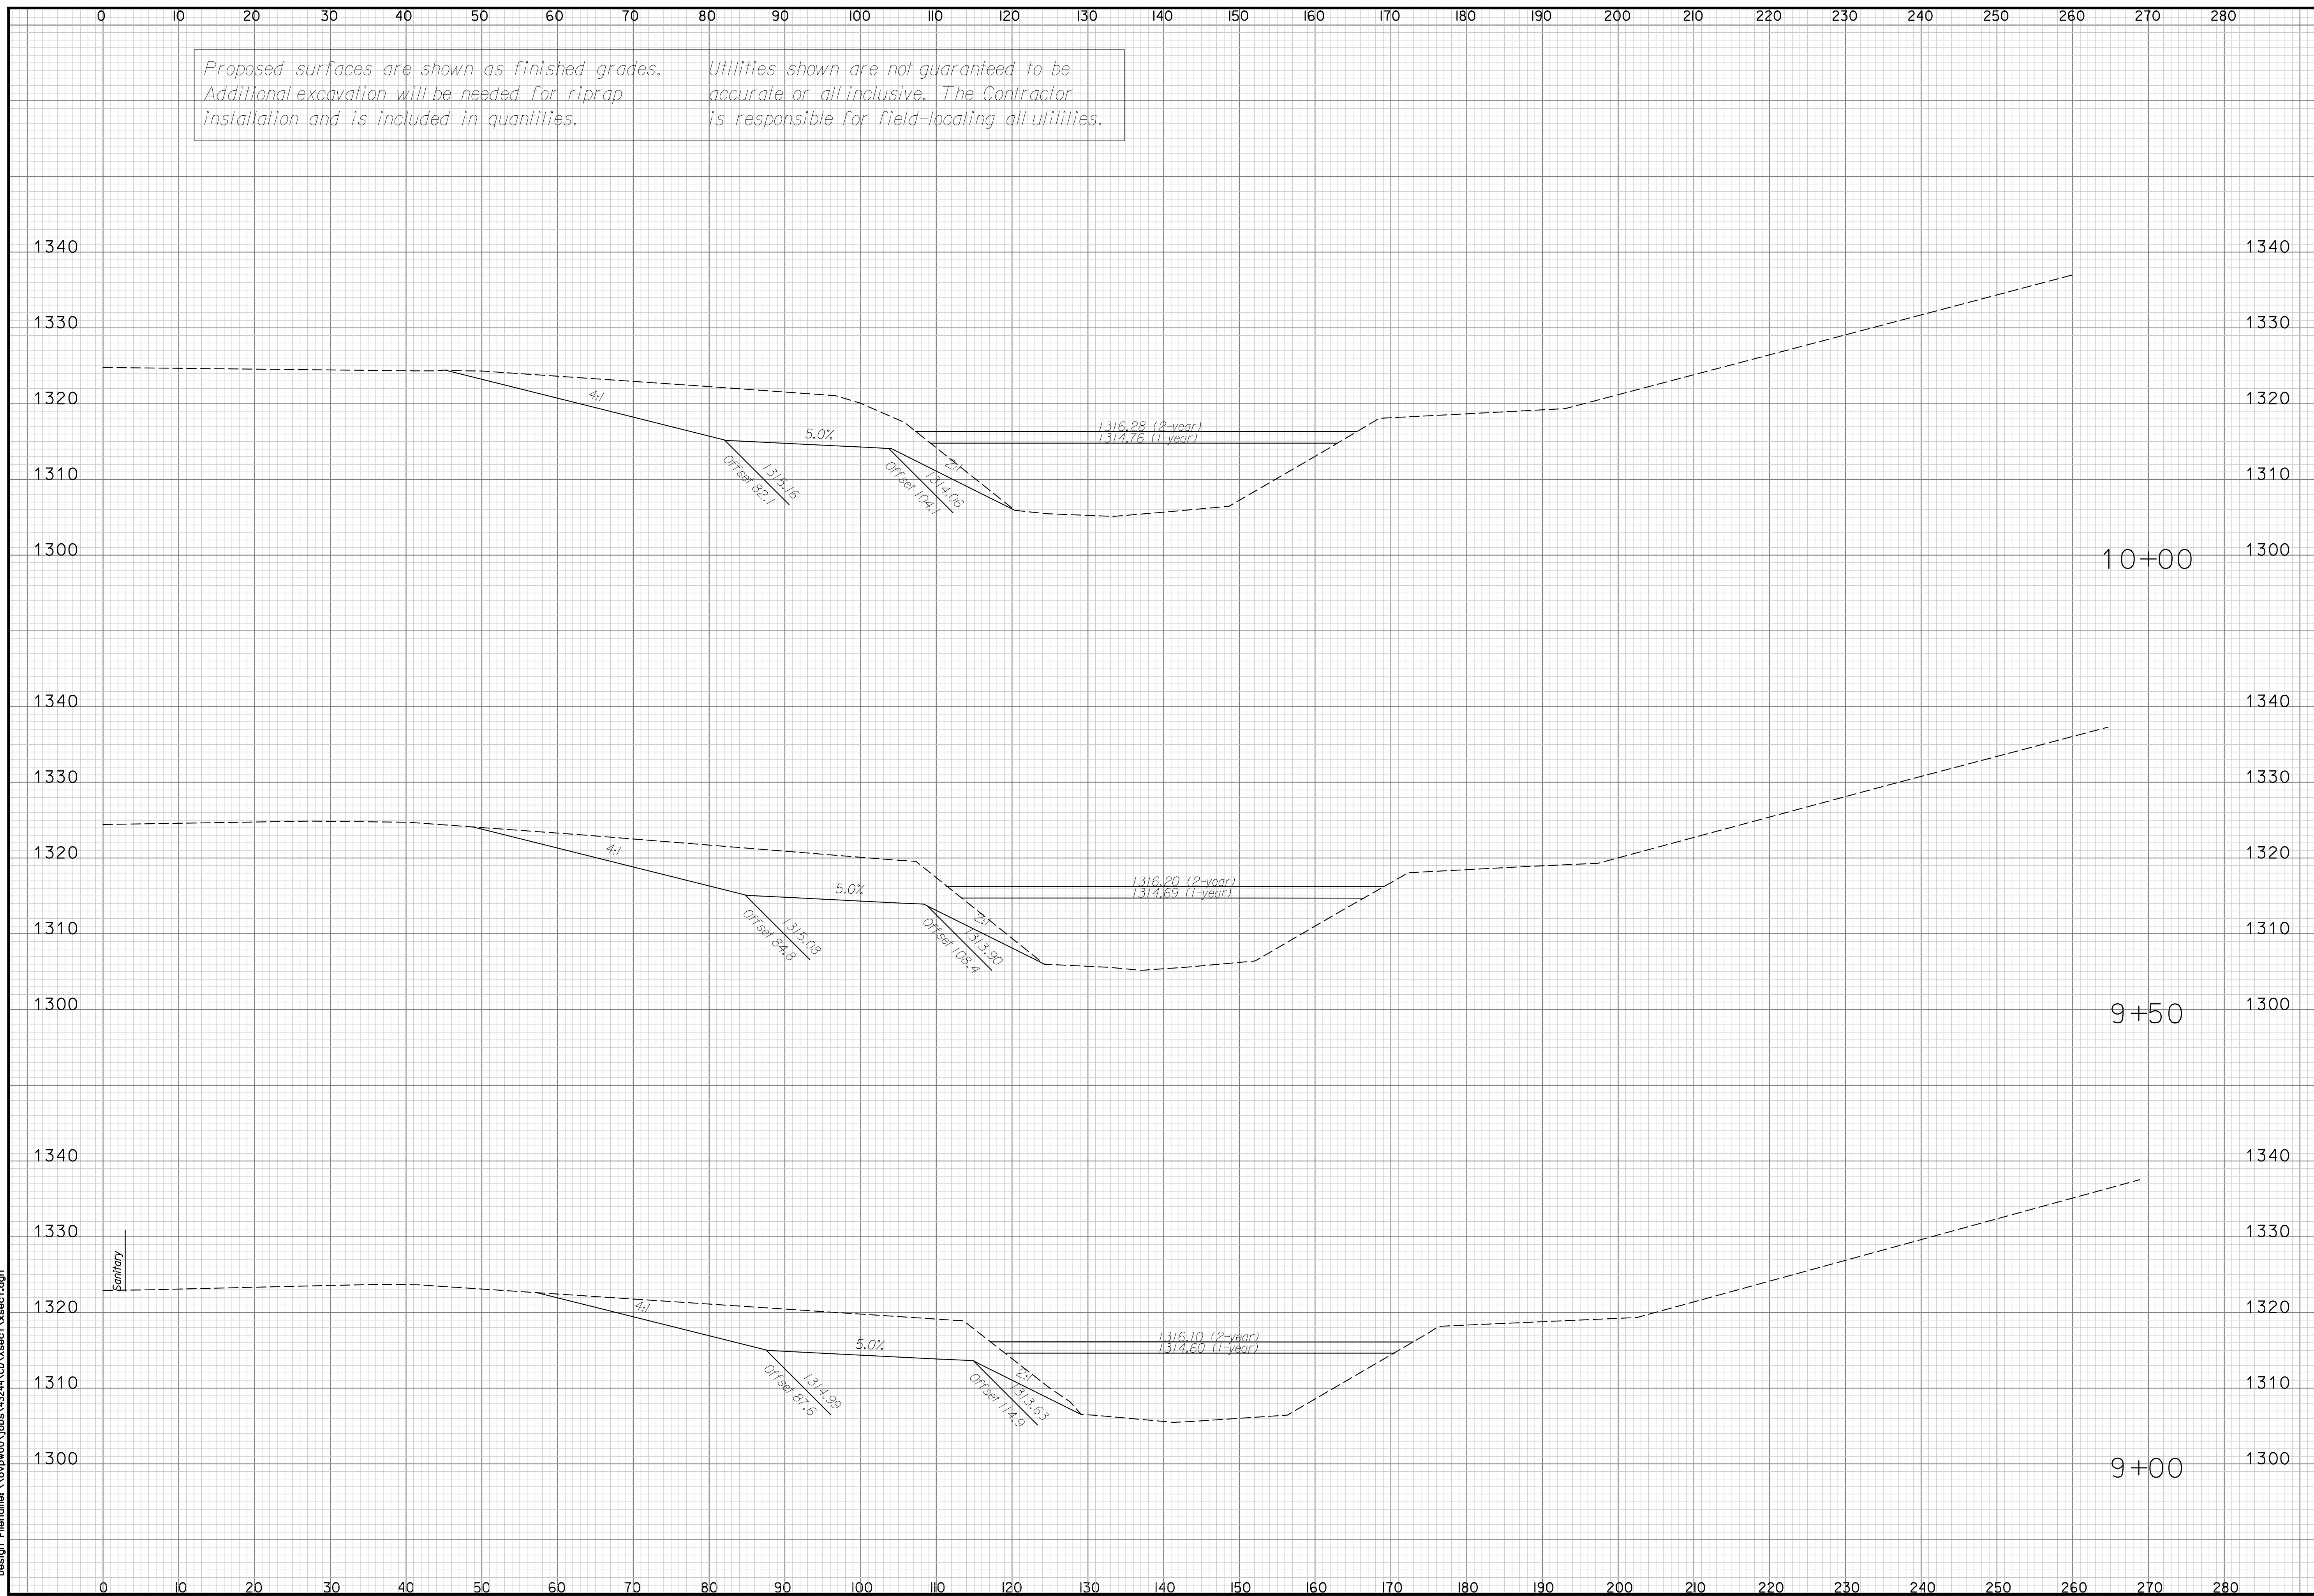

Plotted on Monday, November 03, 2008 03:45 PM Model:*****IP_MODEL*****
By: amestdagh Plot Scale: 9.8695881 Pen TabletFullsize.pen
Design Filename: \\ovpww00\jobs\43244\CD\Xsect\Xsect.dgn

SHEET NO. 38 TOTAL SHEETS 76

7450 W 130th St., Suite 400
Overland Park, KS 66213
(913) 491-8333

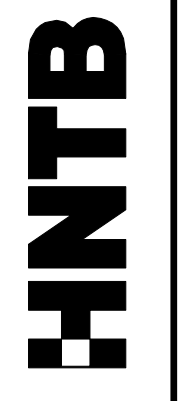

CITY OF
WICHITA, KANSAS



BY: APPD

NO.	DATE	REVISIONS
4		
3		
2		
1		

CROSS SECTIONS
STA. 9+00 TO STA. 10+00