


Proposed surfaces are shown as finished grades.  
Additional excavation will be needed for riprap  
installation and is included in quantities.

Utilities shown are not guaranteed to be  
accurate or all-inclusive. The Contractor  
is responsible for field-locating all utilities.


APPROVED	DESIGNED	DETAILED
DESIGNED	QUANTITIES	TRACE
QUANTITIES	TRACE	OK
TRACE	OK	

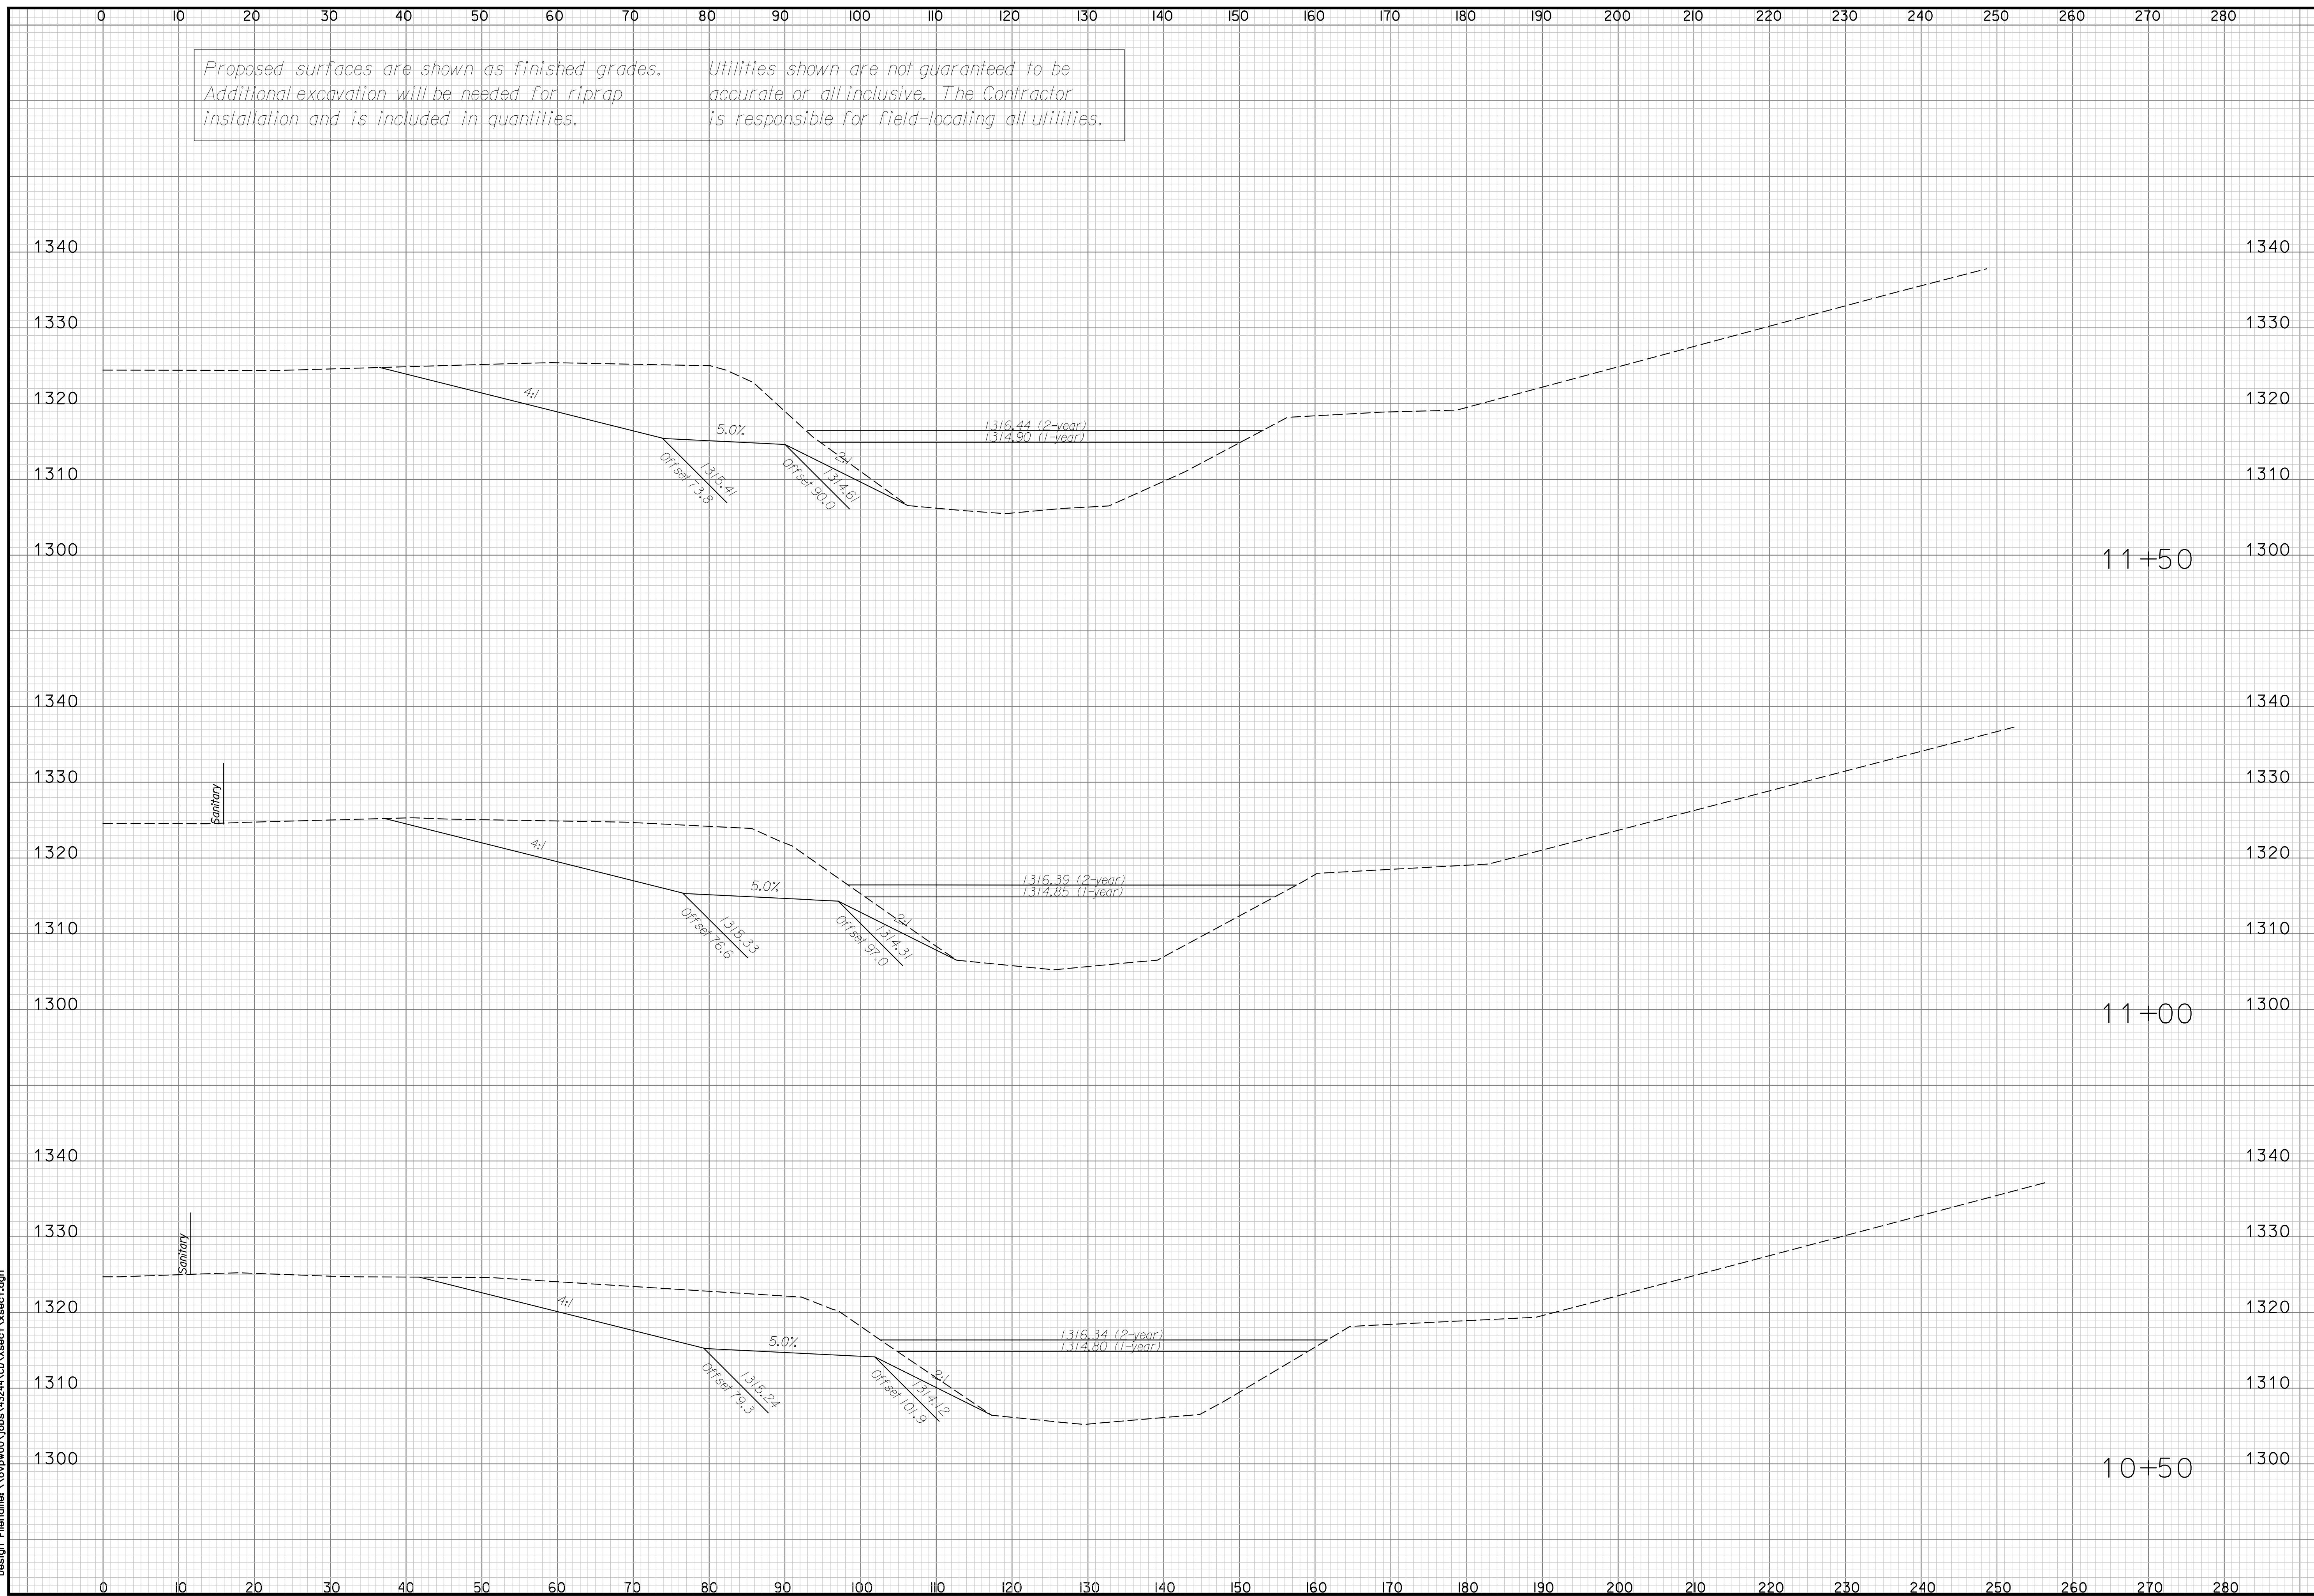

Plotted on Wednesday November 26, 2008 10:29 AM Model:\*\*\*\*\*P\_MODEL\*\*\*\*\*  
By: amestdagh Plot Scale: 9.8695881 Pen Table: Fullsize.pen  
Design Filename: \\ovpww00\jobs\43244\CD\Xsect1\Xsect1.dgn

SHEET NO. 39 TOTAL SHEETS 76

7450 W 130th St., Suite 400  
Overland Park, KS 66213  
(913) 491-8933

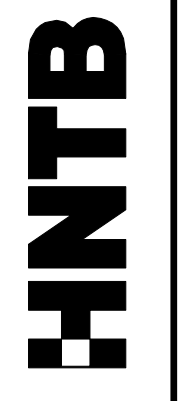

CITY OF  
WICHITA, KANSAS



BY: APPD

NO.	DATE	REVISIONS
4		
3		
2		
1		

CROSS SECTIONS  
STA. 10 + 50 TO STA. 11 + 50