


Proposed surfaces are shown as finished grades. Additional excavation will be needed for riprap installation and is included in quantities.

Utilities shown are not guaranteed to be accurate or all-inclusive. The Contractor is responsible for field-locating all utilities.

APPROVED	DESIGNED	DETAILED
DESIGNED	DESIGN CK.	DETAIL CK.
QUANTITIES	TRACED	TRACE CK.
QUAN.CK.		

SHEET NO.	TOTAL SHEETS
40	76

7450 W 130th St., Suite 400
Overland Park, KS 66213
(913) 491-8933

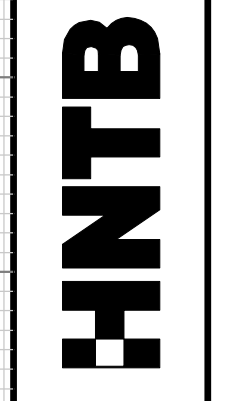


CITY OF
WICHITA, KANSAS



BY	APP'D

NO.	DATE	REVISIONS
4		
3		
2		
1		

CROSS SECTIONS
STA. 12+00 TO STA. 12+50

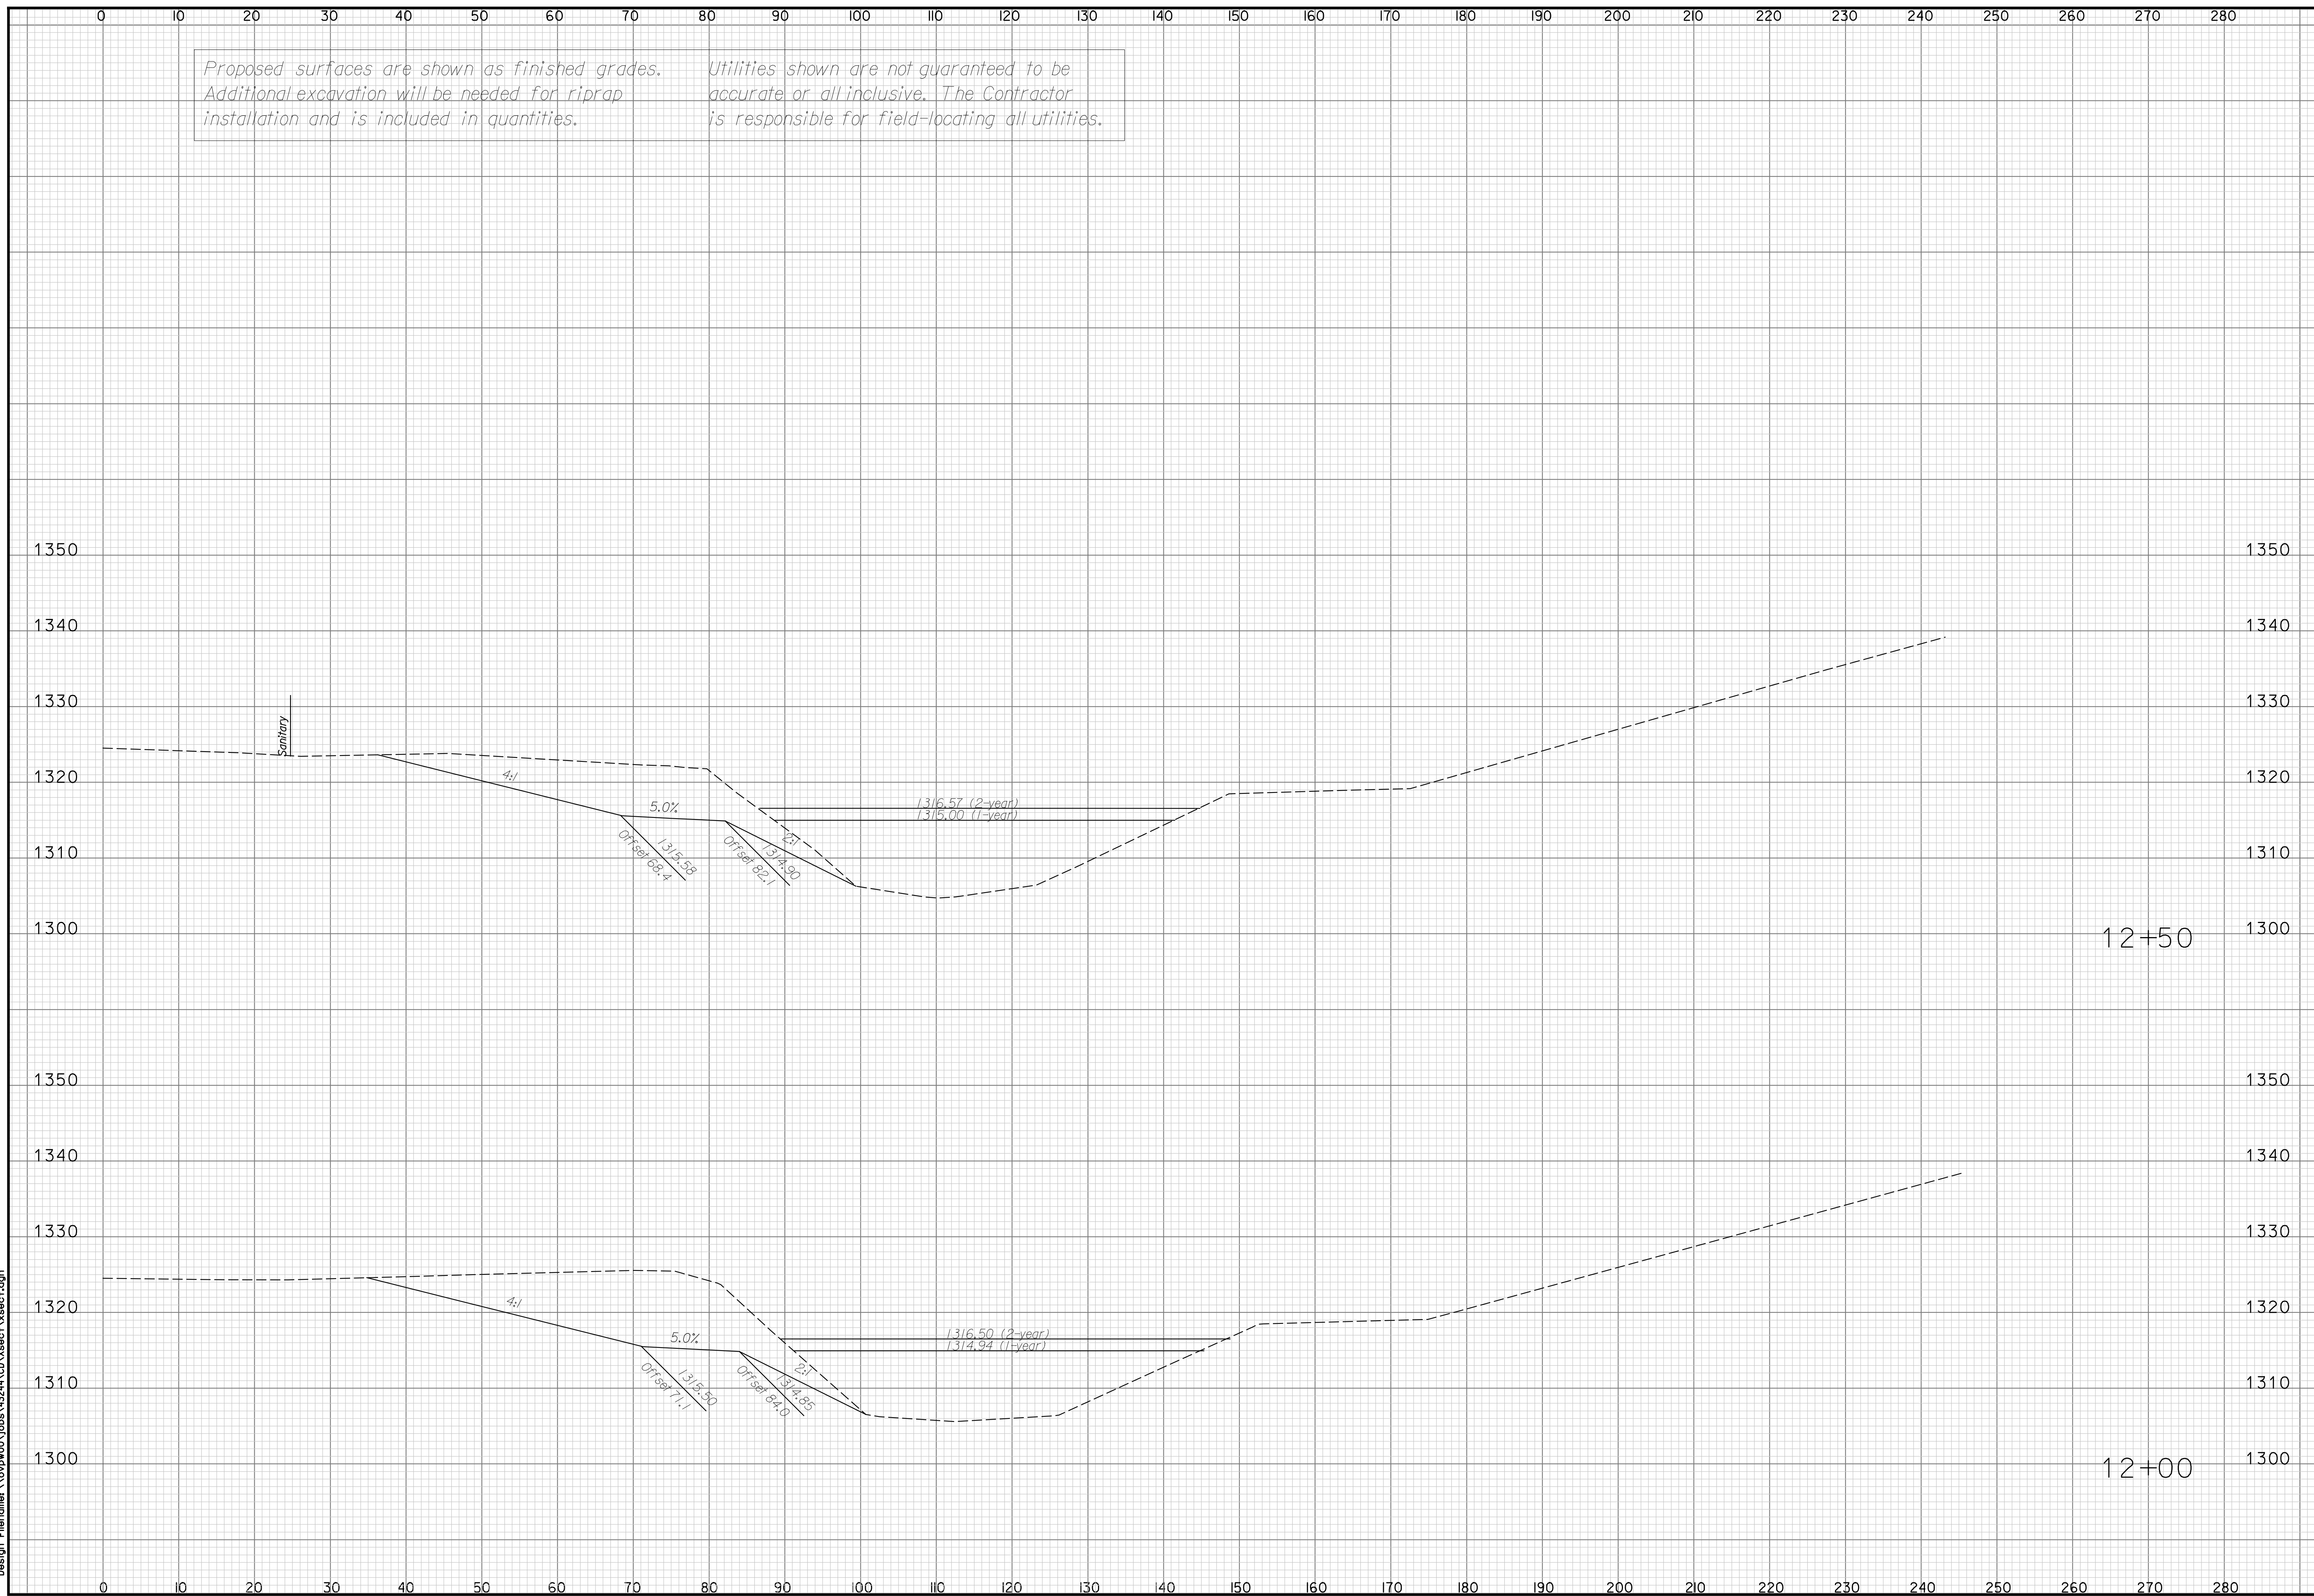

Plotted on Wednesday November 26, 2008 10:29 AM Model:*****P_MODEL*****
By: amestdagh Plot Scale: 9.8695881 Pen TabletFullsize.pen
Design Filename: \\ovpww00\jobs\43244\CD\Xsect1\Xsect.dgn