


Proposed surfaces are shown as finished grades. Additional excavation will be needed for riprap installation and is included in quantities.

Utilities shown are not guaranteed to be accurate or all inclusive. The Contractor is responsible for field-locating all utilities.

APPROVED	DESIGNED	DETAILED
DESIGNED	DESIGN CK.	DETAIL CK.
QUANTITIES	TRACED	TRACE CK.
QUAN.CK.		

SHEET NO. 42 TOTAL SHEETS 76

7450 W 130th St., Suite 400  
Overland Park, KS 66213  
(913) 491-8933

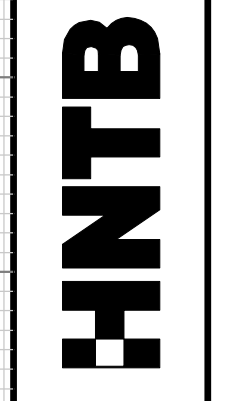


CITY OF WICHITA, KANSAS



BY: [Signature] DATE: [Blank]

NO.	DATE	REVISIONS
4		
3		
2		
1		

CROSS SECTIONS  
STA. 14+00 TO STA. 14+50

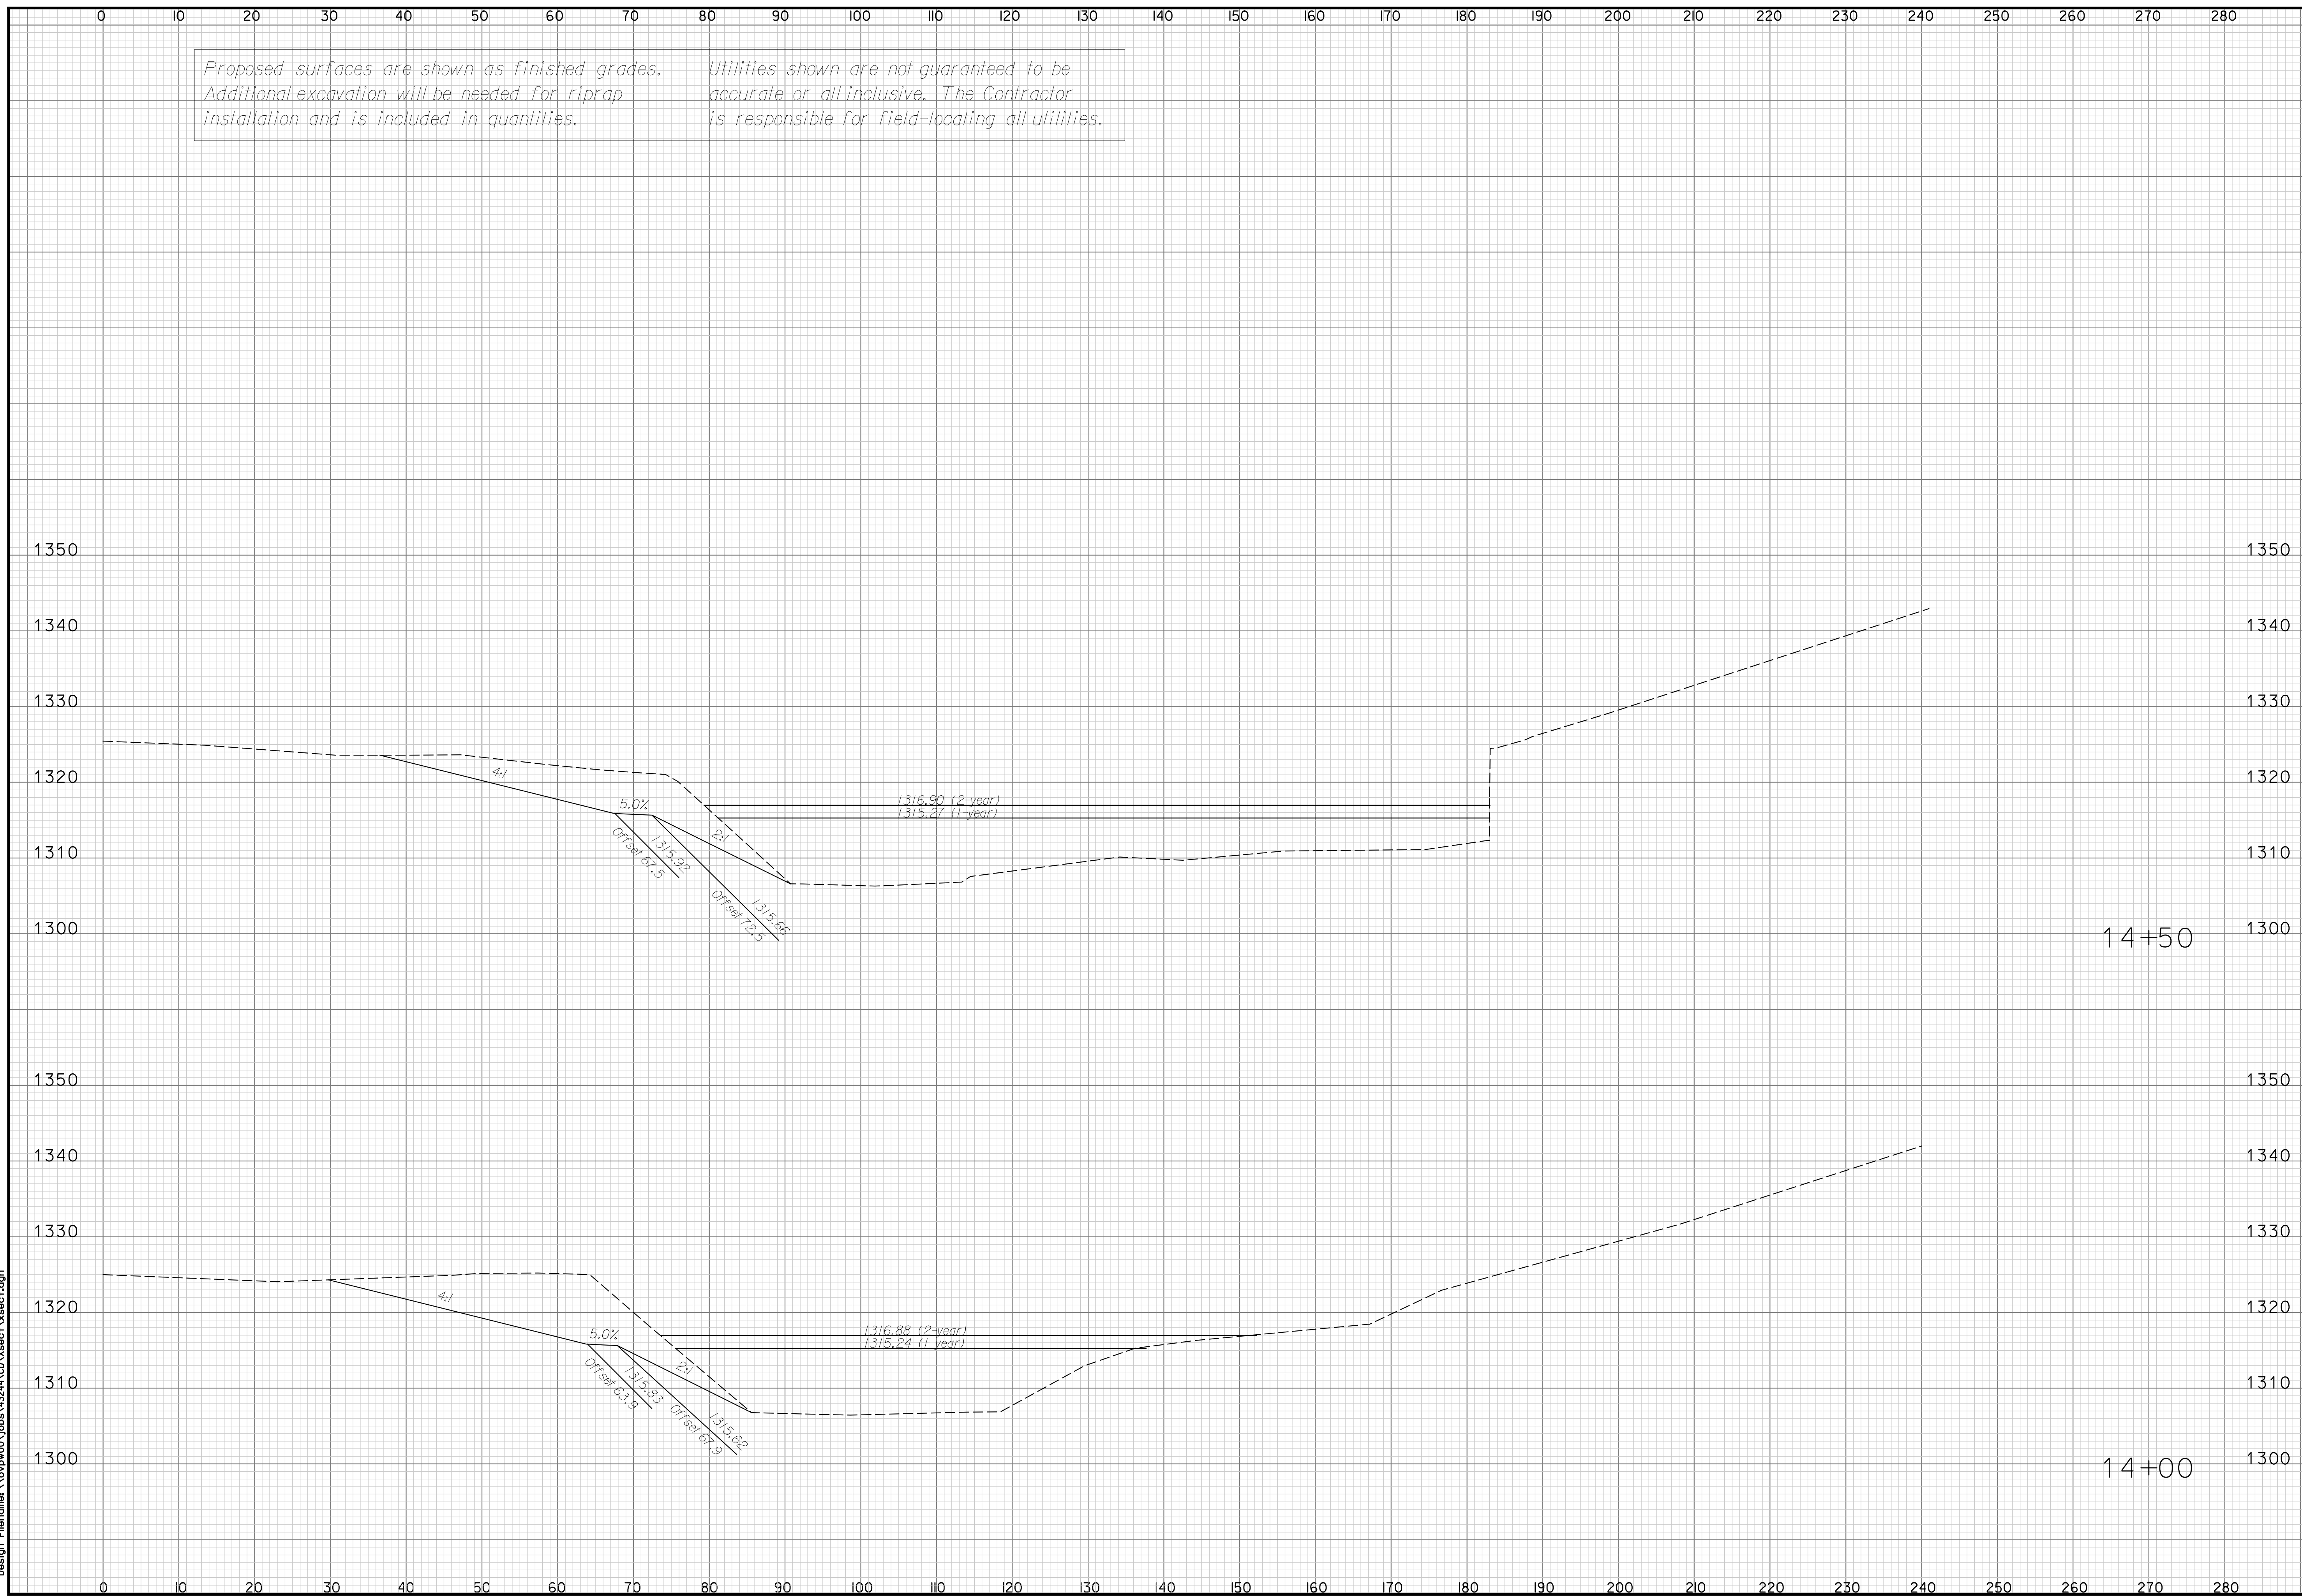

Plotted on Wednesday November 26, 2008 10:29 AM Model:\*\*\*\*\*P\_MODEL\*\*\*\*\* Pen TabletFullsize.pen  
By: amestdagh Plot Scale: 9.8695881  
Design Filename: \\ovpww00\jobs\43244\CD\Xsect1\Xsect.dgn

Design Filename: \\ovpww00\jobs\43244\CD\Xsect1\Xsect.dgn