


Proposed surfaces are shown as finished grades. Additional excavation will be needed for riprap installation and is included in quantities.

Utilities shown are not guaranteed to be accurate or all-inclusive. The Contractor is responsible for field-locating all utilities.

APPROVED	DESIGNED	DETAILED
DESIGNED	DESIGN CK.	DETAIL CK.
QUANTITIES	TRACED	TRACE CK.
QUAN.CK.		

SHEET NO.	TOTAL SHEETS
45	76

7450 W 130th St., Suite 400  
Overland Park, KS 66213  
(913) 491-8933

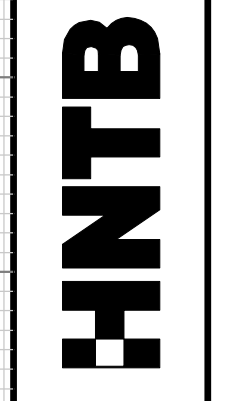


CITY OF  
WICHITA, KANSAS



BY	APPROVED

NO.	DATE	REVISIONS
4		
3		
2		
1		

**CROSS SECTIONS**  
**STA. 17+00 TO STA. 17+50**

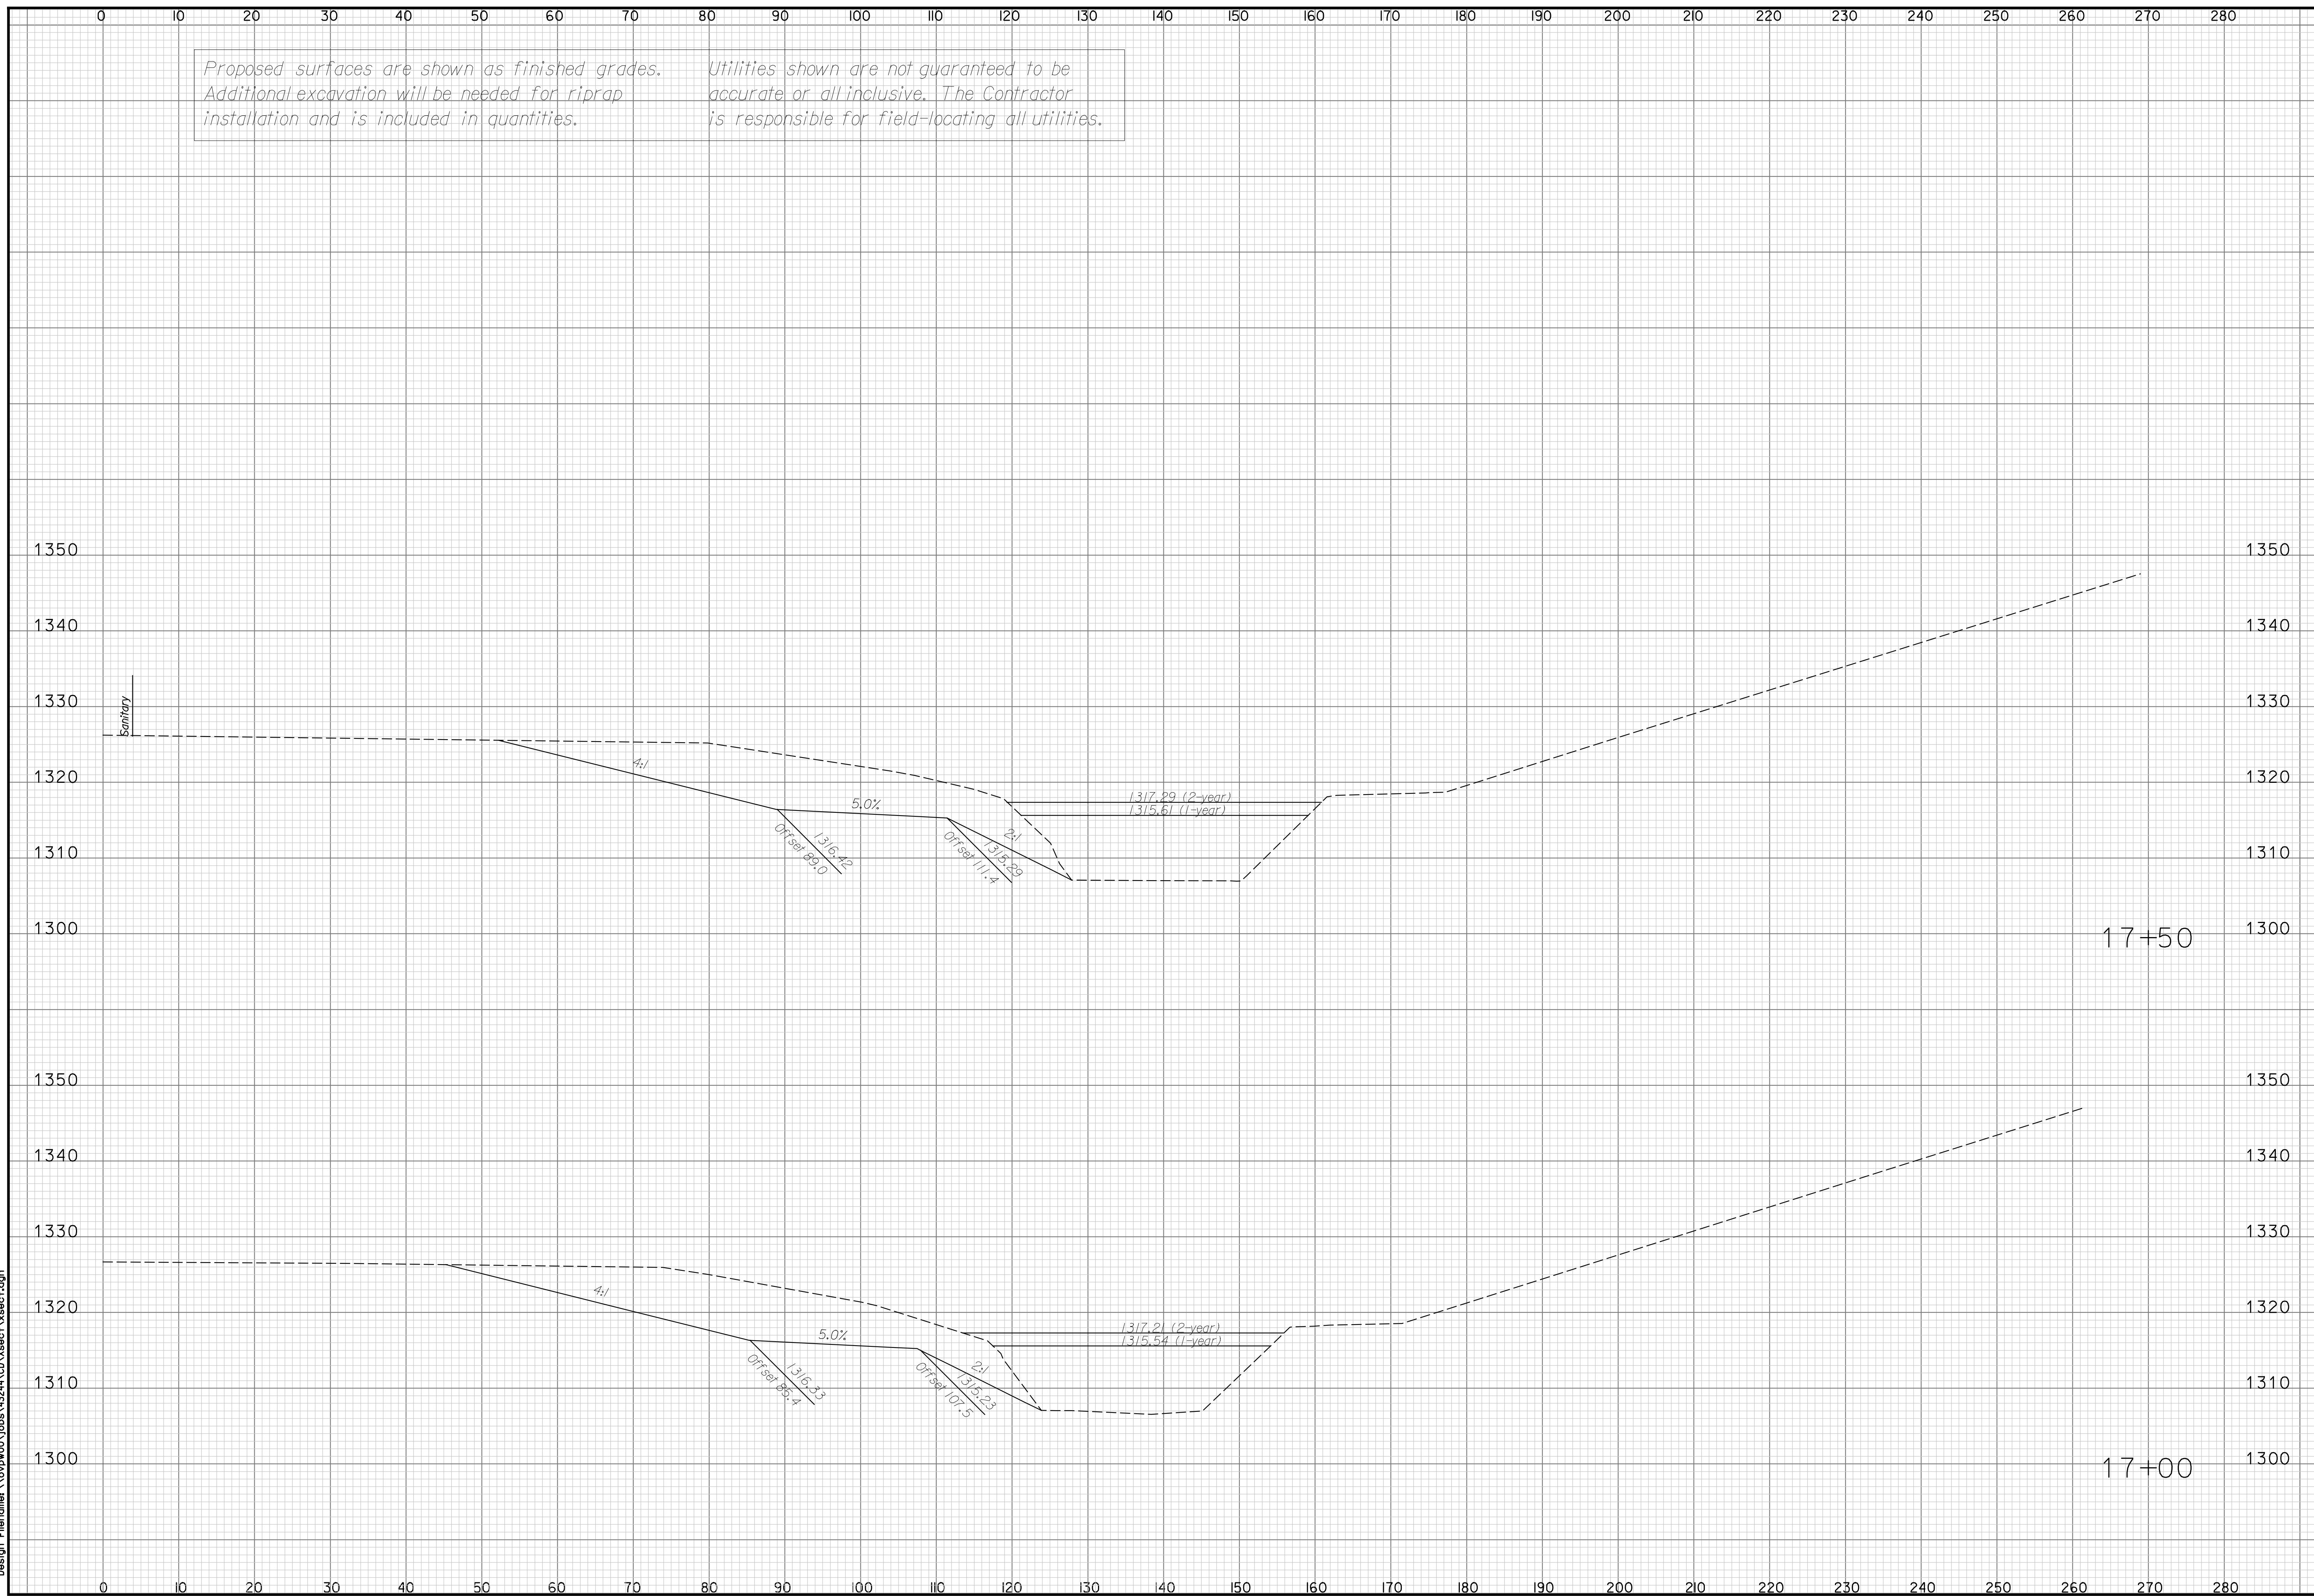

Plotted on Wednesday November 26, 2008 10:29 AM Model:\*\*\*\*\*P\_MODEL\*\*\*\*\*  
By: amestdagh Plot Scale: 9.8695881 Pen TabletFullsize.pen  
Design Filename: \\ovpww00\jobs\43244\CD\Xsect1\Xsect.dgn