


APPROVED	
DESIGNED	DETAILED
DESIGN CK.	DETAIL CK.
QUANTITIES	TRACED
QUAN.CK.	TRACE CK.

Proposed surfaces are shown as finished grades.
Additional excavation will be needed for riprap
installation and is included in quantities.

Utilities shown are not guaranteed to be accurate or all inclusive. The Contractor is responsible for field-locating all utilities.

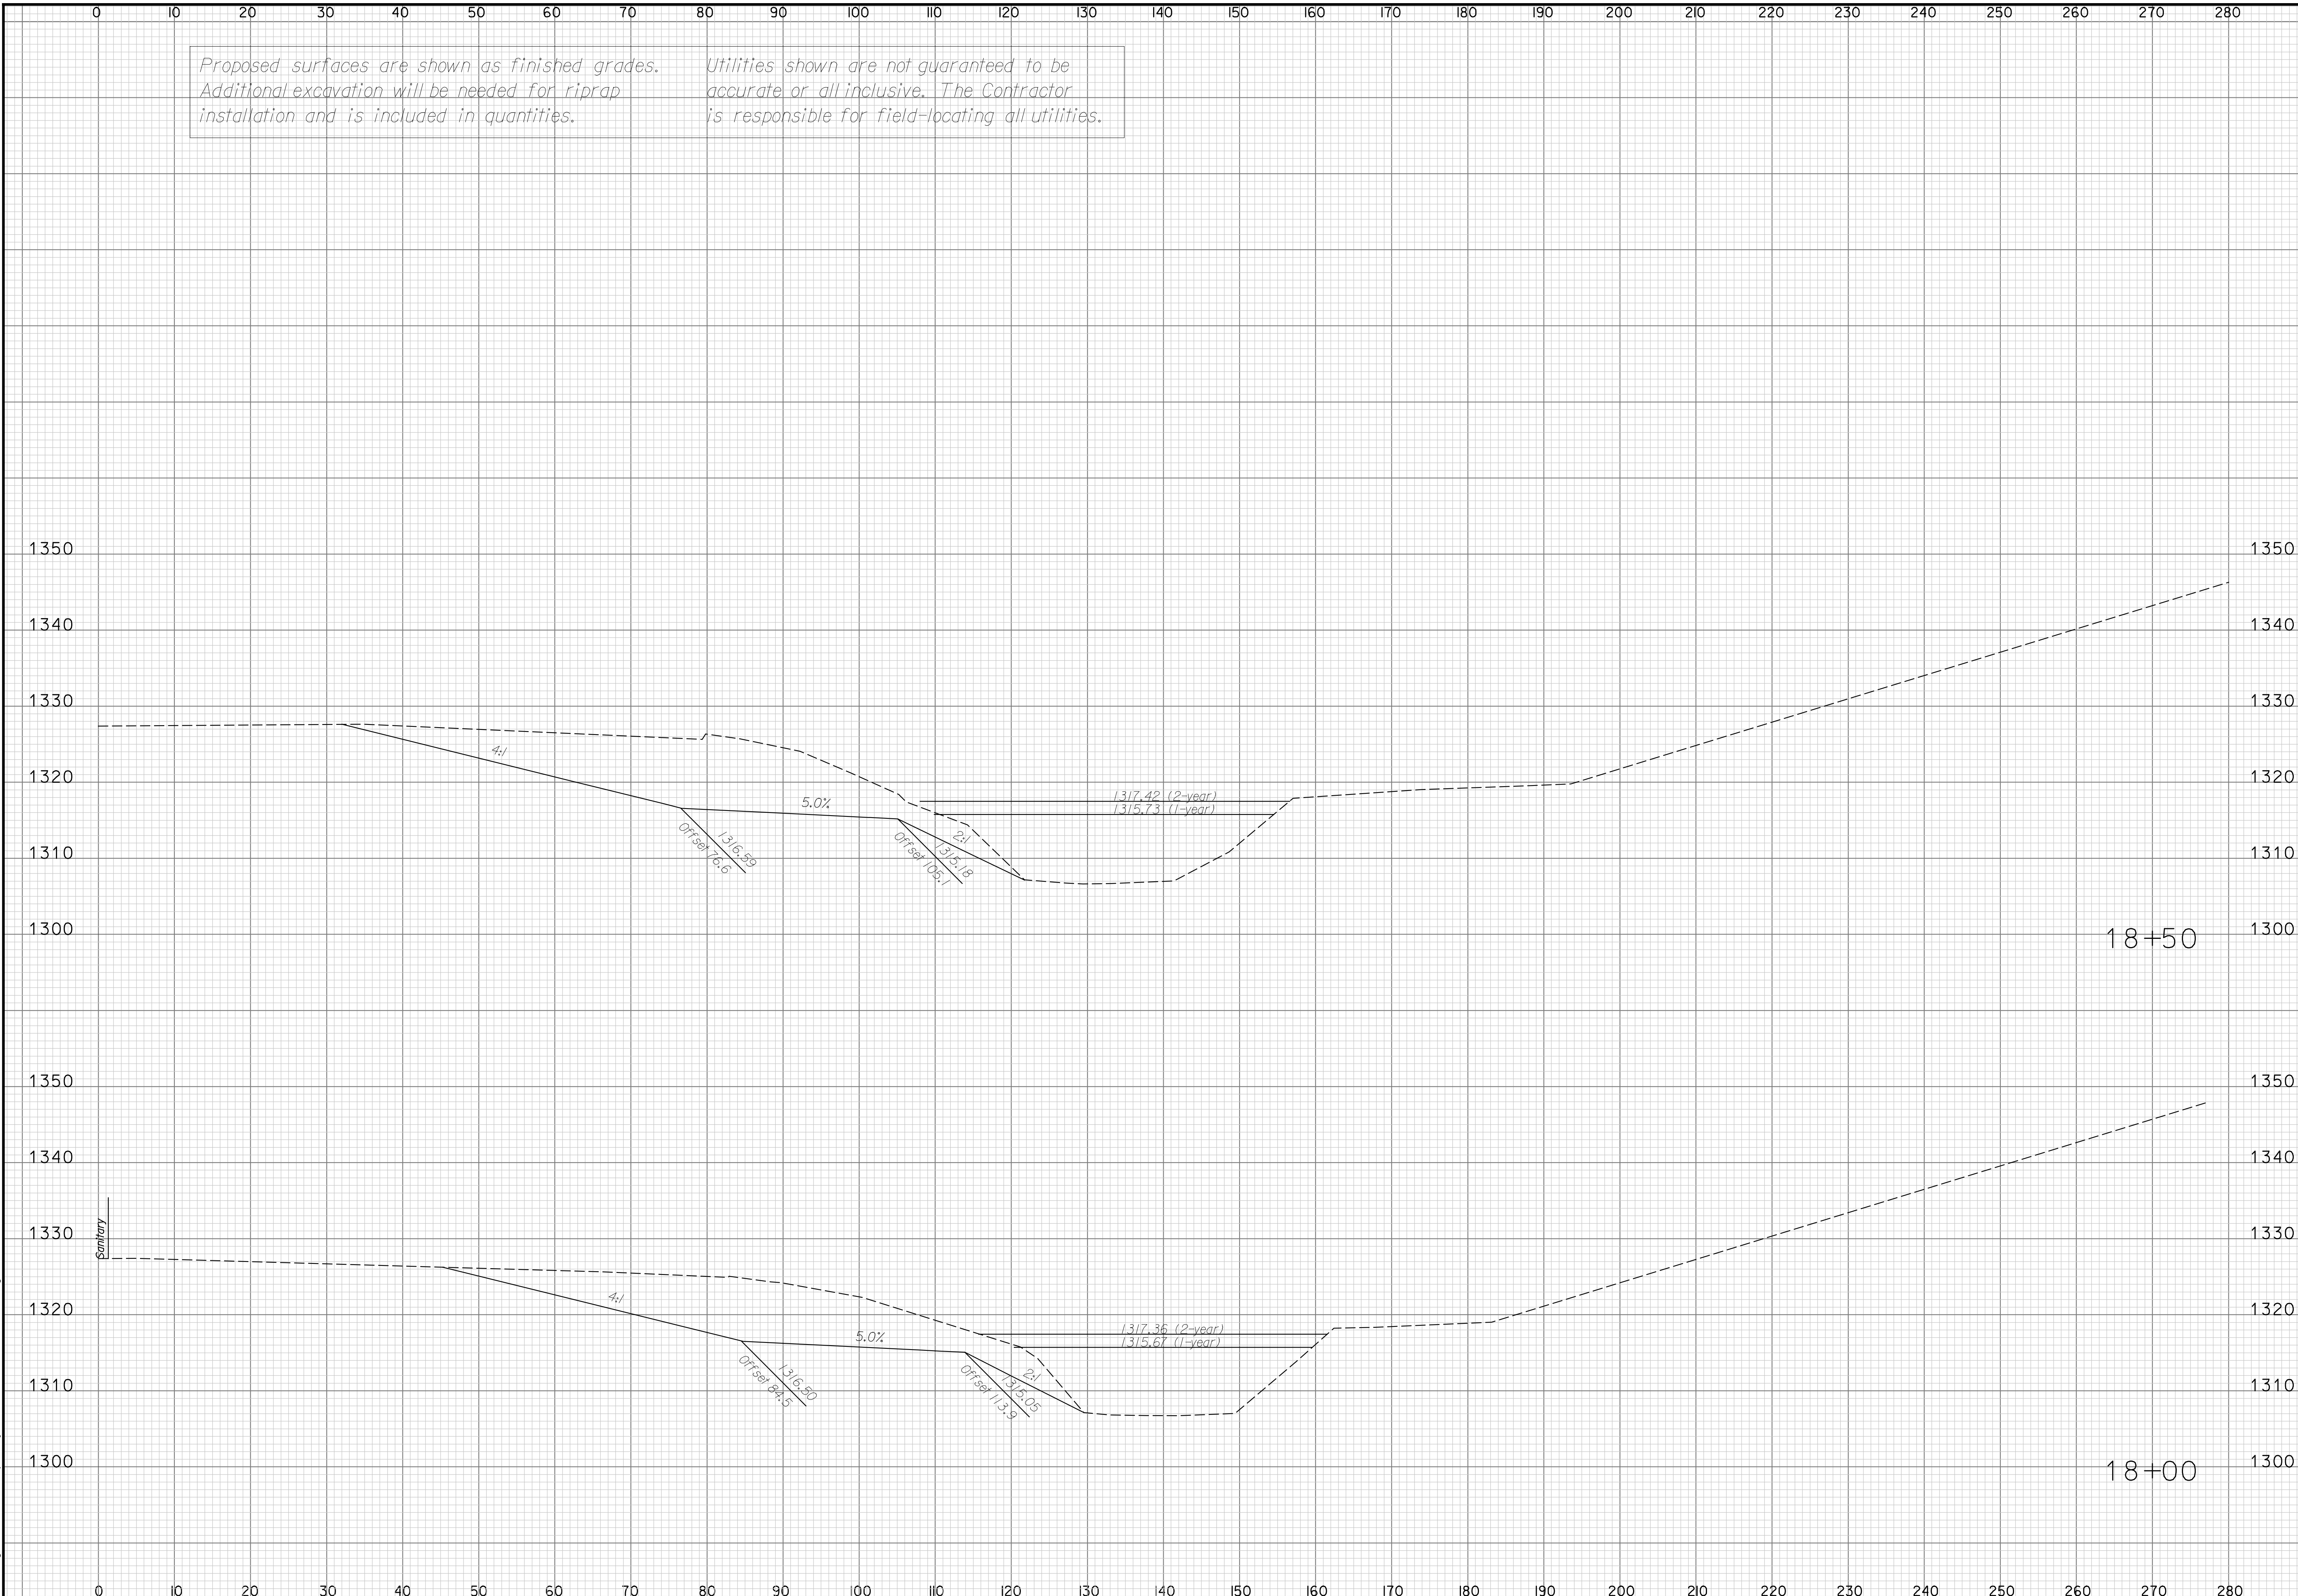

CROSS SECTIONS										 HNTB 7450 W 130th St., Suite 400 Overland Park, KS 66213 (913) 491-9333	
STA. 18+00 TO STA. 18+50										CITY OF WICHITA, KANSAS	
										SHEET NO. 46	
NO. DATE										TOTAL SHEETS 76	
REVISIONS											
BY APP'D											
1											
2											
3											
4											