


APPROVED	DESIGNED	QUANTITIES	QUAN.CK.
DETAILED	DETAIL CK.	TRACED	TRACE CK.

Proposed surfaces are shown as finished grades. Additional excavation will be needed for riprap installation and is included in quantities.

Utilities shown are not guaranteed to be accurate or all-inclusive. The Contractor is responsible for field-locating all utilities.

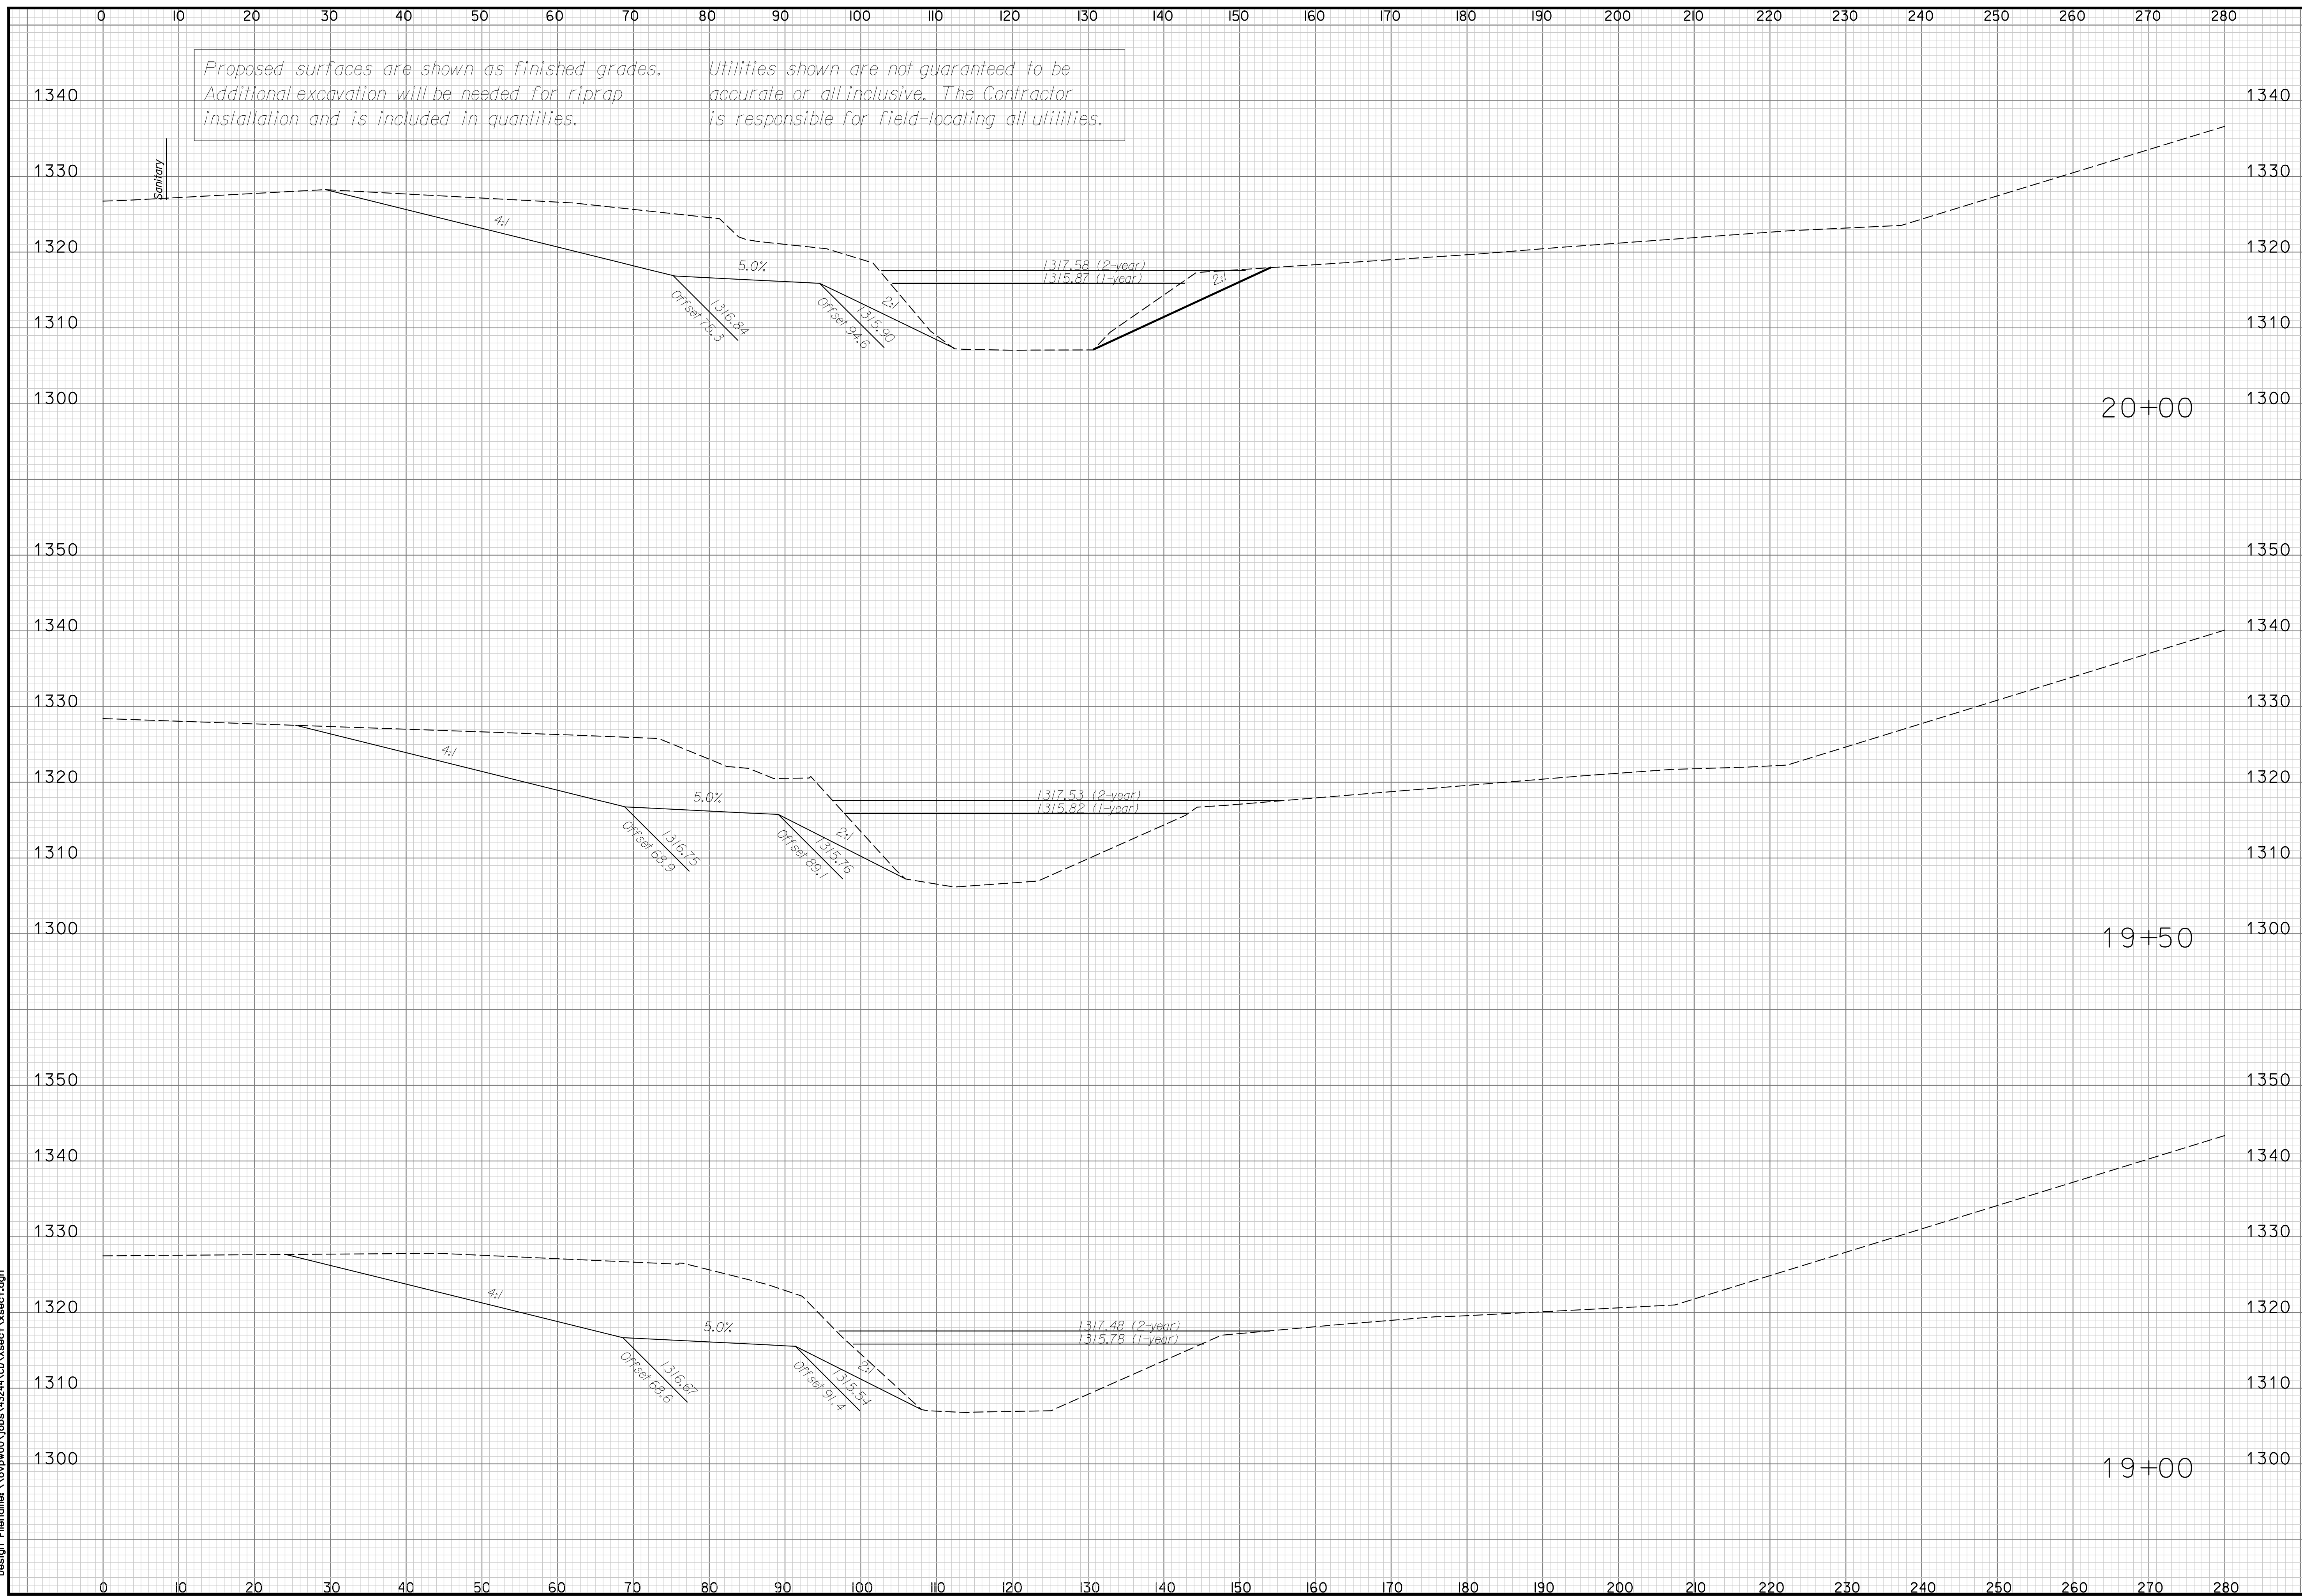

Plotted on Wednesday November 26, 2008 10:29 AM Model:\*\*\*\*\*P\_MODEL\*\*\*\*\* Pen TabletFullsize.pen  
 By: amestdagh Plot Scale: 9.8695881  
 Design Filename: \\ovpww00\jobs\43244\CD\Xsect1\Xsect1.dgn

Design Filename: \\ovpww00\jobs\43244\CD\Xsect1\Xsect1.dgn

SHEET NO.	TOTAL SHEETS
47	76

**HNTB**  
 7450 W 130th St., Suite 400  
 Overland Park, KS 66213  
 (913) 491-8333

CITY OF WICHITA, KANSAS

WICHITA

NO.	DATE	BY	REVISIONS
4			
3			
2			
1			

**CROSS SECTIONS**  
 STA. 19+00 TO STA. 20+00