
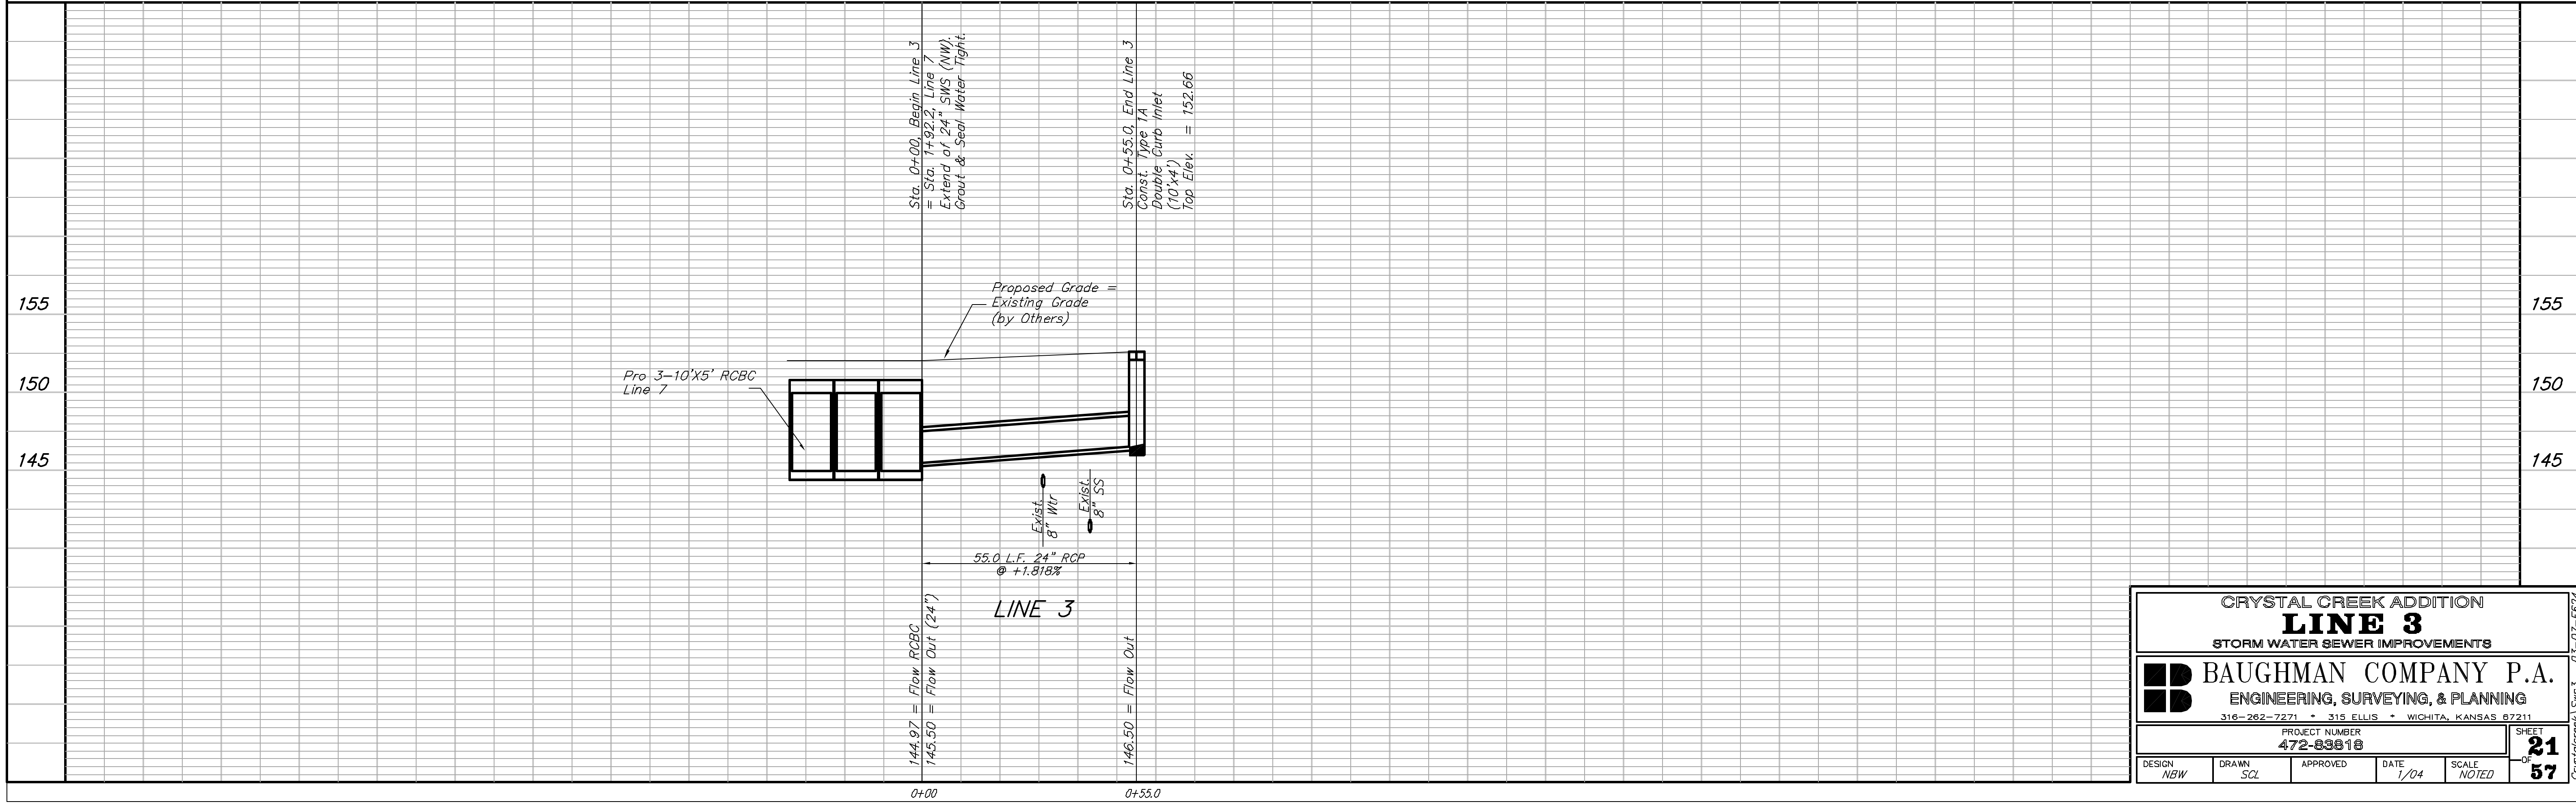
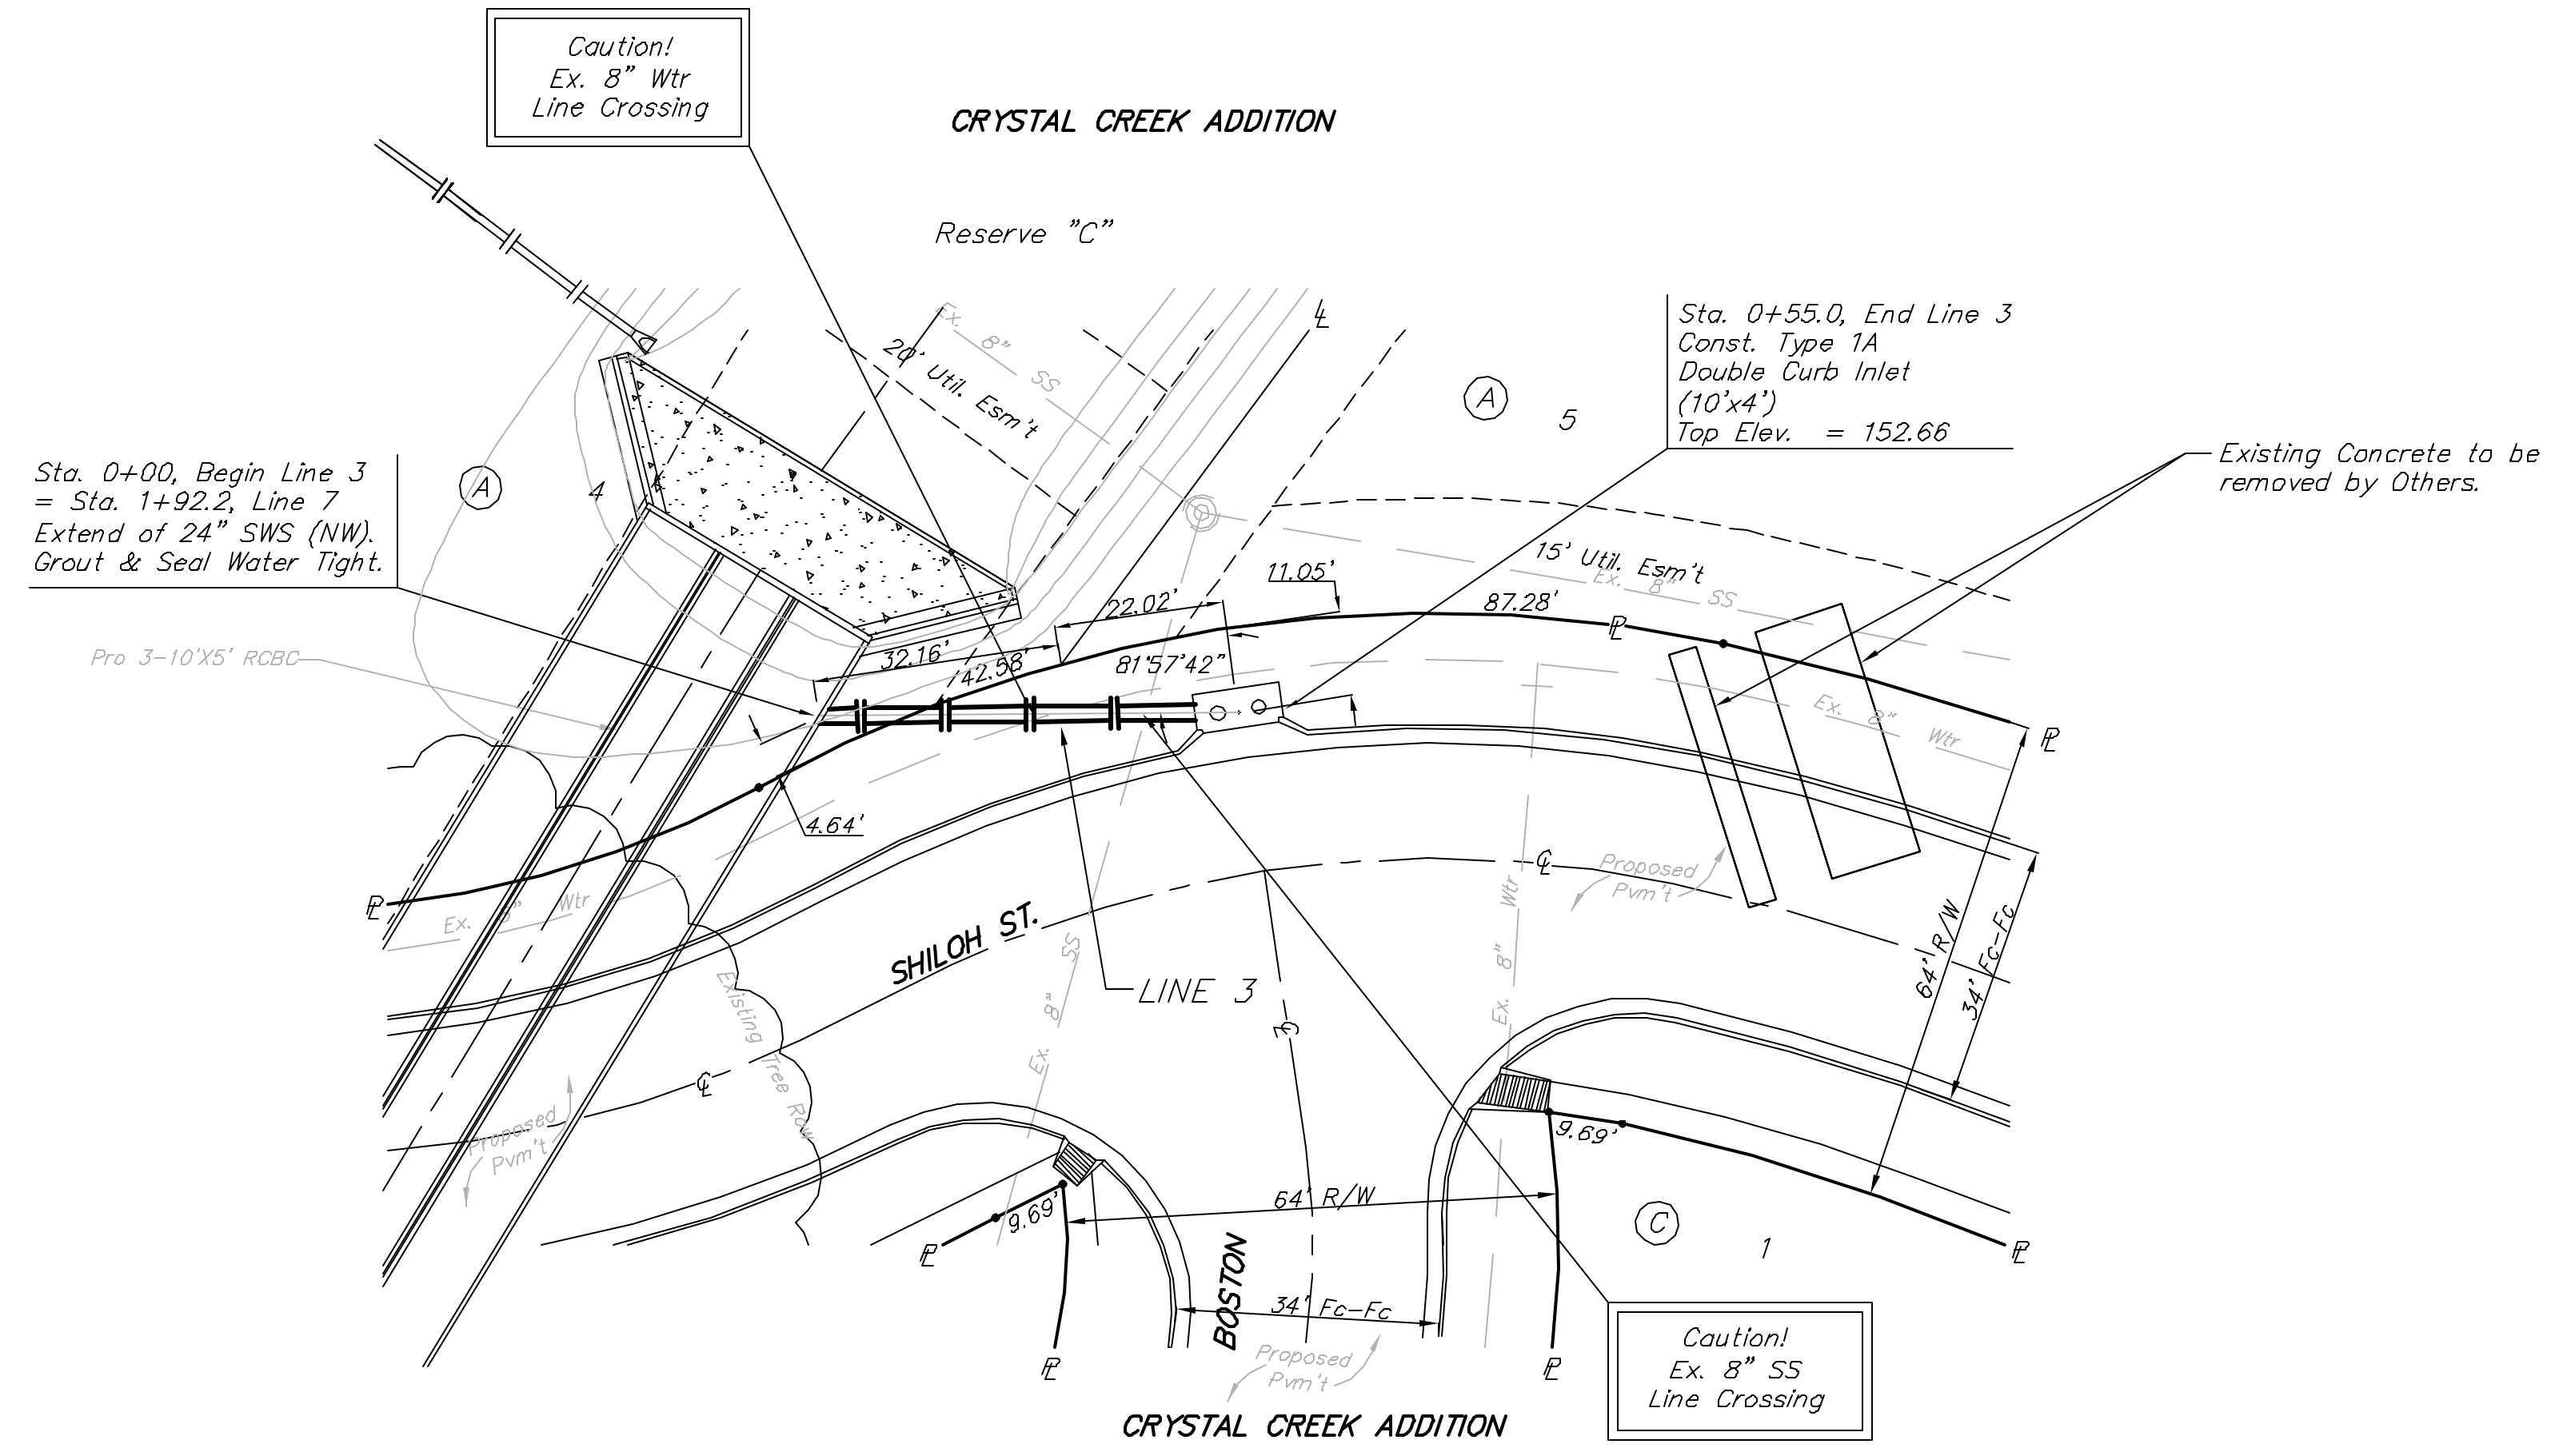


BENCHMARK:

- #1. "X" Cut in Sidewalk 519.7 ft. East & 34.0 ft. South of SW Cor. SE 1/4, Sec. 28, Twp. 27-S, R-2, E. Elevation = 154.50 City Datum (1341.90 NGVD29)
- #2. "X" Cut in Sidewalk 536.4 ft. East of Smithmoor & 45.6 ft. South of Harry St. Elevation = 155.14 City Datum (1342.54 NGVD29)

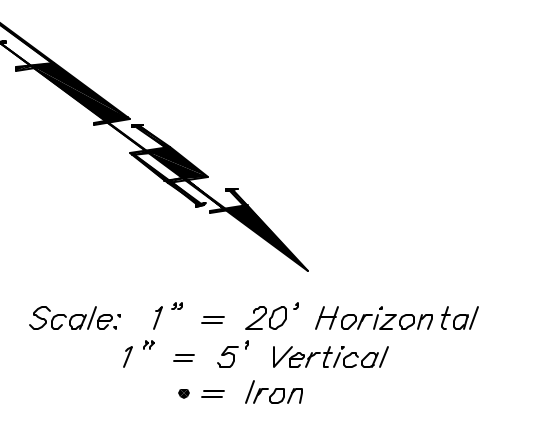

CRYSTAL CREEK ADDITION LINE 3 STORM WATER SEWER IMPROVEMENTS				
BAUGHMAN COMPANY P.A. ENGINEERING, SURVEYING, & PLANNING <small>316-262-7271 • 315 ELLIS • WICHITA, KANSAS 67211</small>				
PROJECT NUMBER 472-83818				SHEET 21
DESIGN NBW	DRAWN SCL	APPROVED	DATE 1/04	SCALE NOTED

CrystalCreek15ws3 03-07-1624