


**FOUNDERS CIRCLE  
CROSS SECTIONS**

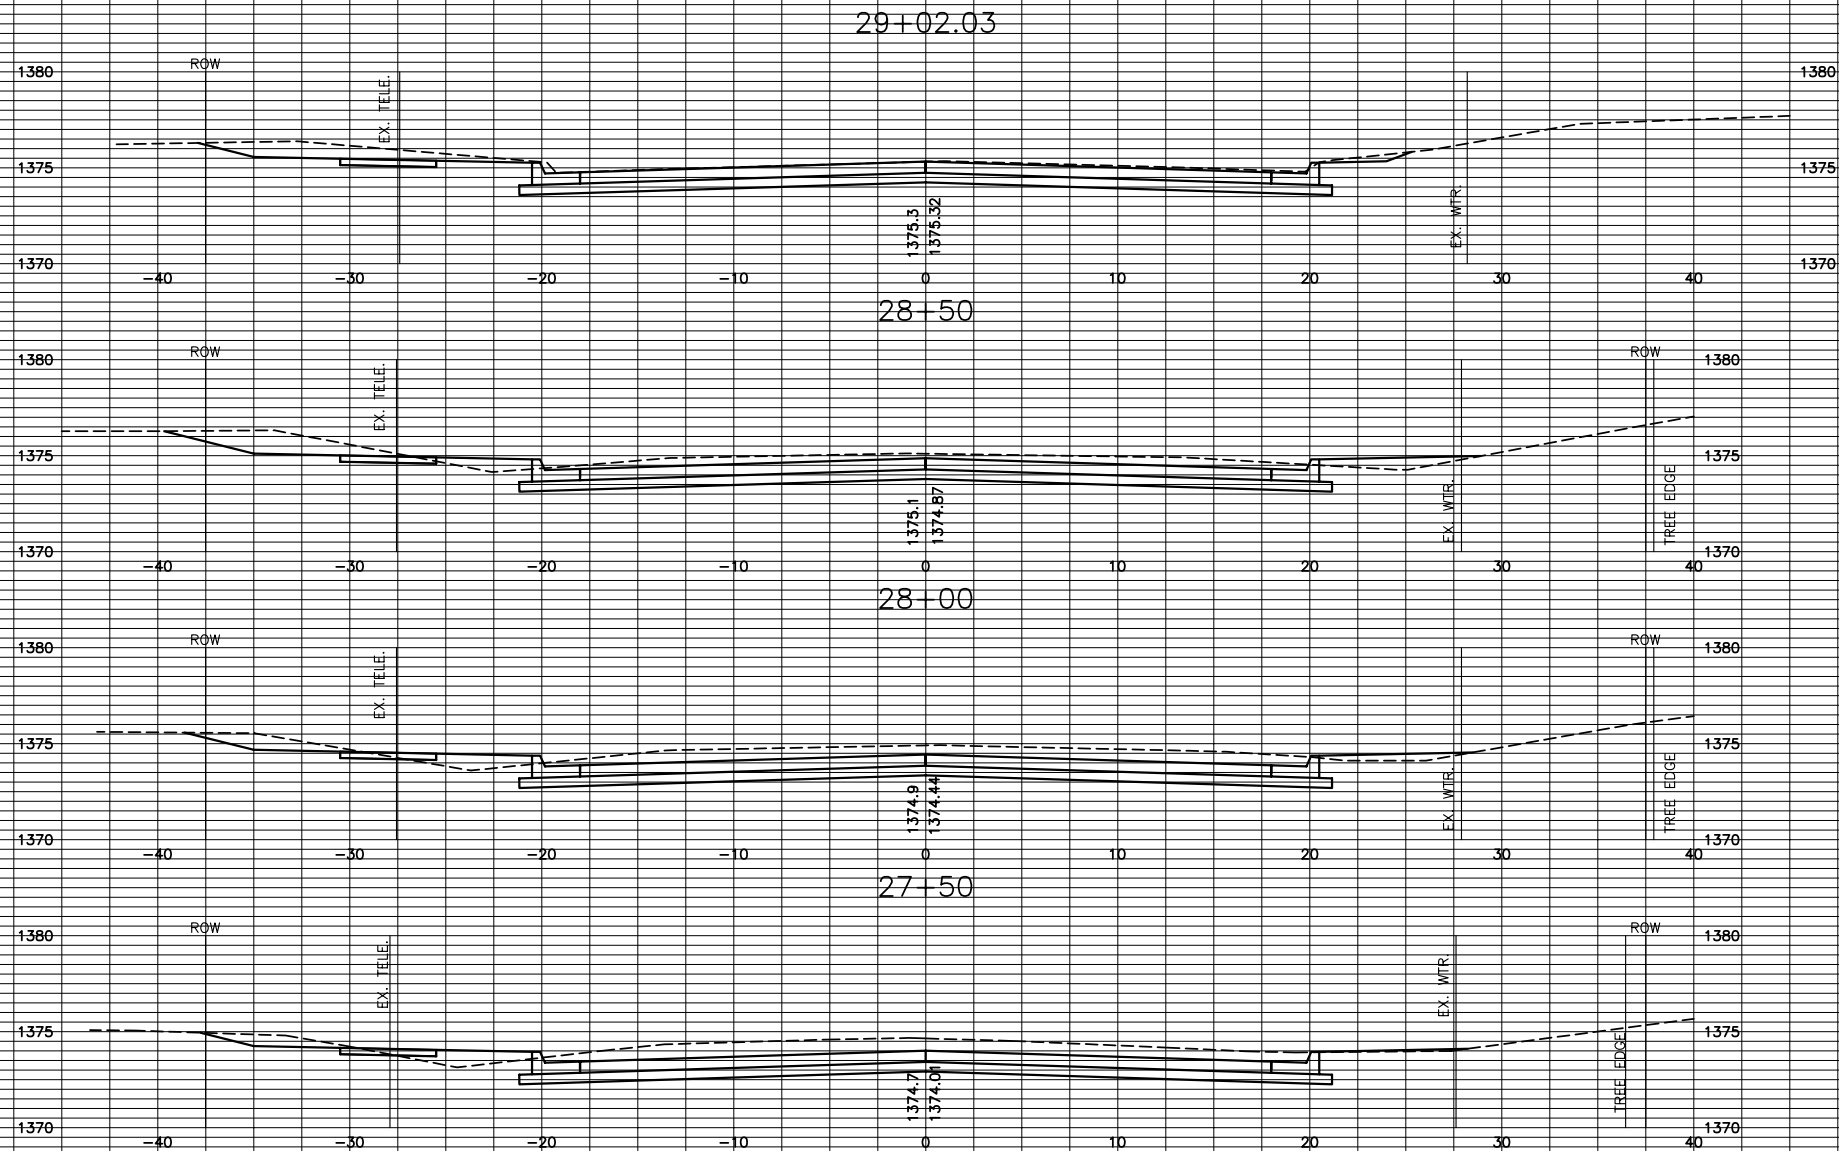

| STATION         | DIST. | AREA     |           |           |           | VOLUME   |           |           |           |
|-----------------|-------|----------|-----------|-----------|-----------|----------|-----------|-----------|-----------|
|                 |       | CUT S.F. | L.F. S.F. | C.F. S.F. | M.F. S.F. | CUT C.Y. | FILL C.Y. | C.F. C.Y. | M.F. C.Y. |
| FOUNDERS CIRCLE |       |          |           |           |           |          |           |           |           |
| 1100.00         | 50.00 | 26.9     | 0.2       | 0.0       | 0.0       | 58.8     | 0.2       | 0.0       | 0.0       |
| 1150.00         | 50.00 | 36.6     | 0.0       | 0.0       | 0.0       | 80.6     | 0.0       | 0.0       | 0.0       |
| 1200.00         | 25.32 | 50.5     | 0.0       | 0.0       | 0.0       | 51.1     | 0.0       | 0.0       | 0.0       |
| 1225.32         | 74.68 | 58.4     | 0.0       | 0.0       | 0.0       | 172.6    | 0.0       | 0.0       | 0.0       |
| 1300.00         | 50.00 | 66.4     | 0.0       | 0.0       | 0.0       | 110.4    | 13.6      | 0.0       | 0.0       |
| 1350.00         | 50.00 | 52.8     | 14.7      | 0.0       | 0.0       | 104.6    | 13.6      | 0.0       | 0.0       |
| 1400.00         | 50.00 | 60.2     | 0.0       | 0.0       | 0.0       | 112.2    | 0.0       | 0.0       | 0.0       |
| 1450.00         | 50.00 | 61.0     | 0.0       | 0.0       | 0.0       | 107.2    | 5.1       | 0.0       | 0.0       |
| 1500.00         | 50.00 | 54.8     | 5.5       | 0.0       | 0.0       | 97.0     | 9.3       | 0.0       | 0.0       |
| 1550.00         | 50.00 | 50.0     | 4.5       | 0.0       | 0.0       | 98.4     | 4.2       | 0.0       | 0.0       |
| 1600.00         | 50.00 | 56.3     | 0.0       | 0.0       | 0.0       | 100.2    | 11.5      | 0.0       | 0.0       |
| 1650.00         | 50.00 | 51.9     | 12.4      | 0.0       | 0.0       | 103.3    | 11.6      | 0.0       | 0.0       |
| 1700.00         | 50.00 | 59.7     | 0.1       | 0.0       | 0.0       | 107.7    | 7.7       | 0.0       | 0.0       |
| 1750.00         | 50.00 | 56.6     | 8.2       | 0.0       | 0.0       | 110.5    | 8.2       | 0.0       | 0.0       |
| 1800.00         | 50.00 | 62.7     | 0.7       | 0.0       | 0.0       | 116.7    | 3.2       | 0.0       | 0.0       |
| 1850.00         | 50.00 | 63.3     | 2.8       | 0.0       | 0.0       | 120.4    | 5.0       | 0.0       | 0.0       |
| 1900.00         | 50.00 | 66.7     | 2.6       | 0.0       | 0.0       | 159.4    | 6.2       | 0.0       | 0.0       |
| 1950.00         | 50.00 | 105.5    | 4.1       | 0.0       | 0.0       | 159.6    | 18.4      | 0.0       | 0.0       |
| 2000.00         | 44.62 | 66.9     | 15.8      | 0.0       | 0.0       | 110.6    | 24.0      | 0.0       | 0.0       |
| 2044.62         | 55.38 | 66.9     | 13.2      | 0.0       | 0.0       | 124.8    | 21.2      | 0.0       | 0.0       |
| 2100.00         | 50.00 | 54.8     | 7.5       | 0.0       | 0.0       | 91.9     | 18.9      | 0.0       | 0.0       |
| 2150.00         | 50.00 | 44.4     | 12.9      | 0.0       | 0.0       | 94.7     | 19.6      | 0.0       | 0.0       |
| 2200.00         | 60.06 | 57.9     | 8.3       | 0.0       | 0.0       | 137.0    | 14.0      | 0.0       | 0.0       |
| 2260.06         | 35.00 | 65.3     | 4.3       | 0.0       | 0.0       | 63.3     | 16.5      | 0.0       | 0.0       |
| 2295.06         | 54.94 | 32.3     | 21.1      | 0.0       | 0.0       | 65.7     | 39.1      | 0.0       | 0.0       |
| 2350.00         | 50.00 | 32.3     | 17.3      | 0.0       | 0.0       | 59.4     | 33.7      | 0.0       | 0.0       |
| 2400.00         | 50.00 | 31.8     | 19.1      | 0.0       | 0.0       | 57.0     | 44.1      | 0.0       | 0.0       |
| 2450.00         | 50.00 | 29.8     | 28.5      | 0.0       | 0.0       | 59.4     | 53.9      | 0.0       | 0.0       |
| 2500.00         | 50.00 | 34.4     | 29.7      | 0.0       | 0.0       | 65.9     | 50.2      | 0.0       | 0.0       |
| 2550.00         | 50.00 | 36.8     | 24.5      | 0.0       | 0.0       | 88.6     | 30.6      | 0.0       | 0.0       |
| 2600.00         | 50.00 | 58.9     | 8.6       | 0.0       | 0.0       | 101.2    | 23.8      | 0.0       | 0.0       |
| 2650.00         | 50.00 | 50.4     | 17.1      | 0.0       | 0.0       | 110.5    | 23.8      | 0.0       | 0.0       |
| 2700.00         | 50.00 | 68.9     | 8.6       | 0.0       | 0.0       | 128.8    | 11.1      | 0.0       | 0.0       |
| 2750.00         | 50.00 | 70.2     | 3.4       | 0.0       | 0.0       | 127.5    | 8.4       | 0.0       | 0.0       |
| 2800.00         | 50.00 | 67.5     | 5.7       | 0.0       | 0.0       | 121.8    | 10.9      | 0.0       | 0.0       |
| 2850.00         | 50.00 | 64.0     | 6.1       | 0.0       | 0.0       | 114.7    | 6.8       | 0.0       | 0.0       |
| 2902.03         | 52.03 | 55.0     | 1.0       | 0.0       | 0.0       |          |           |           |           |
| TOTAL=          |       |          |           |           |           | 1722.7   | 450.7     | 0.0       | 0.0       |