




**STREET IMPROVEMENTS FOR  
135th Street West**  
from 13th Street to 21st Street North

**TRAFFIC  
DETOUR  
PLAN  
13th STREET**  
SHEET TITLE  
MKEC PROJ #10265  
PROJECT NUMBER

JRA  
DESIGN BY  
WNU  
DRAWN BY  
JRA  
CHECKED BY

ISSUED  
February 2012  
REVISED

SHEET NO.  
**147 of 231**

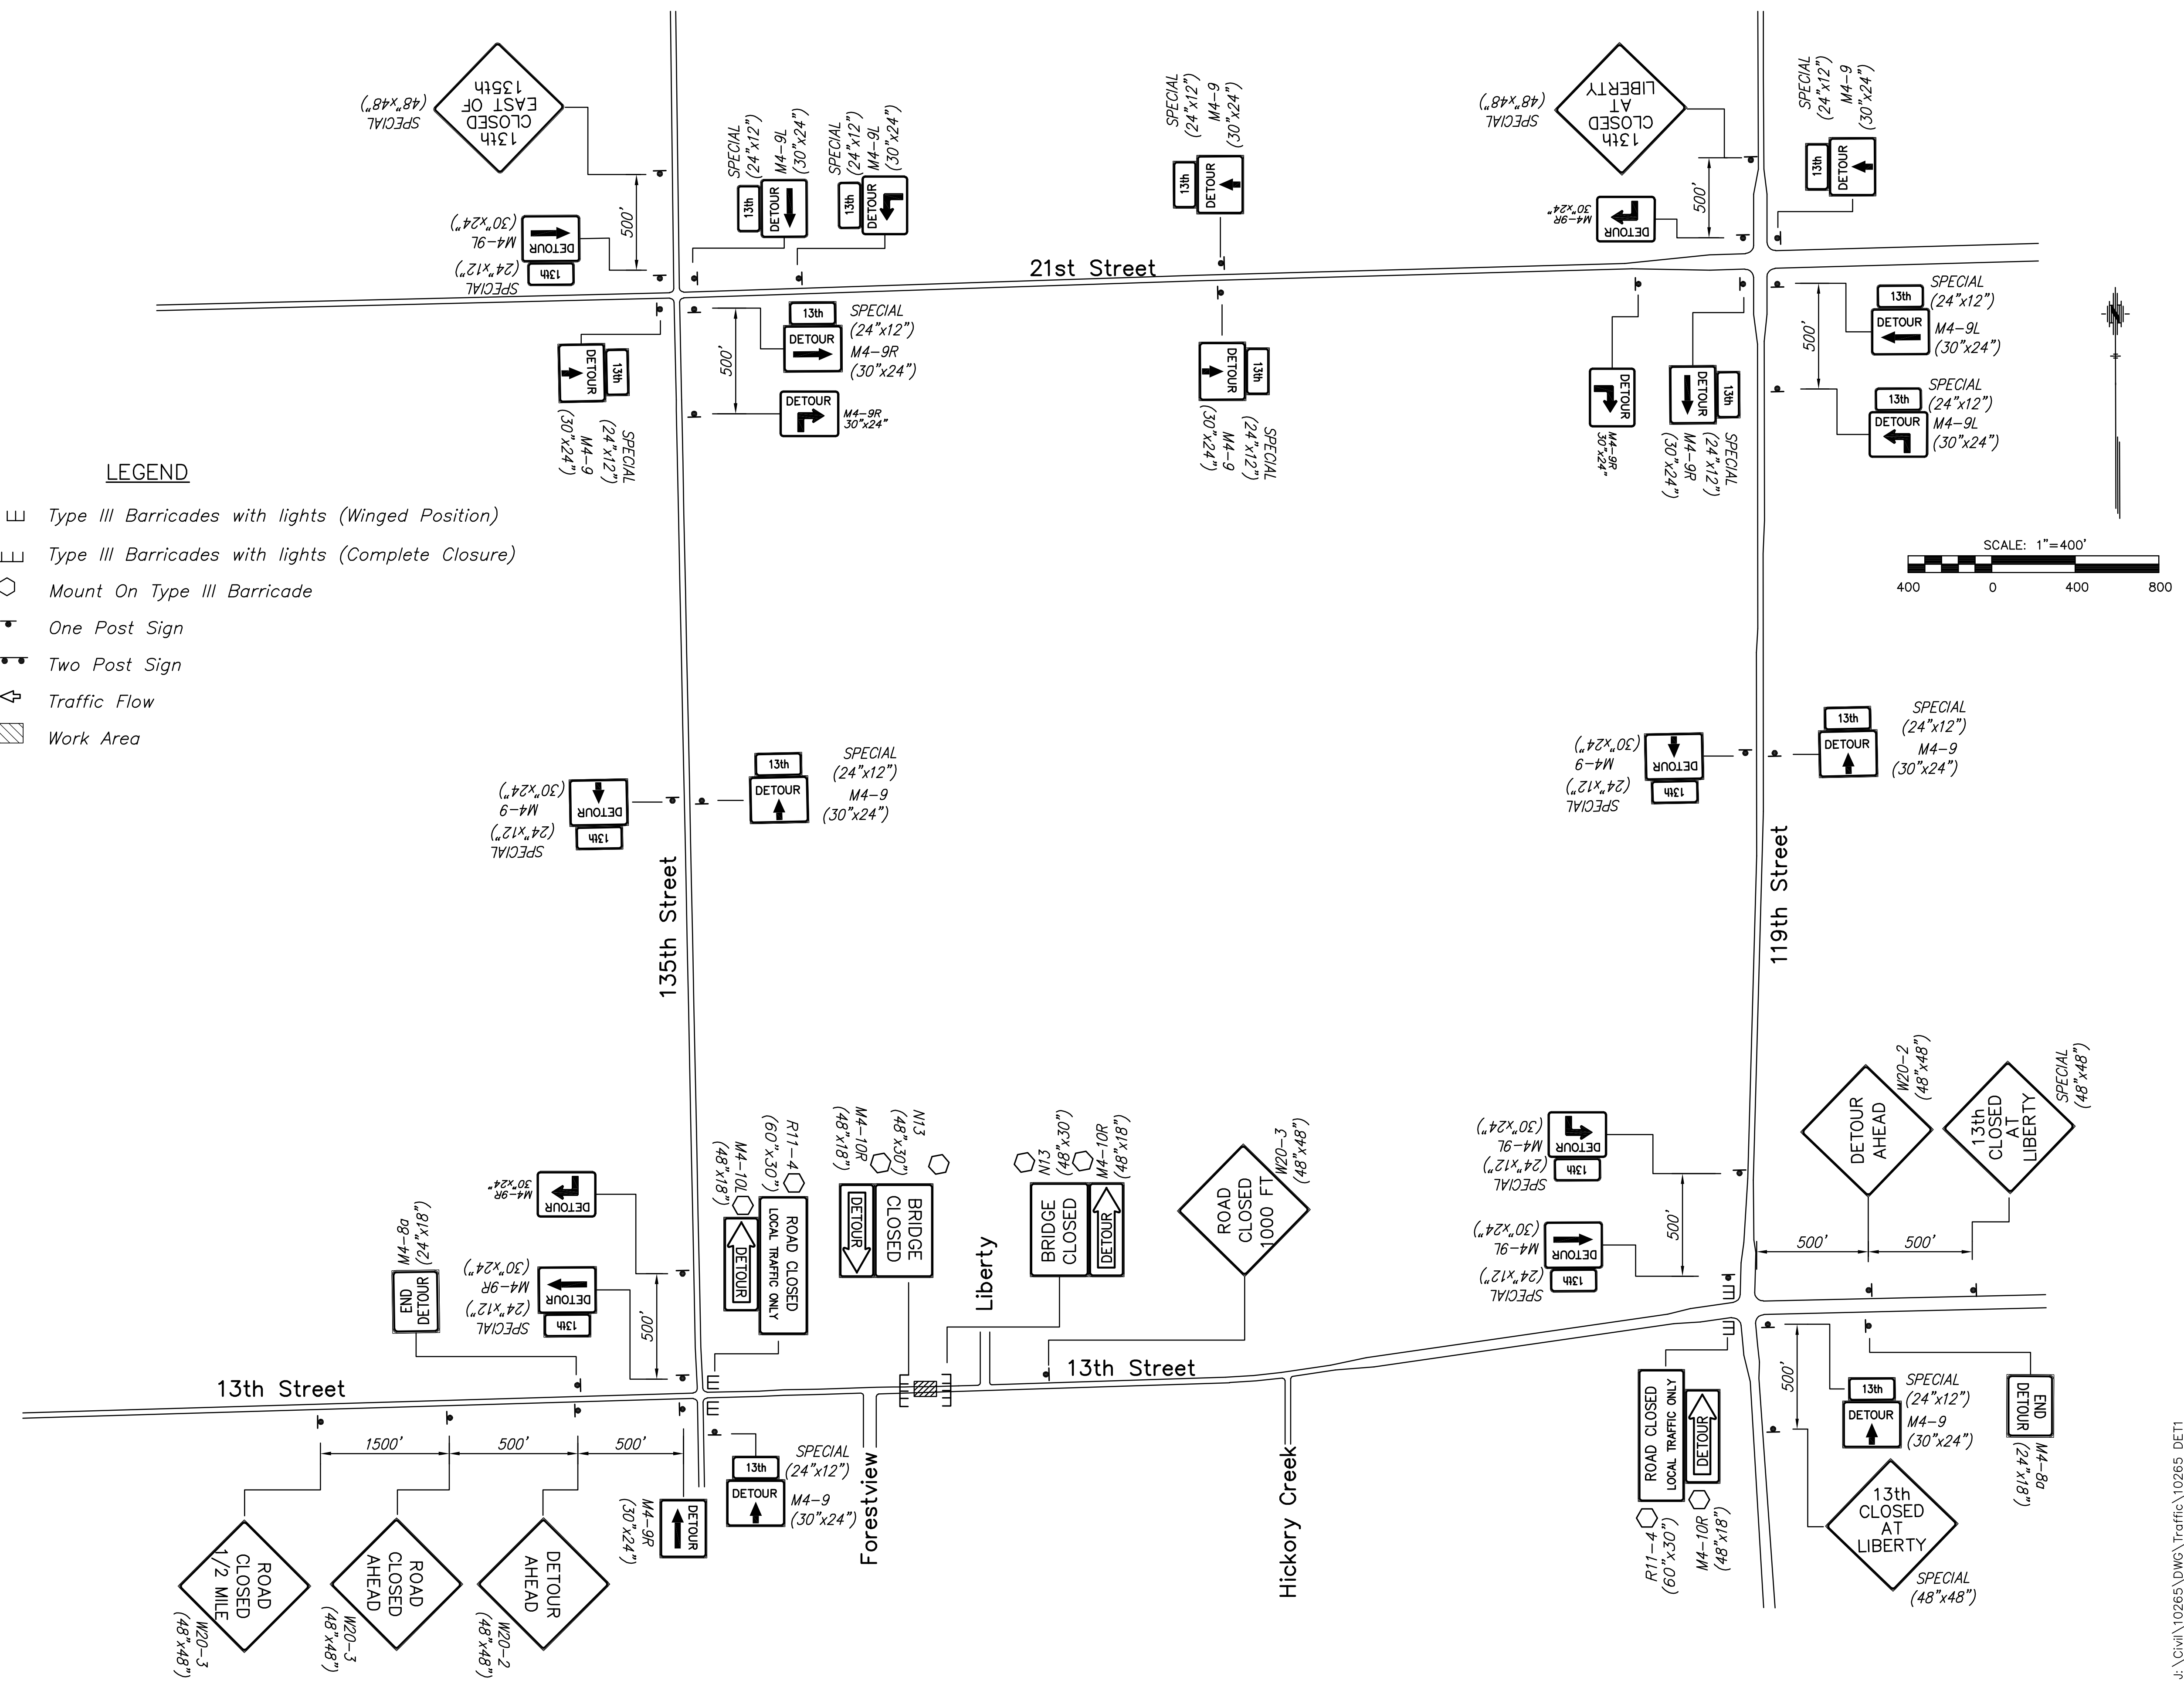

- LEGEND**
- Type III Barricades with lights (Winged Position)
  - Type III Barricades with lights (Complete Closure)
  - Mount On Type III Barricade
  - One Post Sign
  - Two Post Sign
  - Traffic Flow
  - Work Area

