



**STREET IMPROVEMENTS FOR  
135th Street West**  
from 13th Street to 21st Street North

**TRAFFIC CONTROL PLAN  
PHASE 1A**  
SHEET TITLE  
MKEC PROJ #10265  
PROJECT NUMBER

DESIGN BY: JRA  
DRAWN BY: WNU  
CHECKED BY: JRA


ISSUED: February 2012  
REVISED:

SHEET NO.  
**149 of 231**

Scale: 1" = 60'

See Sheet 150 for 21st Street

See Sheet 150 for 21st Street

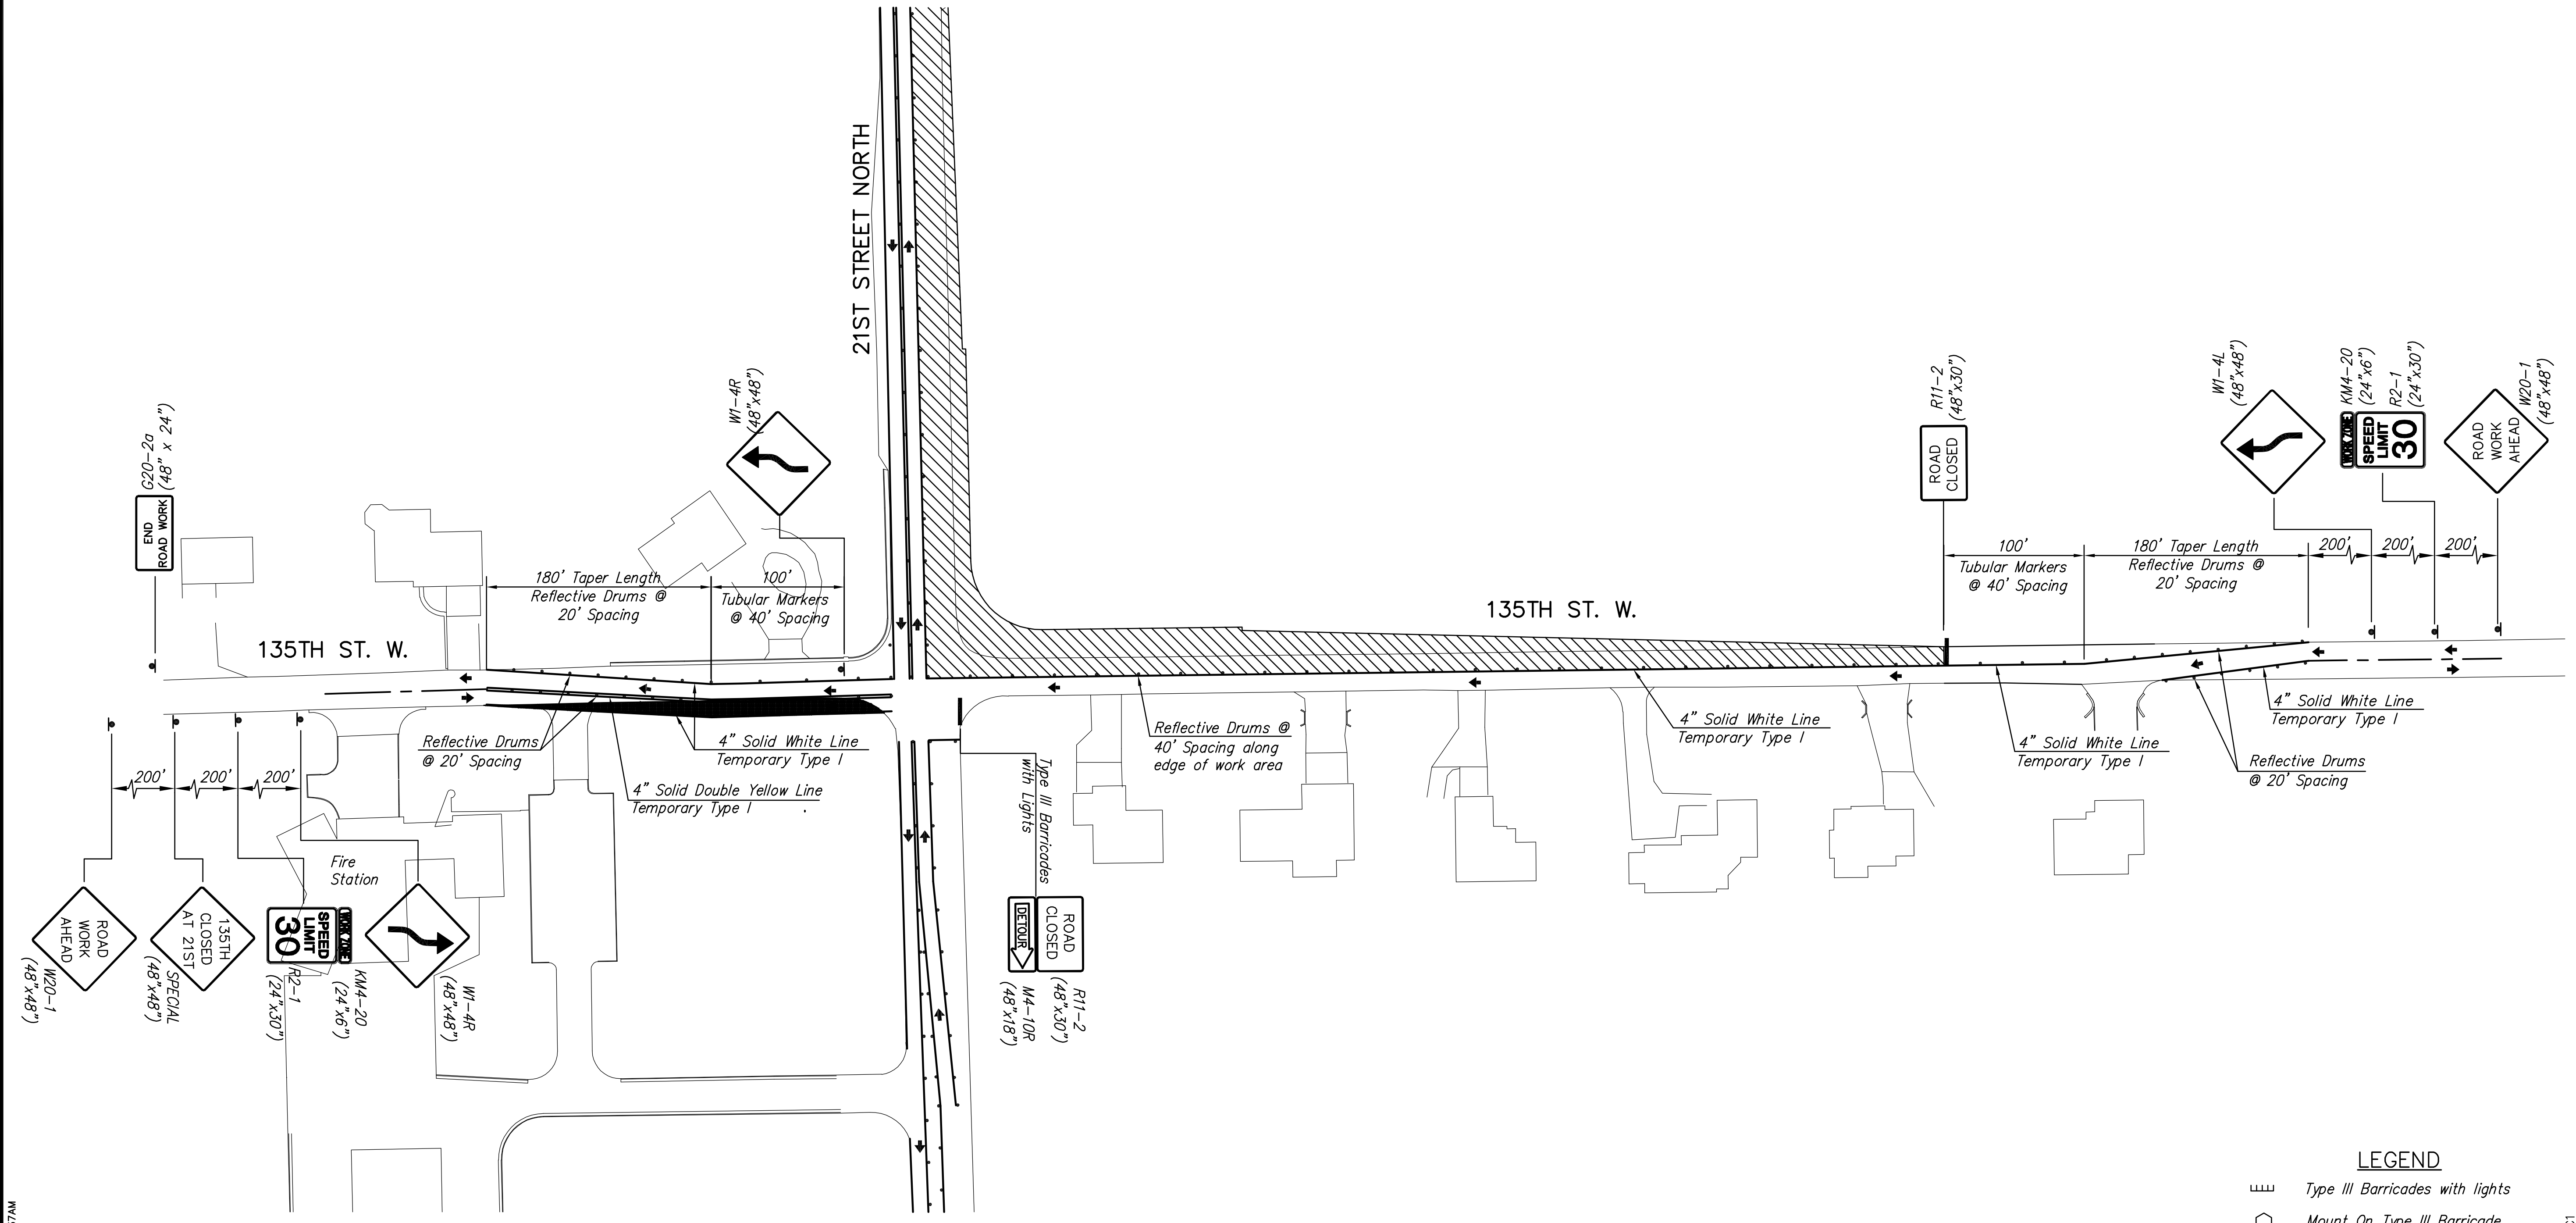

**PHASE 1A - 135th STREET**

- LEGEND**
- Type III Barricades with lights
  - Mount On Type III Barricade
  - One Post Sign
  - Two Post Sign
  - Traffic Flow
  - Work Space
  - Channelizing Device
  - Temporary Asphalt Pavement

PLOTTED: Thursday, February 16, 2012 @ 11:37AM

J:\Civil\10265\DWG\Traffic\10265 TC1