





**STREET IMPROVEMENTS FOR
135th Street West**
from 13th Street to 21st Street North

**TRAFFIC CONTROL PLAN
PHASE 1A**
SHEET TITLE
MKEC PROJ #10265
PROJECT NUMBER

JRA
DESIGN BY
WNU
DRAWN BY
JRA
CHECKED BY

ISSUED
February 2012
REVISED

SHEET NO.
150 of 231

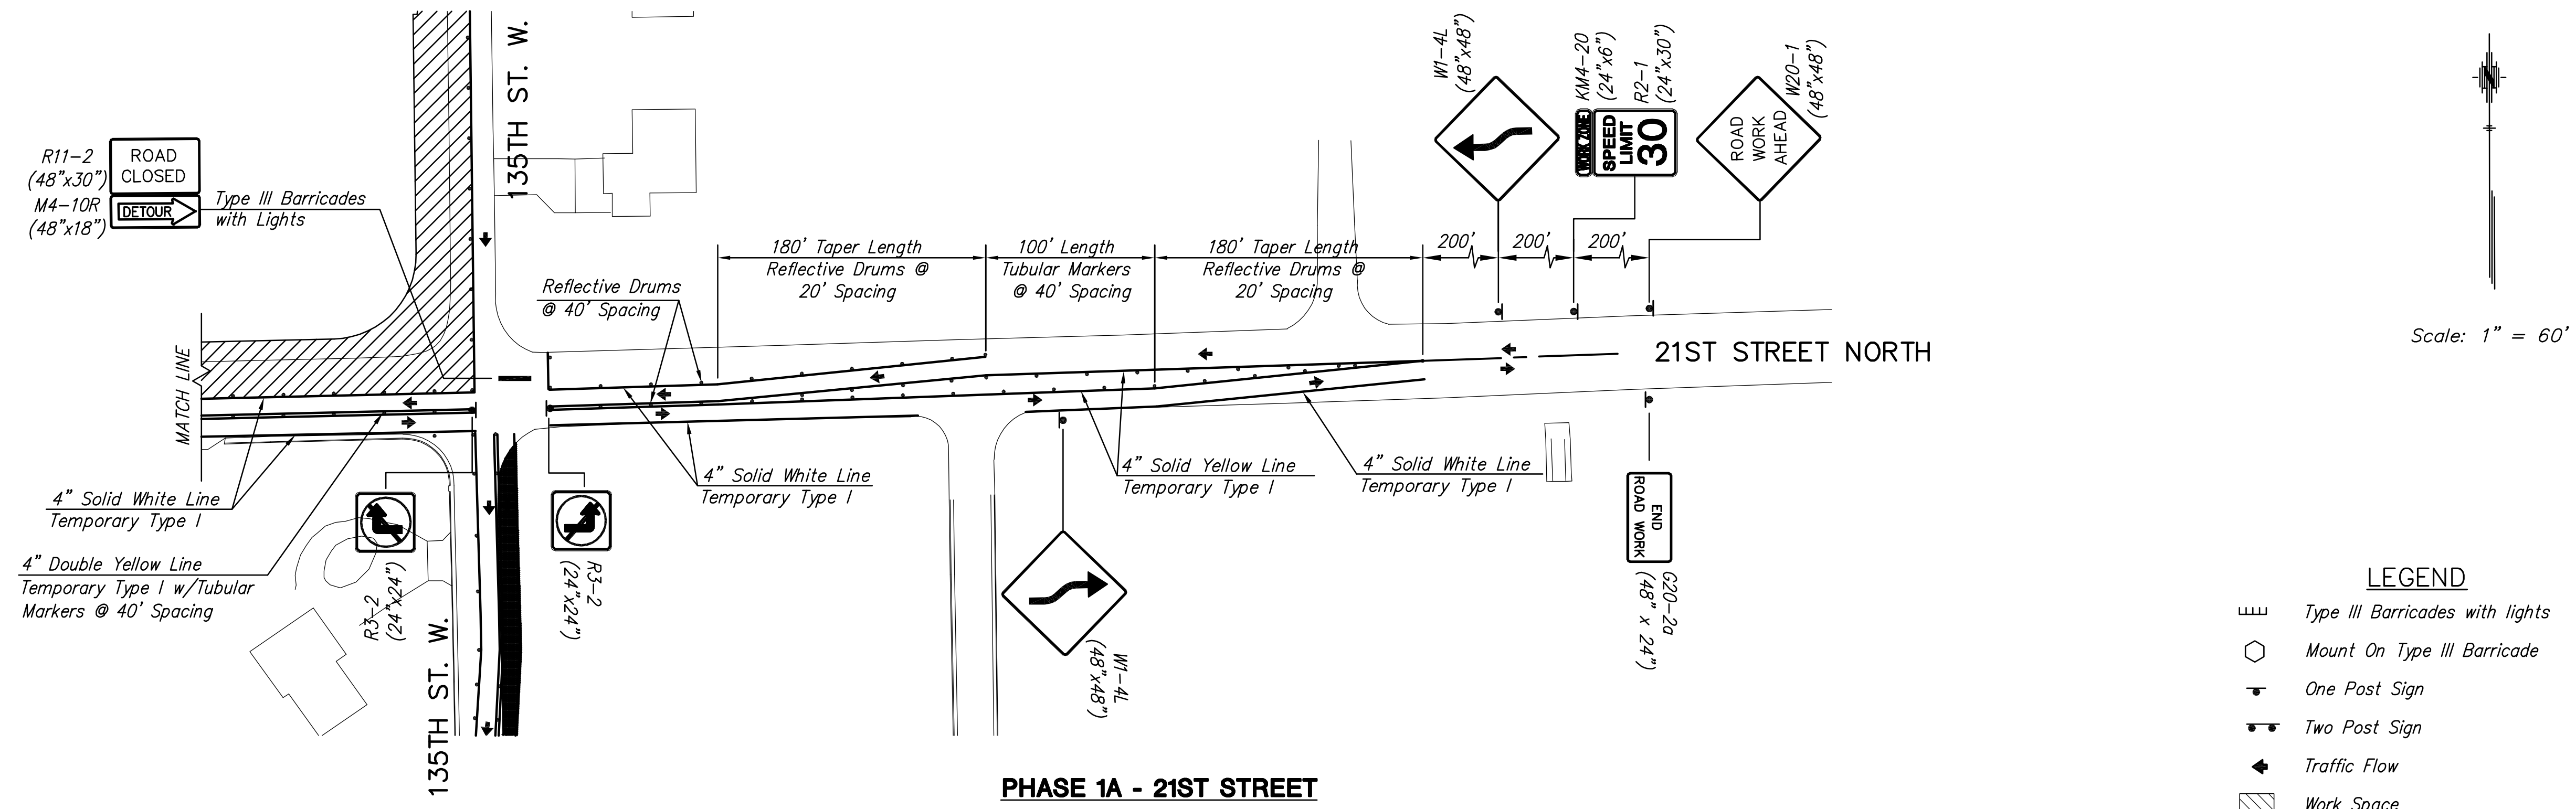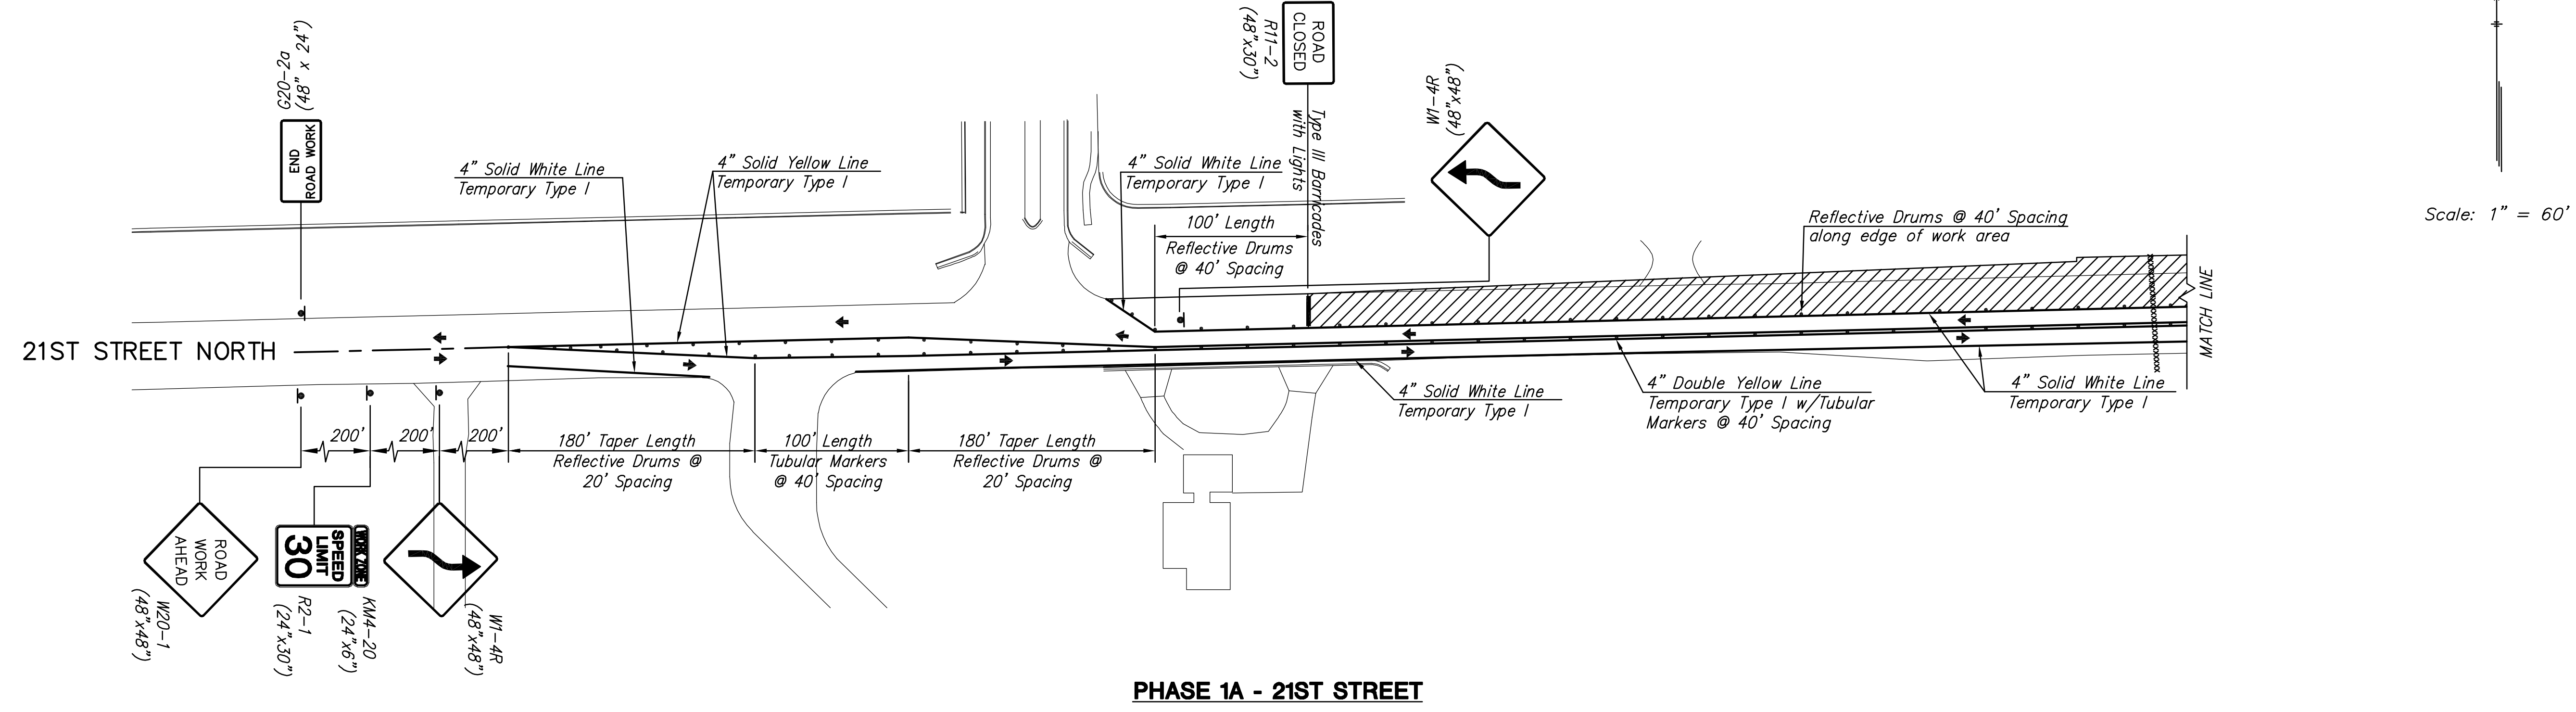

LEGEND

	Type III Barricades with lights
	Mount On Type III Barricade
	One Post Sign
	Two Post Sign
	Traffic Flow
	Work Space
	Channelizing Device
	Temporary Asphalt Pavement