



STREET IMPROVEMENTS FOR
135th Street West
from 13th Street to 21st Street North


TRAFFIC CONTROL PLAN
PHASE 1B
SHEET TITLE
MKEC PROJ #10265
PROJECT NUMBER

DESIGN BY: JRA
DRAWN BY: WNJ
CHECKED BY: JRA

ISSUED: February 2012
REVISED:

SHEET NO.
151 of 231

Scale: 1" = 60'

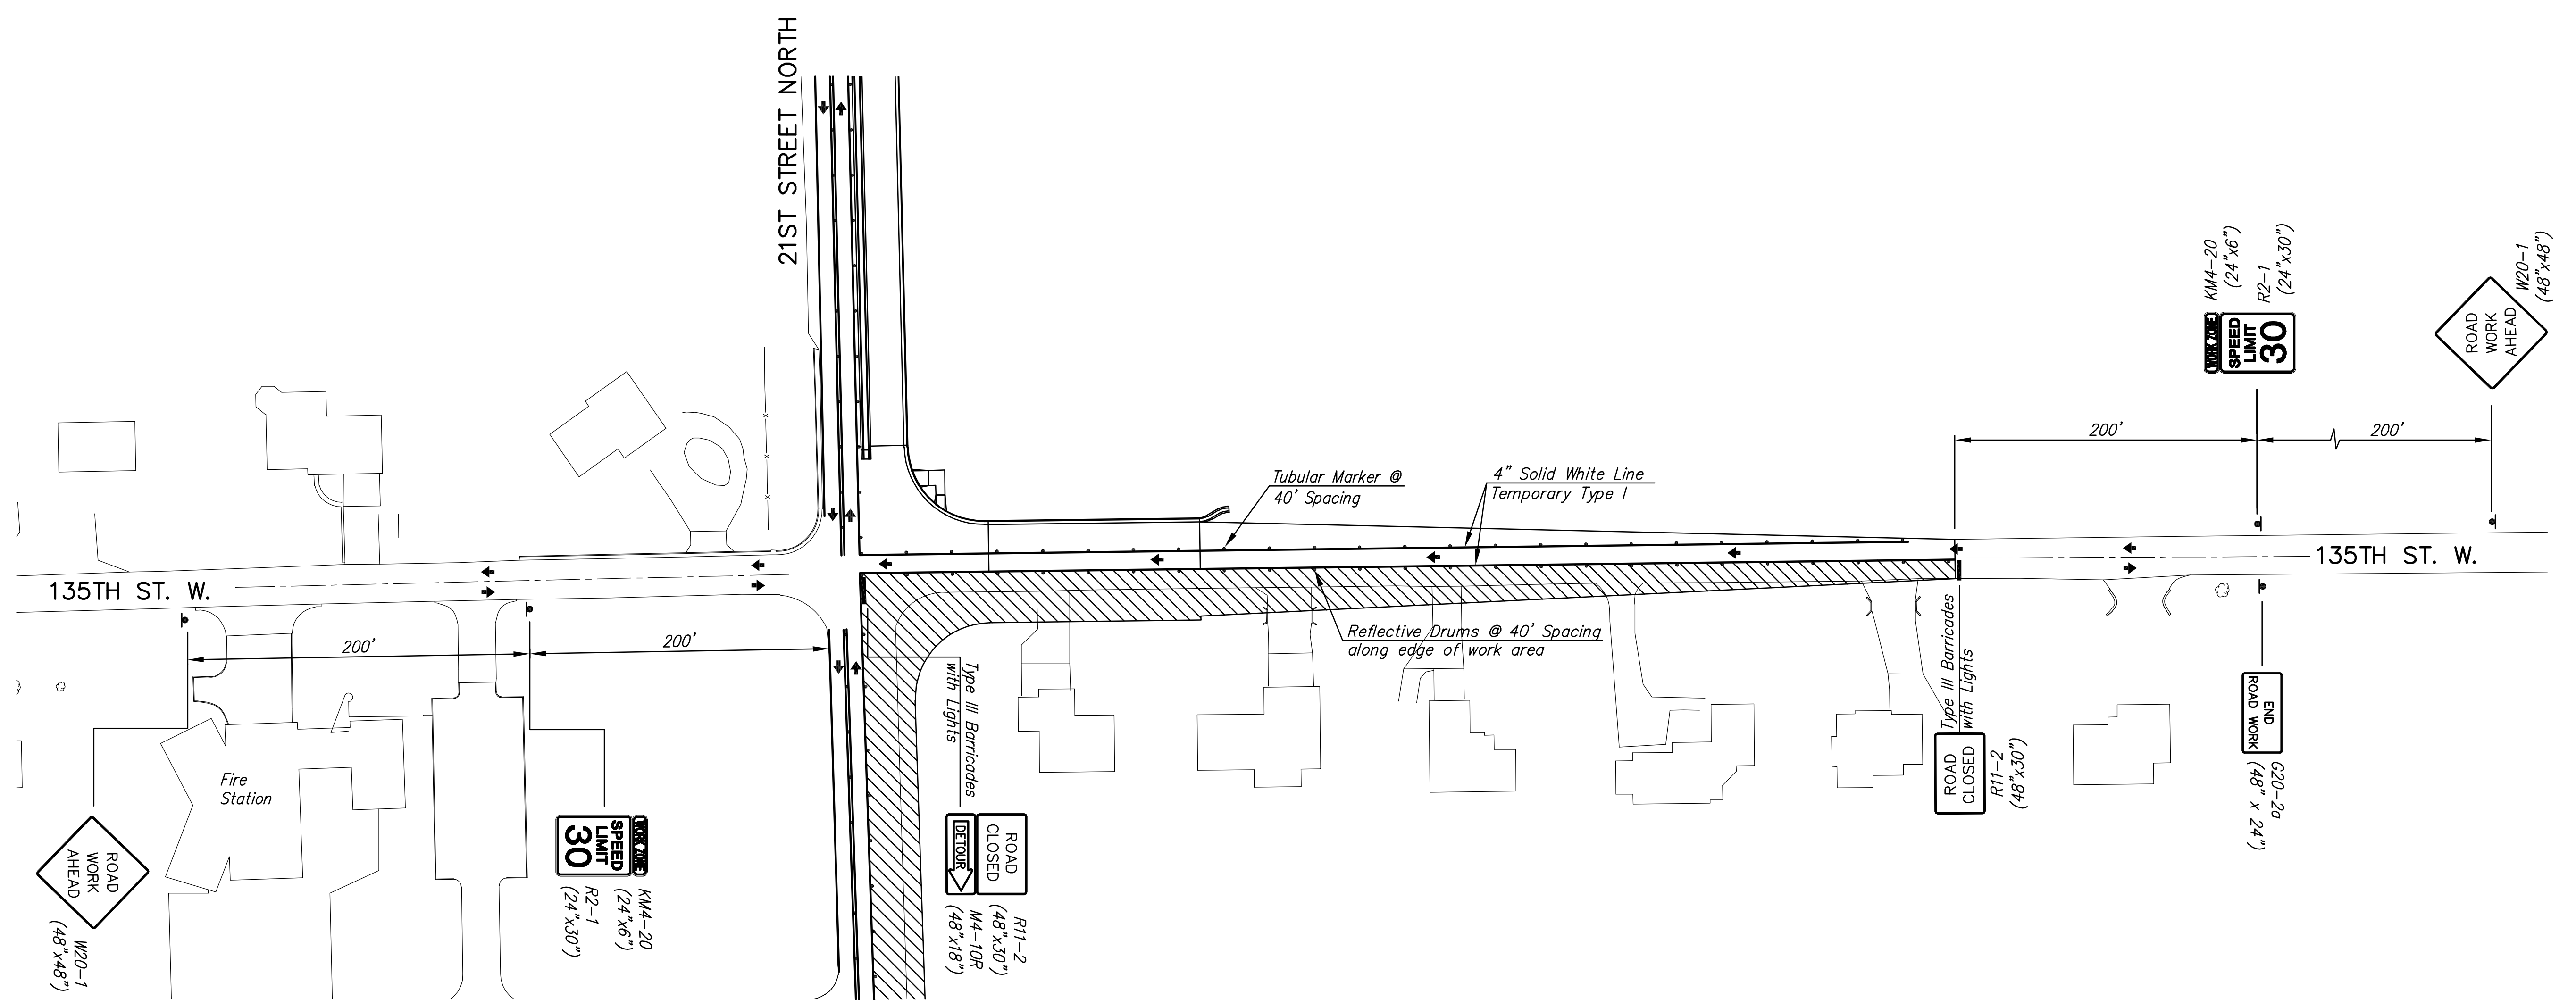

PHASE 1B - 135TH STREET

- LEGEND**
- Type III Barricades with lights
 - Mount On Type III Barricade
 - One Post Sign
 - Two Post Sign
 - Traffic Flow
 - Work Space
 - Channelizing Device
 - Temporary Asphalt Pavement