




STREET IMPROVEMENTS FOR
135th Street West
from 13th Street to 21st Street North

TRAFFIC CONTROL PLAN
PHASE 1B
SHEET TITLE
MKEC PROJ #10265
PROJECT NUMBER

JRA
DESIGN BY
WNJ
DRAWN BY
JRA
CHECKED BY

ISSUED
February 2012
REVISED

SHEET NO.
152 of 231

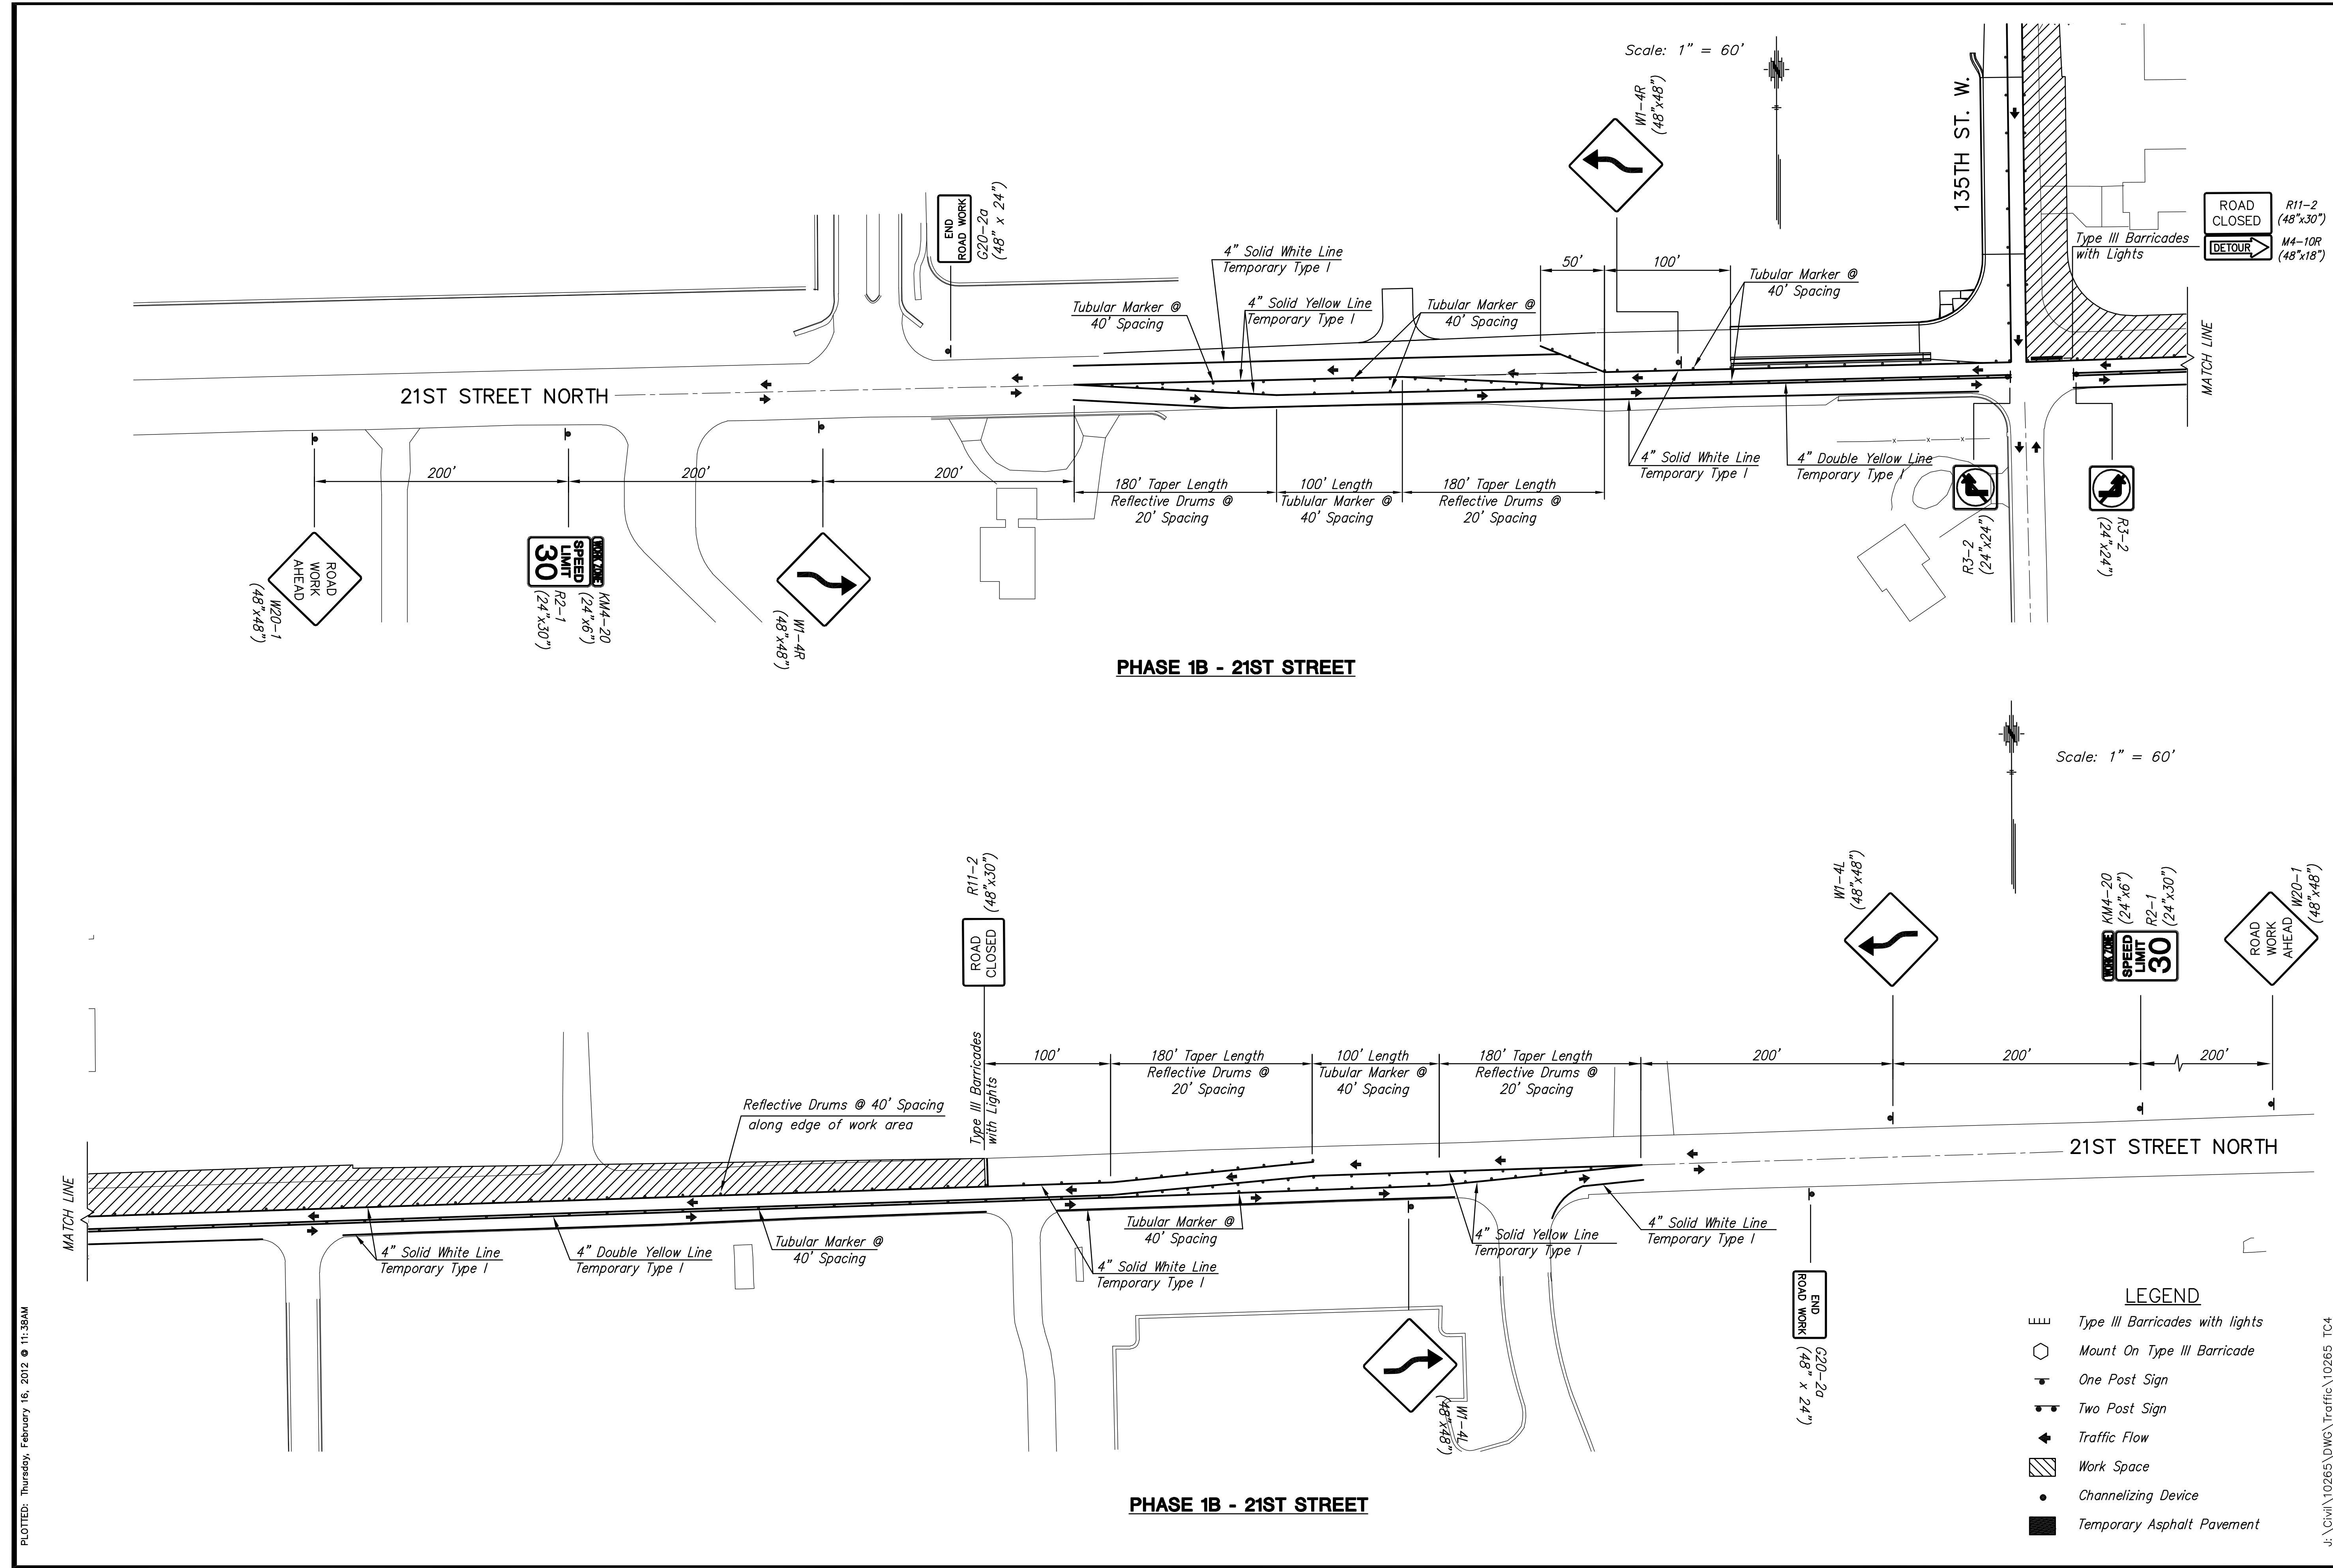

PLOTTED: Thursday, February 16, 2012 @ 11:38AM

J:\Civil\10265\DWG\Traffic\10265 TC4