



**STREET IMPROVEMENTS FOR**  
**135th Street West**  
from 13th Street to 21st Street North

**TRAFFIC CONTROL PLAN**  
**PHASE 2A**  
SHEET TITLE  
MKEC PROJ #10265  
PROJECT NUMBER



JRA  
DESIGN BY  
WNU  
DRAWN BY  
JRA  
CHECKED BY

ISSUED  
February 2012  
REVISED

SHEET NO.  
**154 of 231**

Scale: 1" = 60'

Scale: 1" = 60'

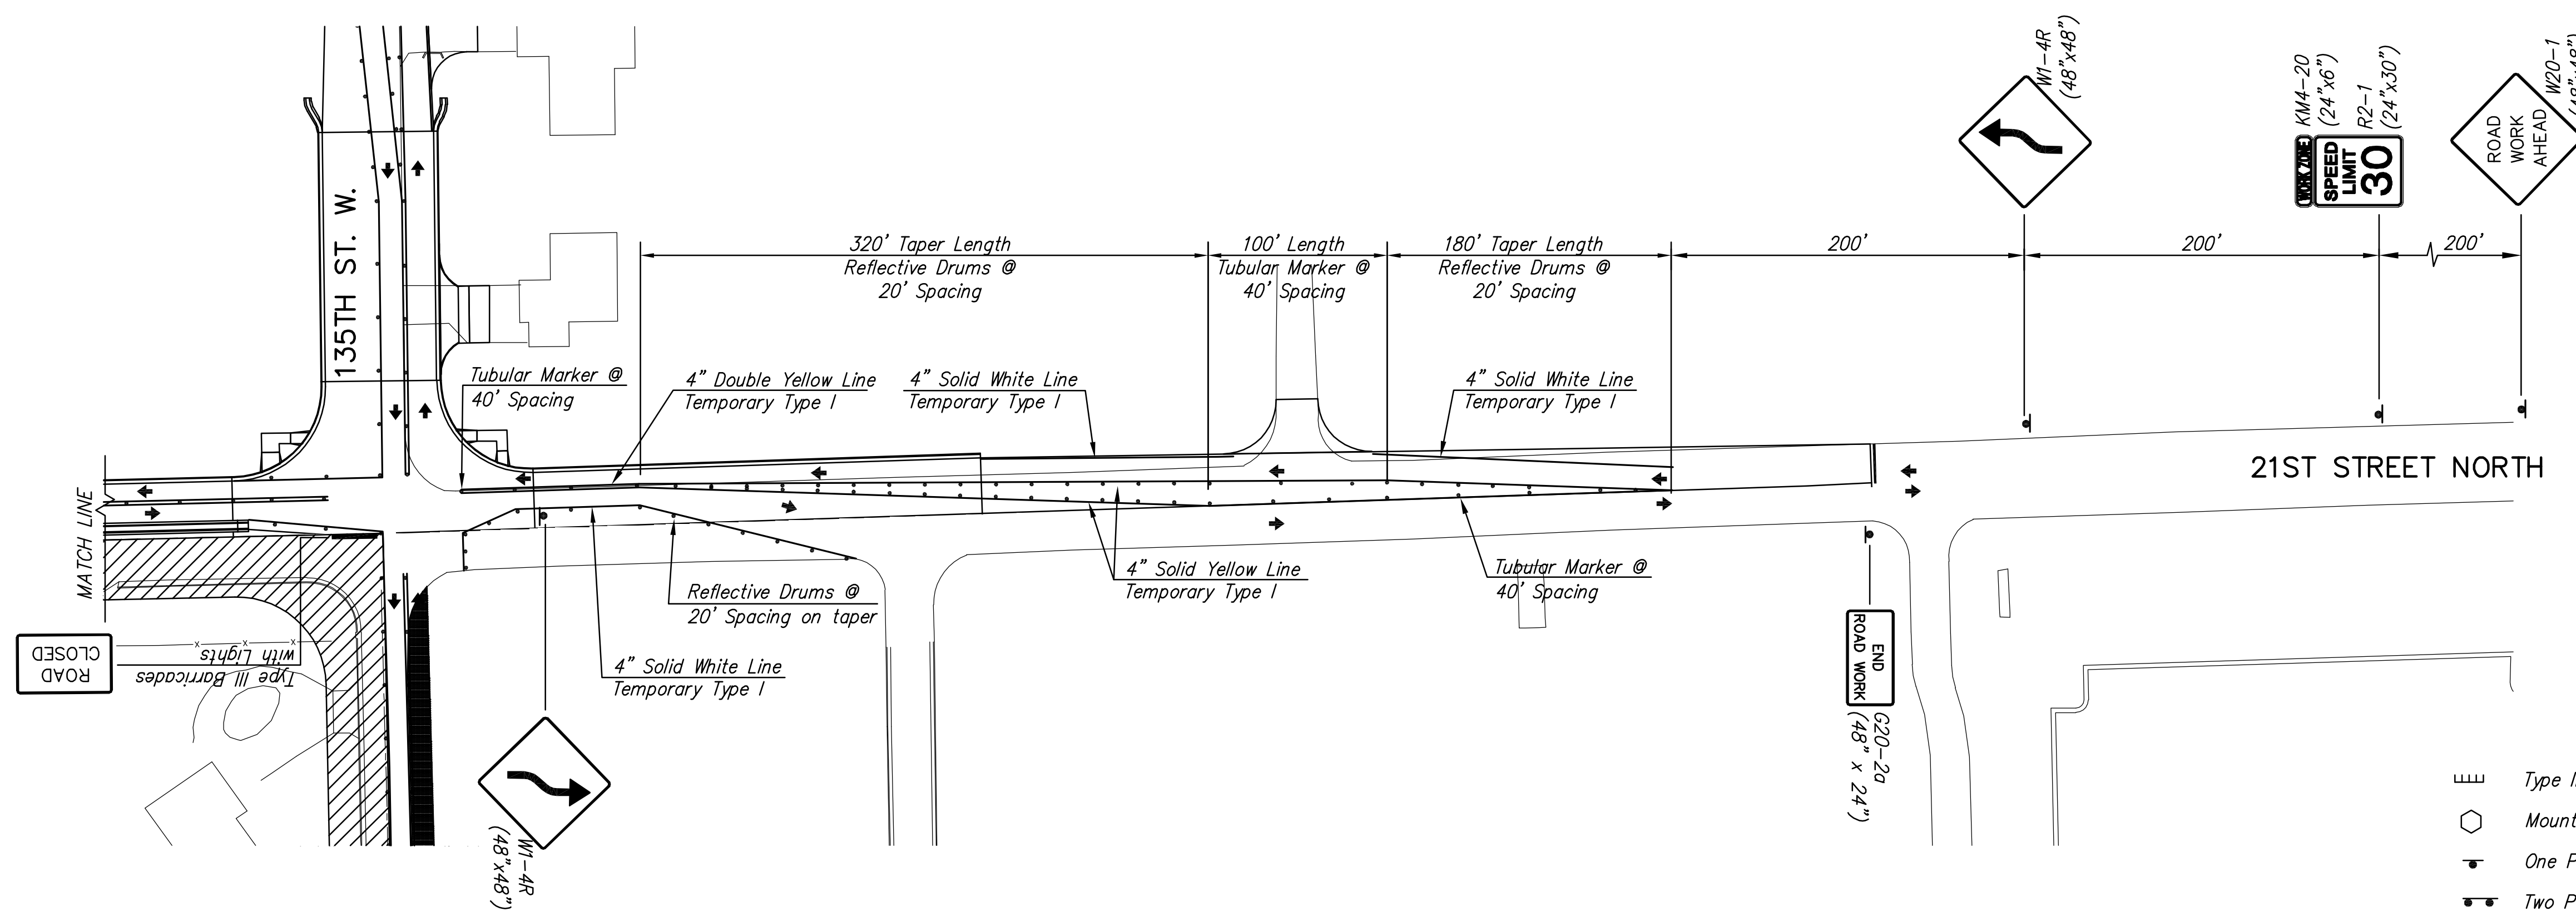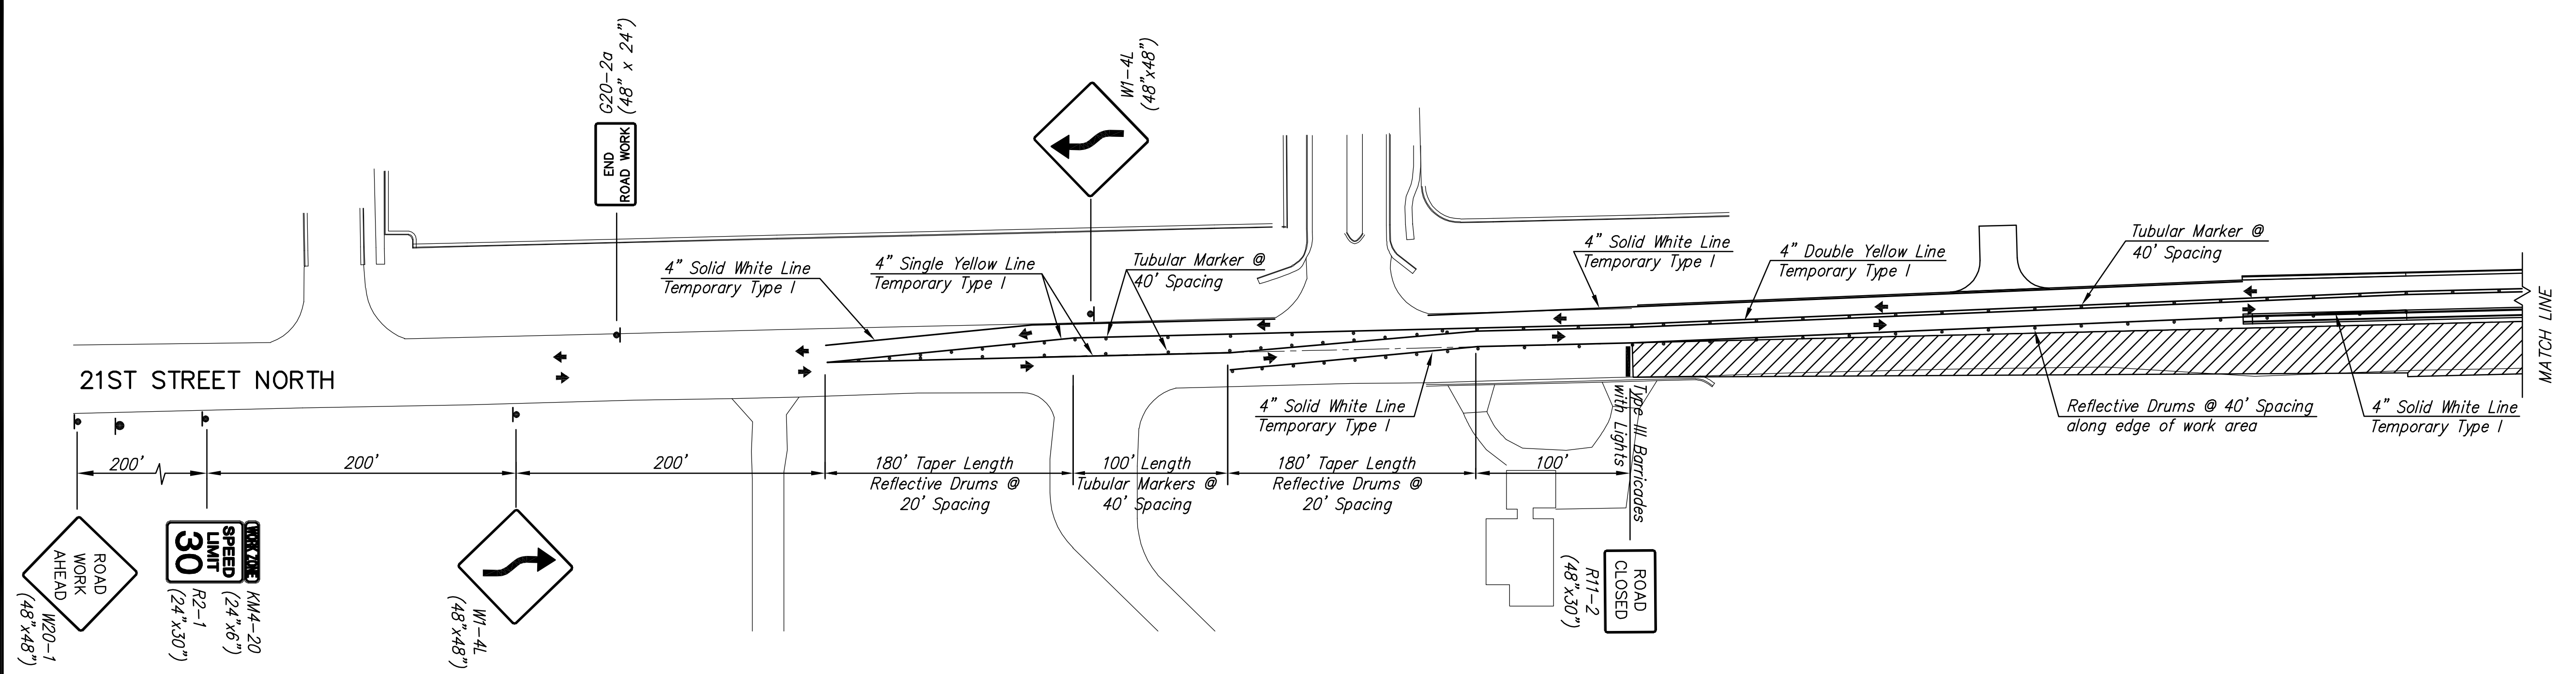

- LEGEND**
- Type III Barricades with lights
  - Mount On Type III Barricade
  - One Post Sign
  - Two Post Sign
  - Traffic Flow
  - Work Space
  - Channelizing Device
  - Temporary Asphalt Pavement

PLOTTED: Thursday, February 16, 2012 @ 11:38AM

J:\Civil\10265\DWG\Traffic\10265 TC6