




Scale: 1" = 60'

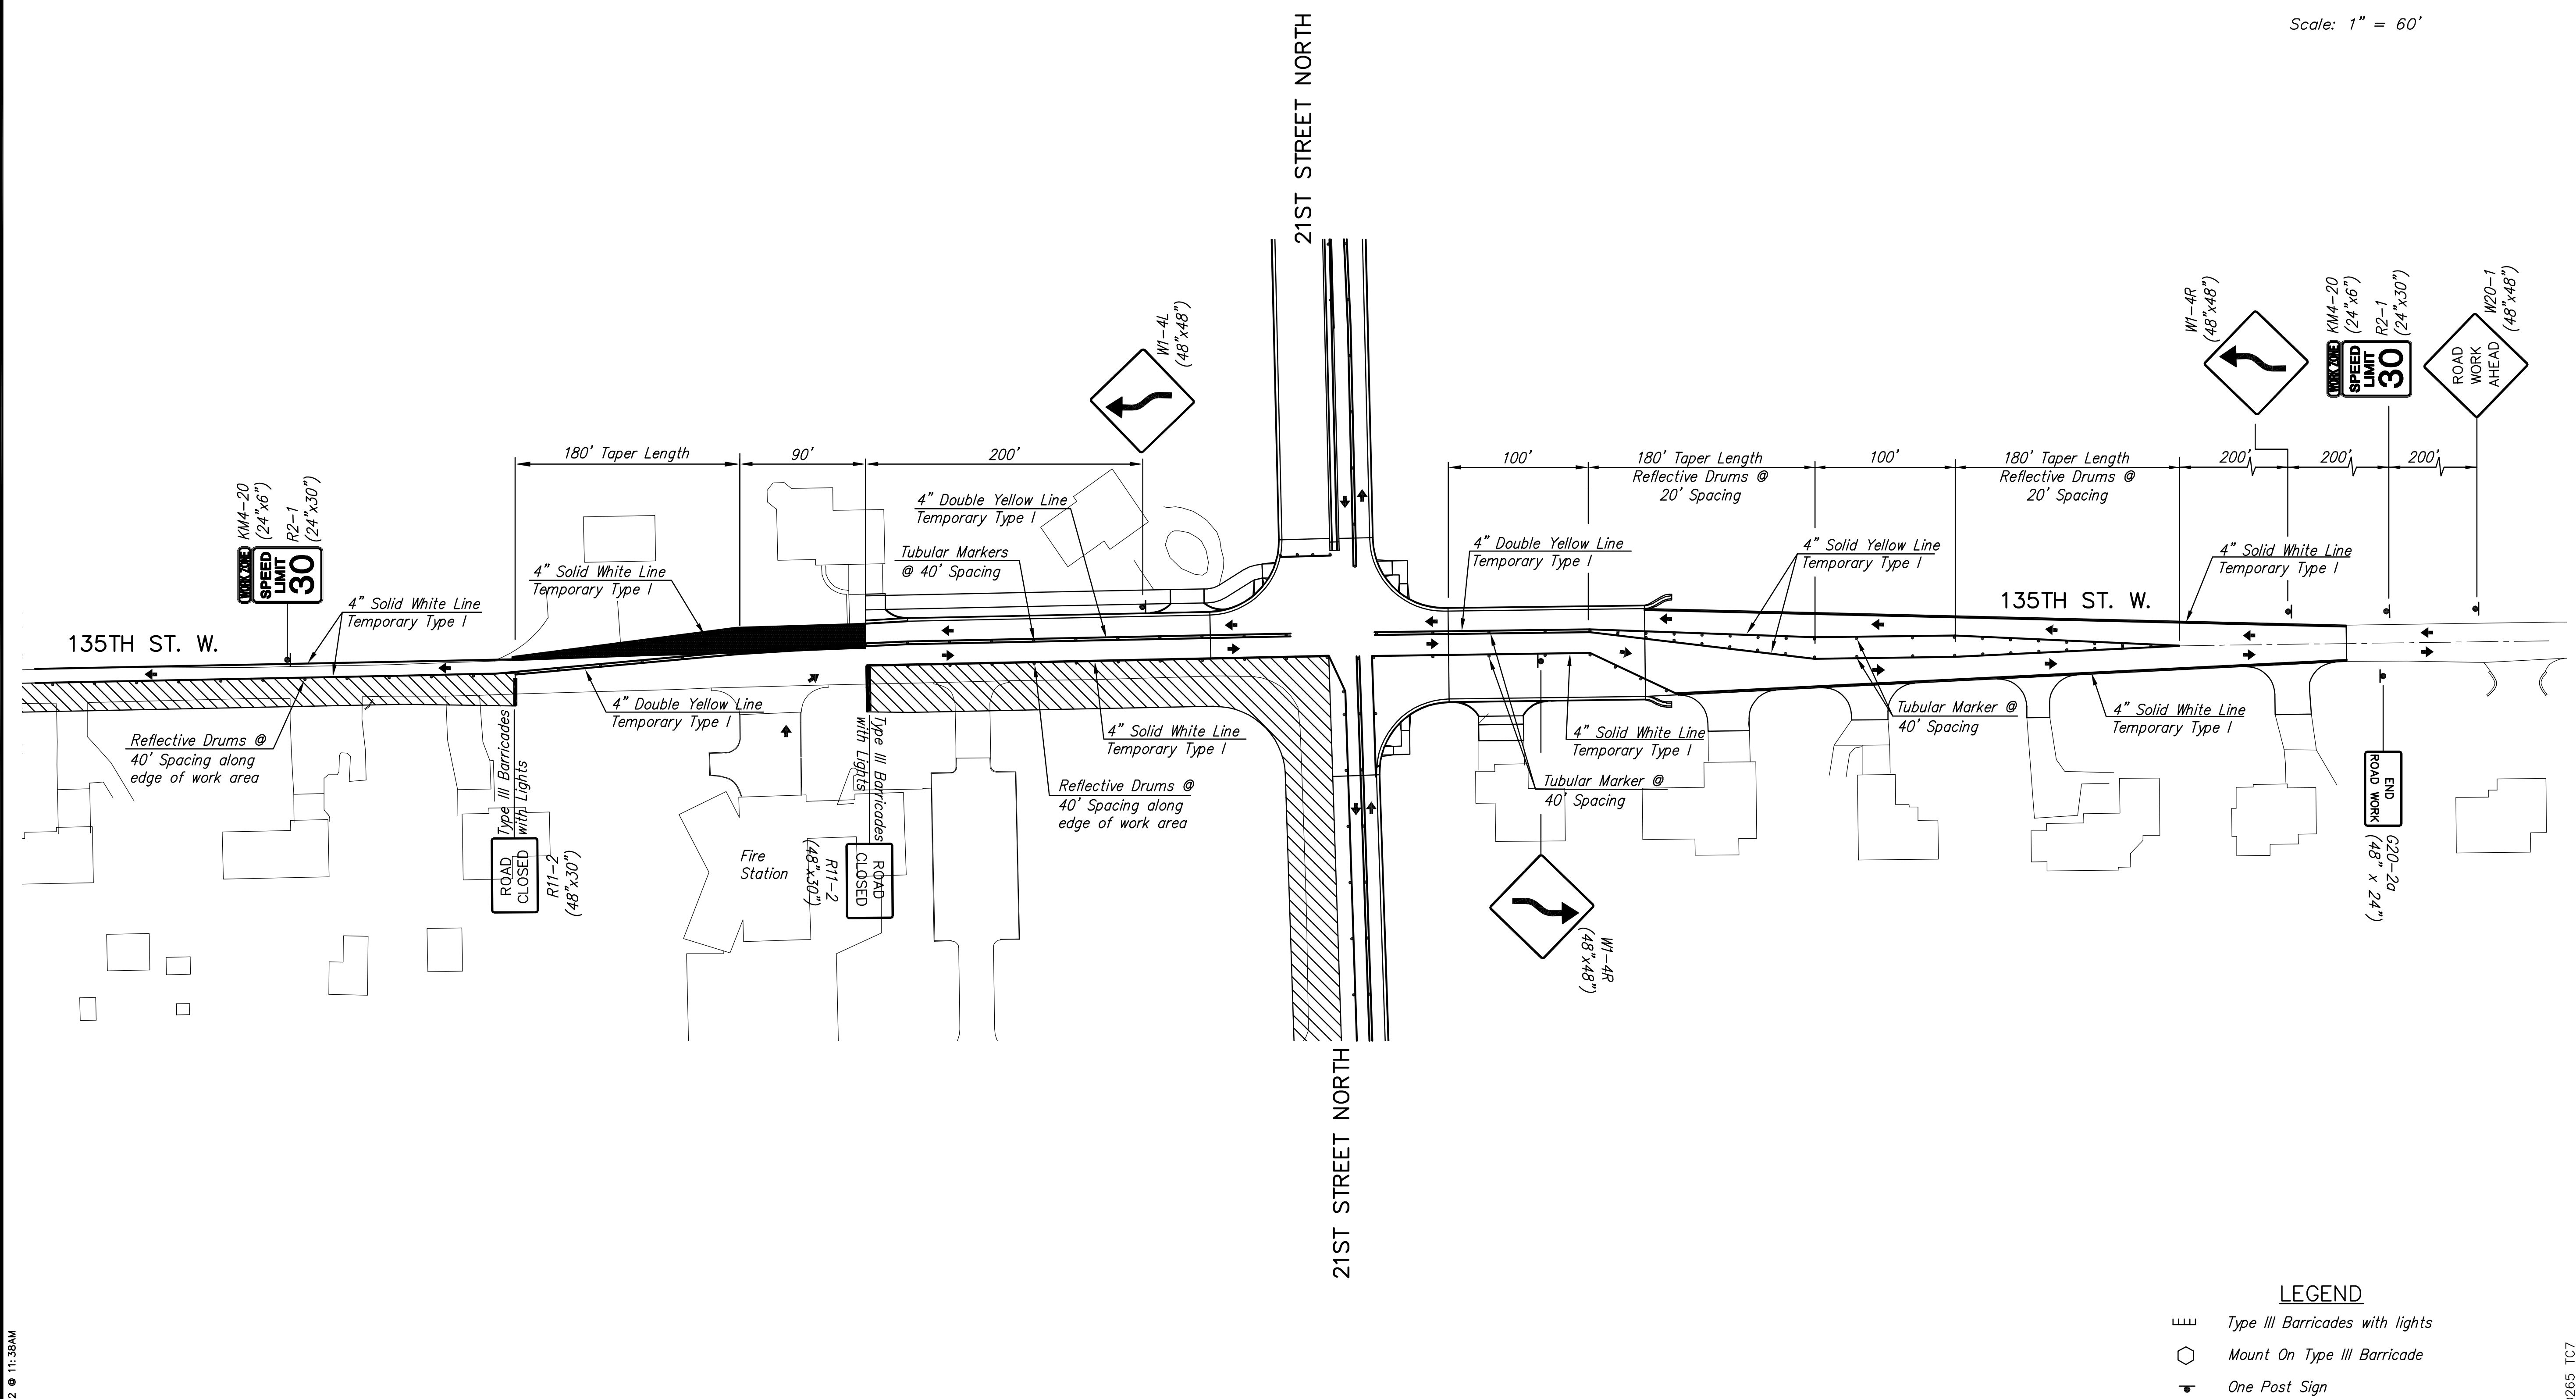

PHASE 2B - 135TH STREET

- LEGEND**
- Type III Barricades with lights
 - Mount On Type III Barricade
 - One Post Sign
 - Two Post Sign
 - Traffic Flow
 - Work Space
 - Channelizing Device
 - Temporary Asphalt Pavement

**STREET IMPROVEMENTS FOR
135th Street West
from 13th Street to 21st Street North**

**TRAFFIC CONTROL PLAN
PHASE 2B**
SHEET TITLE
MKEC PROJ #10265
PROJECT NUMBER

JRA
DESIGN BY
WNU
DRAWN BY
JRA
CHECKED BY

ISSUED
February 2012
REVISED

SHEET NO.
155 of 231