



STREET IMPROVEMENTS FOR
135th Street West
from 13th Street to 21st Street North


TRAFFIC CONTROL PLAN
PHASE 2B

SHEET TITLE
MKEC PROJ #10265
PROJECT NUMBER

DESIGN BY: JRA
DRAWN BY: WNJ
CHECKED BY: JRA

ISSUED: February 2012
REVISED:

SHEET NO.
156 of 231

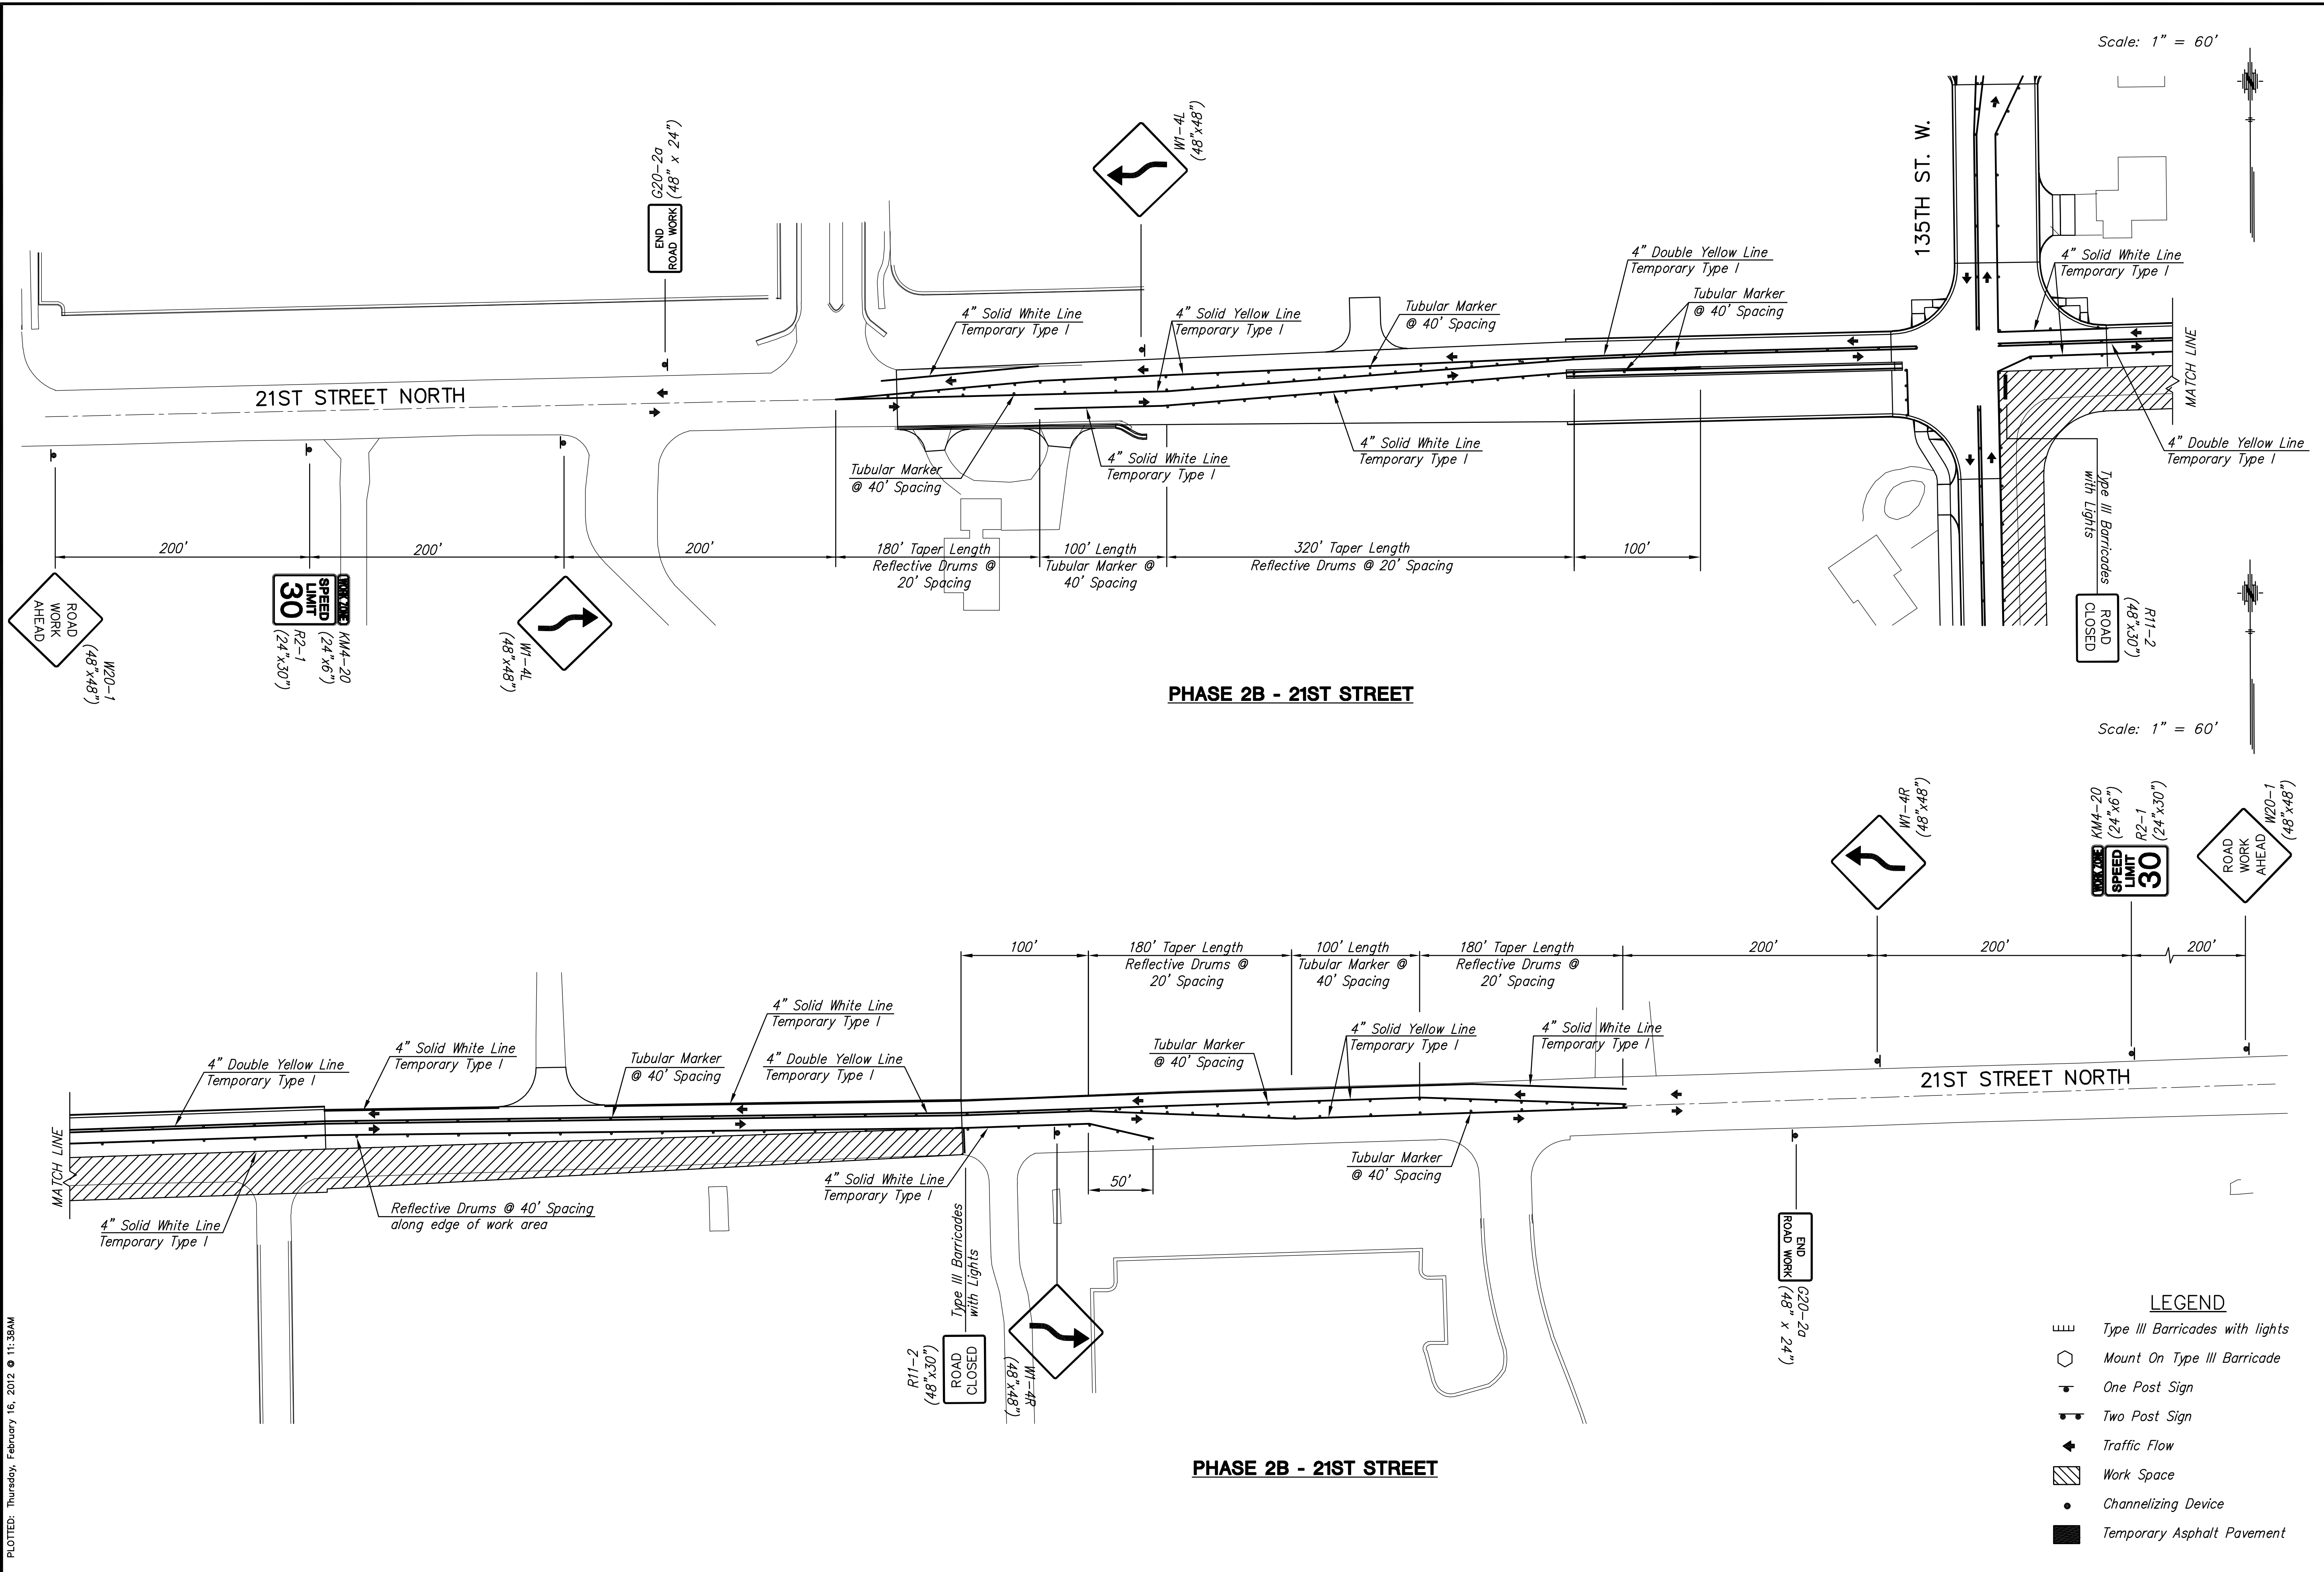

PLOTTED: Thursday, February 16, 2012 @ 11:38AM

J:\Civil\10265\DWG\Traffic\10265 TC8