



**STREET IMPROVEMENTS FOR
135th Street West**
from 13th Street to 21st Street North


**TRAFFIC CONTROL PLAN
PHASE 3**
SHEET TITLE
MKEC PROJ #10265
PROJECT NUMBER

JRA
DESIGN BY
WNU
DRAWN BY
JRA
CHECKED BY

ISSUED
February 2012
REVISED

SHEET NO.
157 of 231

Scale: 1" = 60'

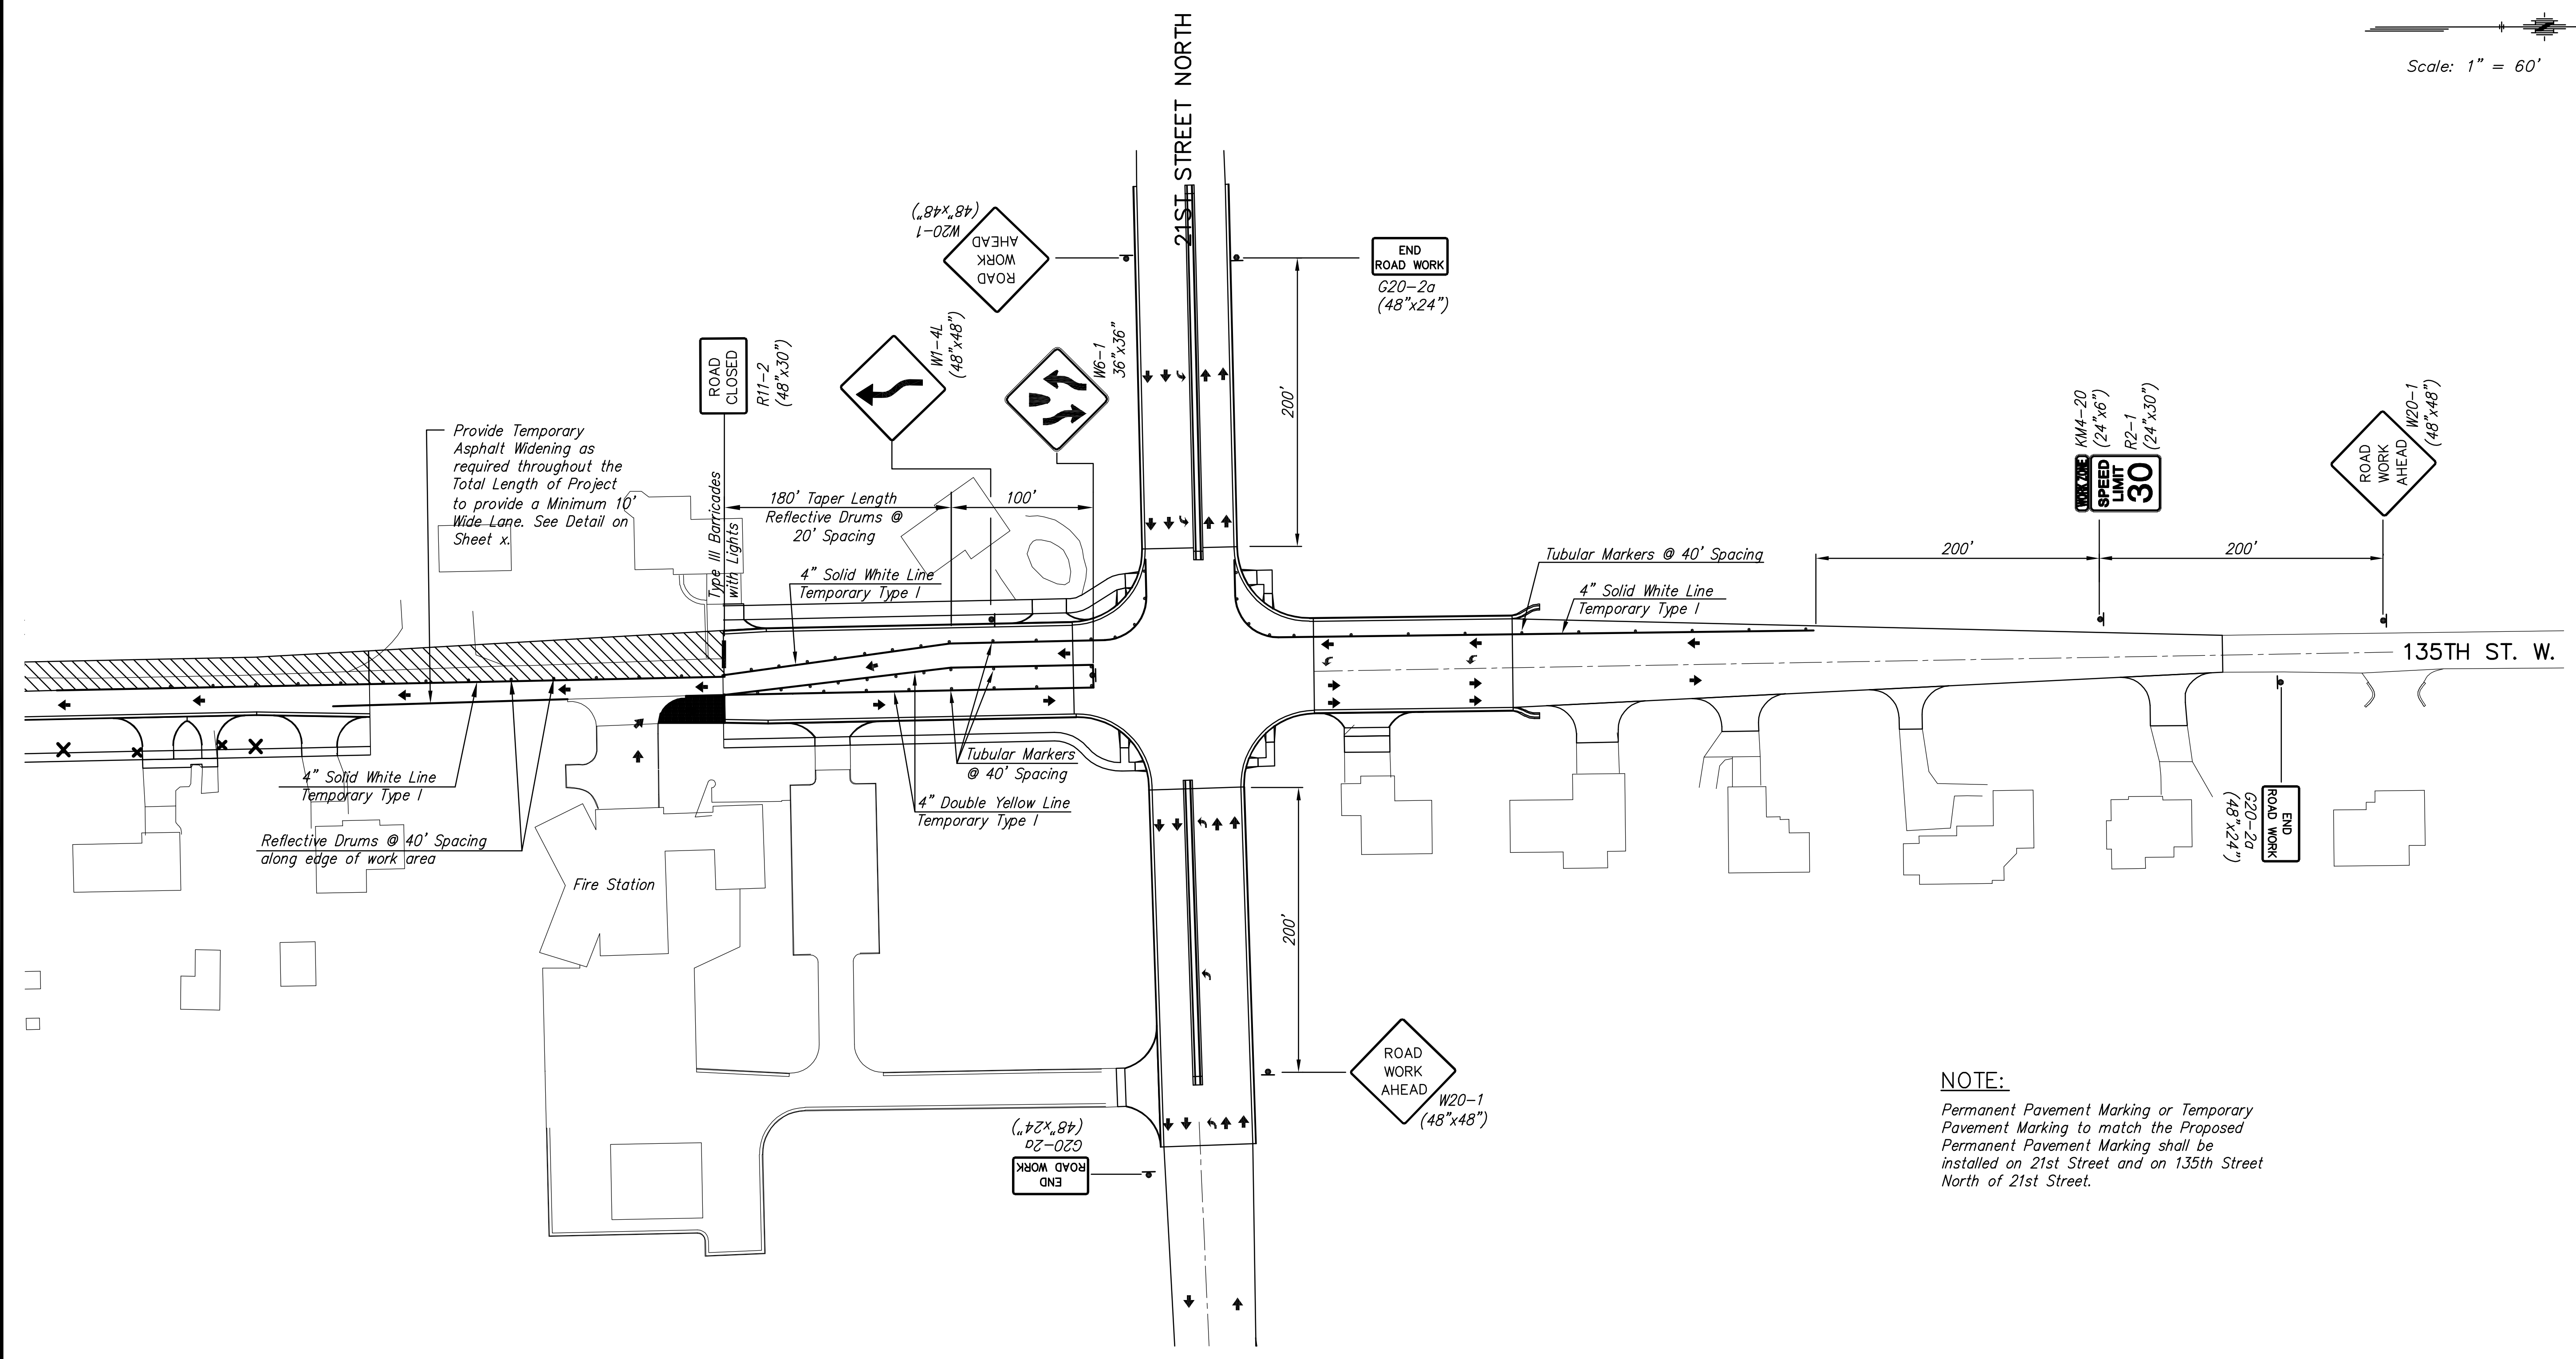

PHASE 3 - 135TH STREET

NOTE:
Permanent Pavement Marking or Temporary Pavement Marking to match the Proposed Permanent Pavement Marking shall be installed on 21st Street and on 135th Street North of 21st Street.

- LEGEND**
- Type III Barricades with lights
 - Mount On Type III Barricade
 - One Post Sign
 - Two Post Sign
 - Traffic Flow
 - Work Space
 - Channelizing Device
 - Temporary Asphalt Pavement