


SEE INSERT FOR CONTINUATION OF DRAINAGE AREAS

MKEC
ENGINEERING
CONSULTANTS, INC.

411 N. WEBB ROAD
WICHITA, KS. 67206
316 - 684 - 9600

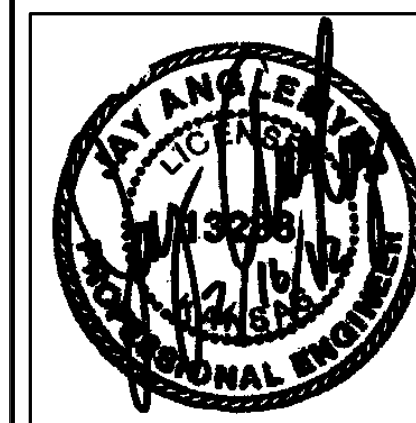

STREET IMPROVEMENTS FOR
135th Street West
from 13th Street to 21st Street North



DRAINAGE
MAP

SHEET TITLE
MKEC PROJ #10265
PROJECT NUMBER

DESIGN BY: JRA
DRAWN BY: WNU
CHECKED BY: JRA

ISSUED: February 2012
REVISED:

SHEET NO.
167 of 231

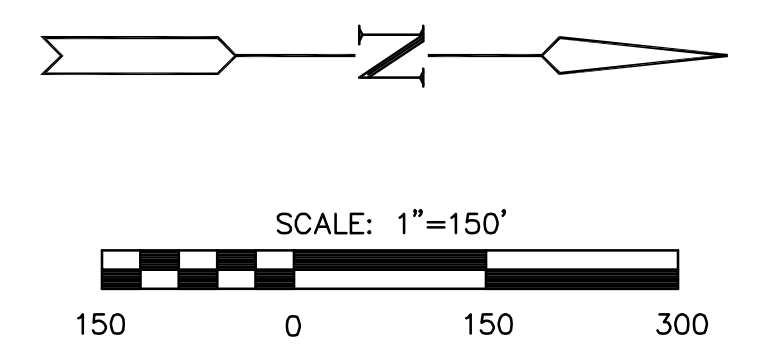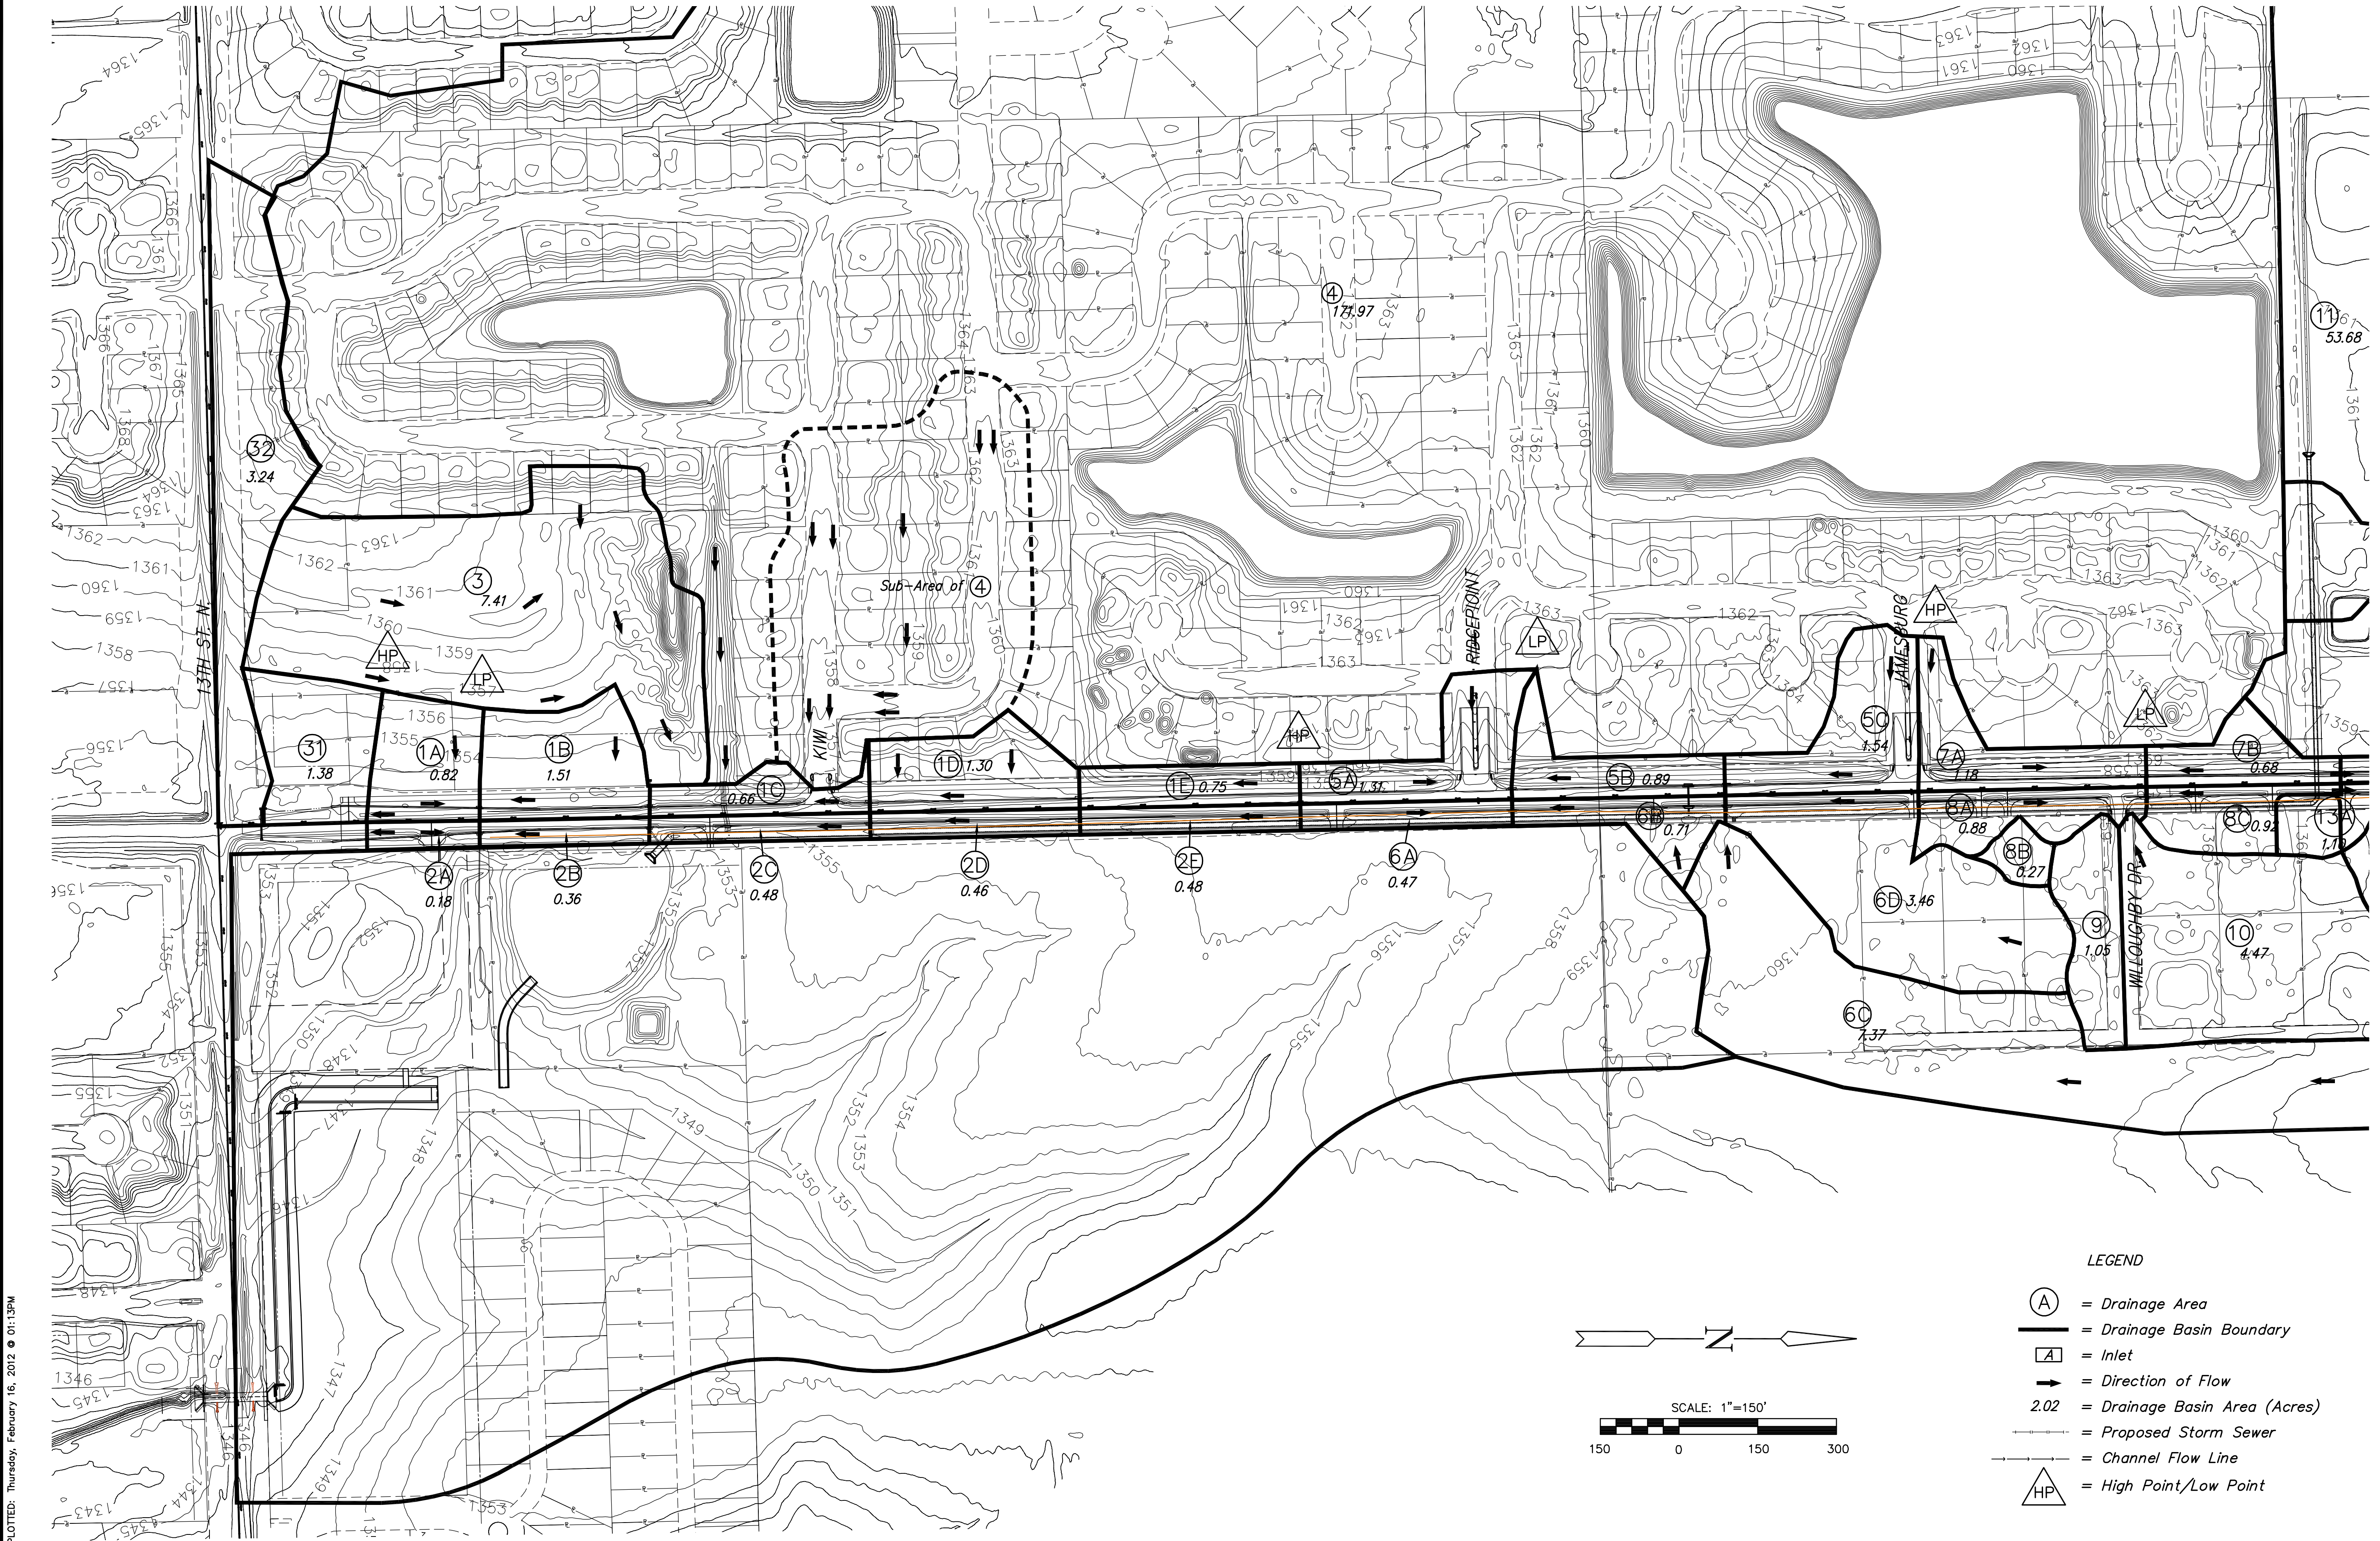

- LEGEND**
- (A) = Drainage Area
 - = Drainage Basin Boundary
 - [A] = Inlet
 - = Direction of Flow
 - 2.02 = Drainage Basin Area (Acres)
 - = Proposed Storm Sewer
 - = Channel Flow Line
 - △HP = High Point/Low Point

PLOTTED: Thursday, February 16, 2012 @ 01:13PM

J:\Civil\10265\DWG\DRNG\Drainage Map