

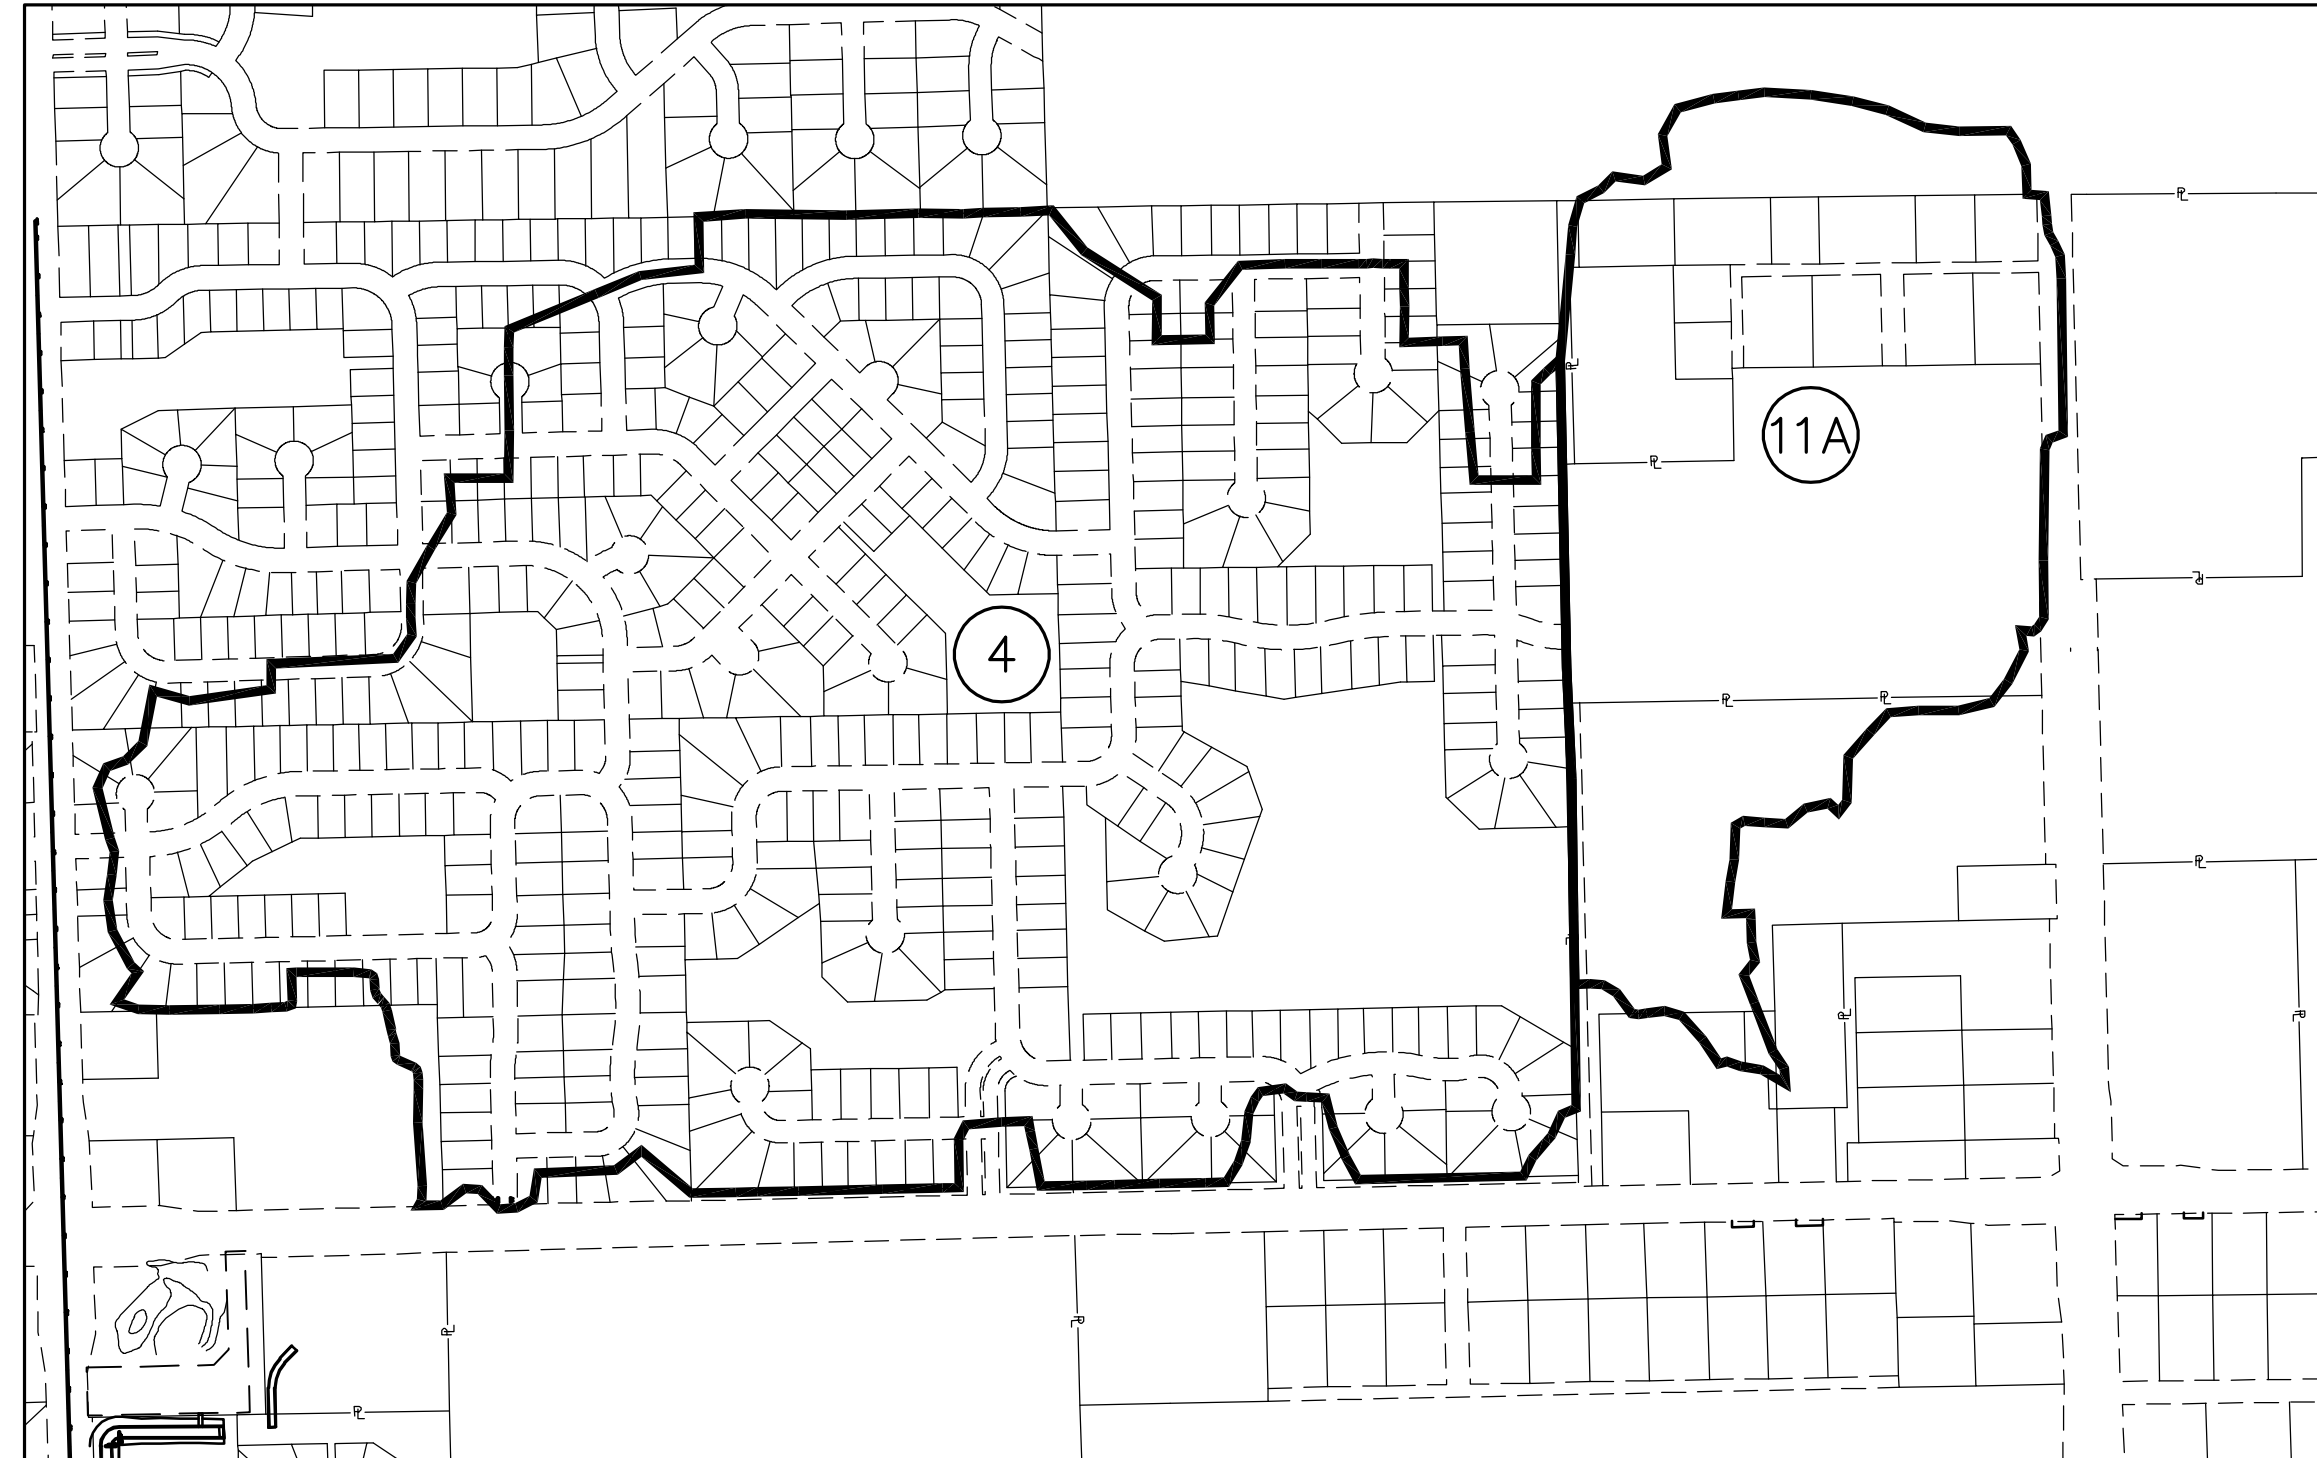


SEE INSERT FOR CONTINUATION OF DRAINAGE AREAS

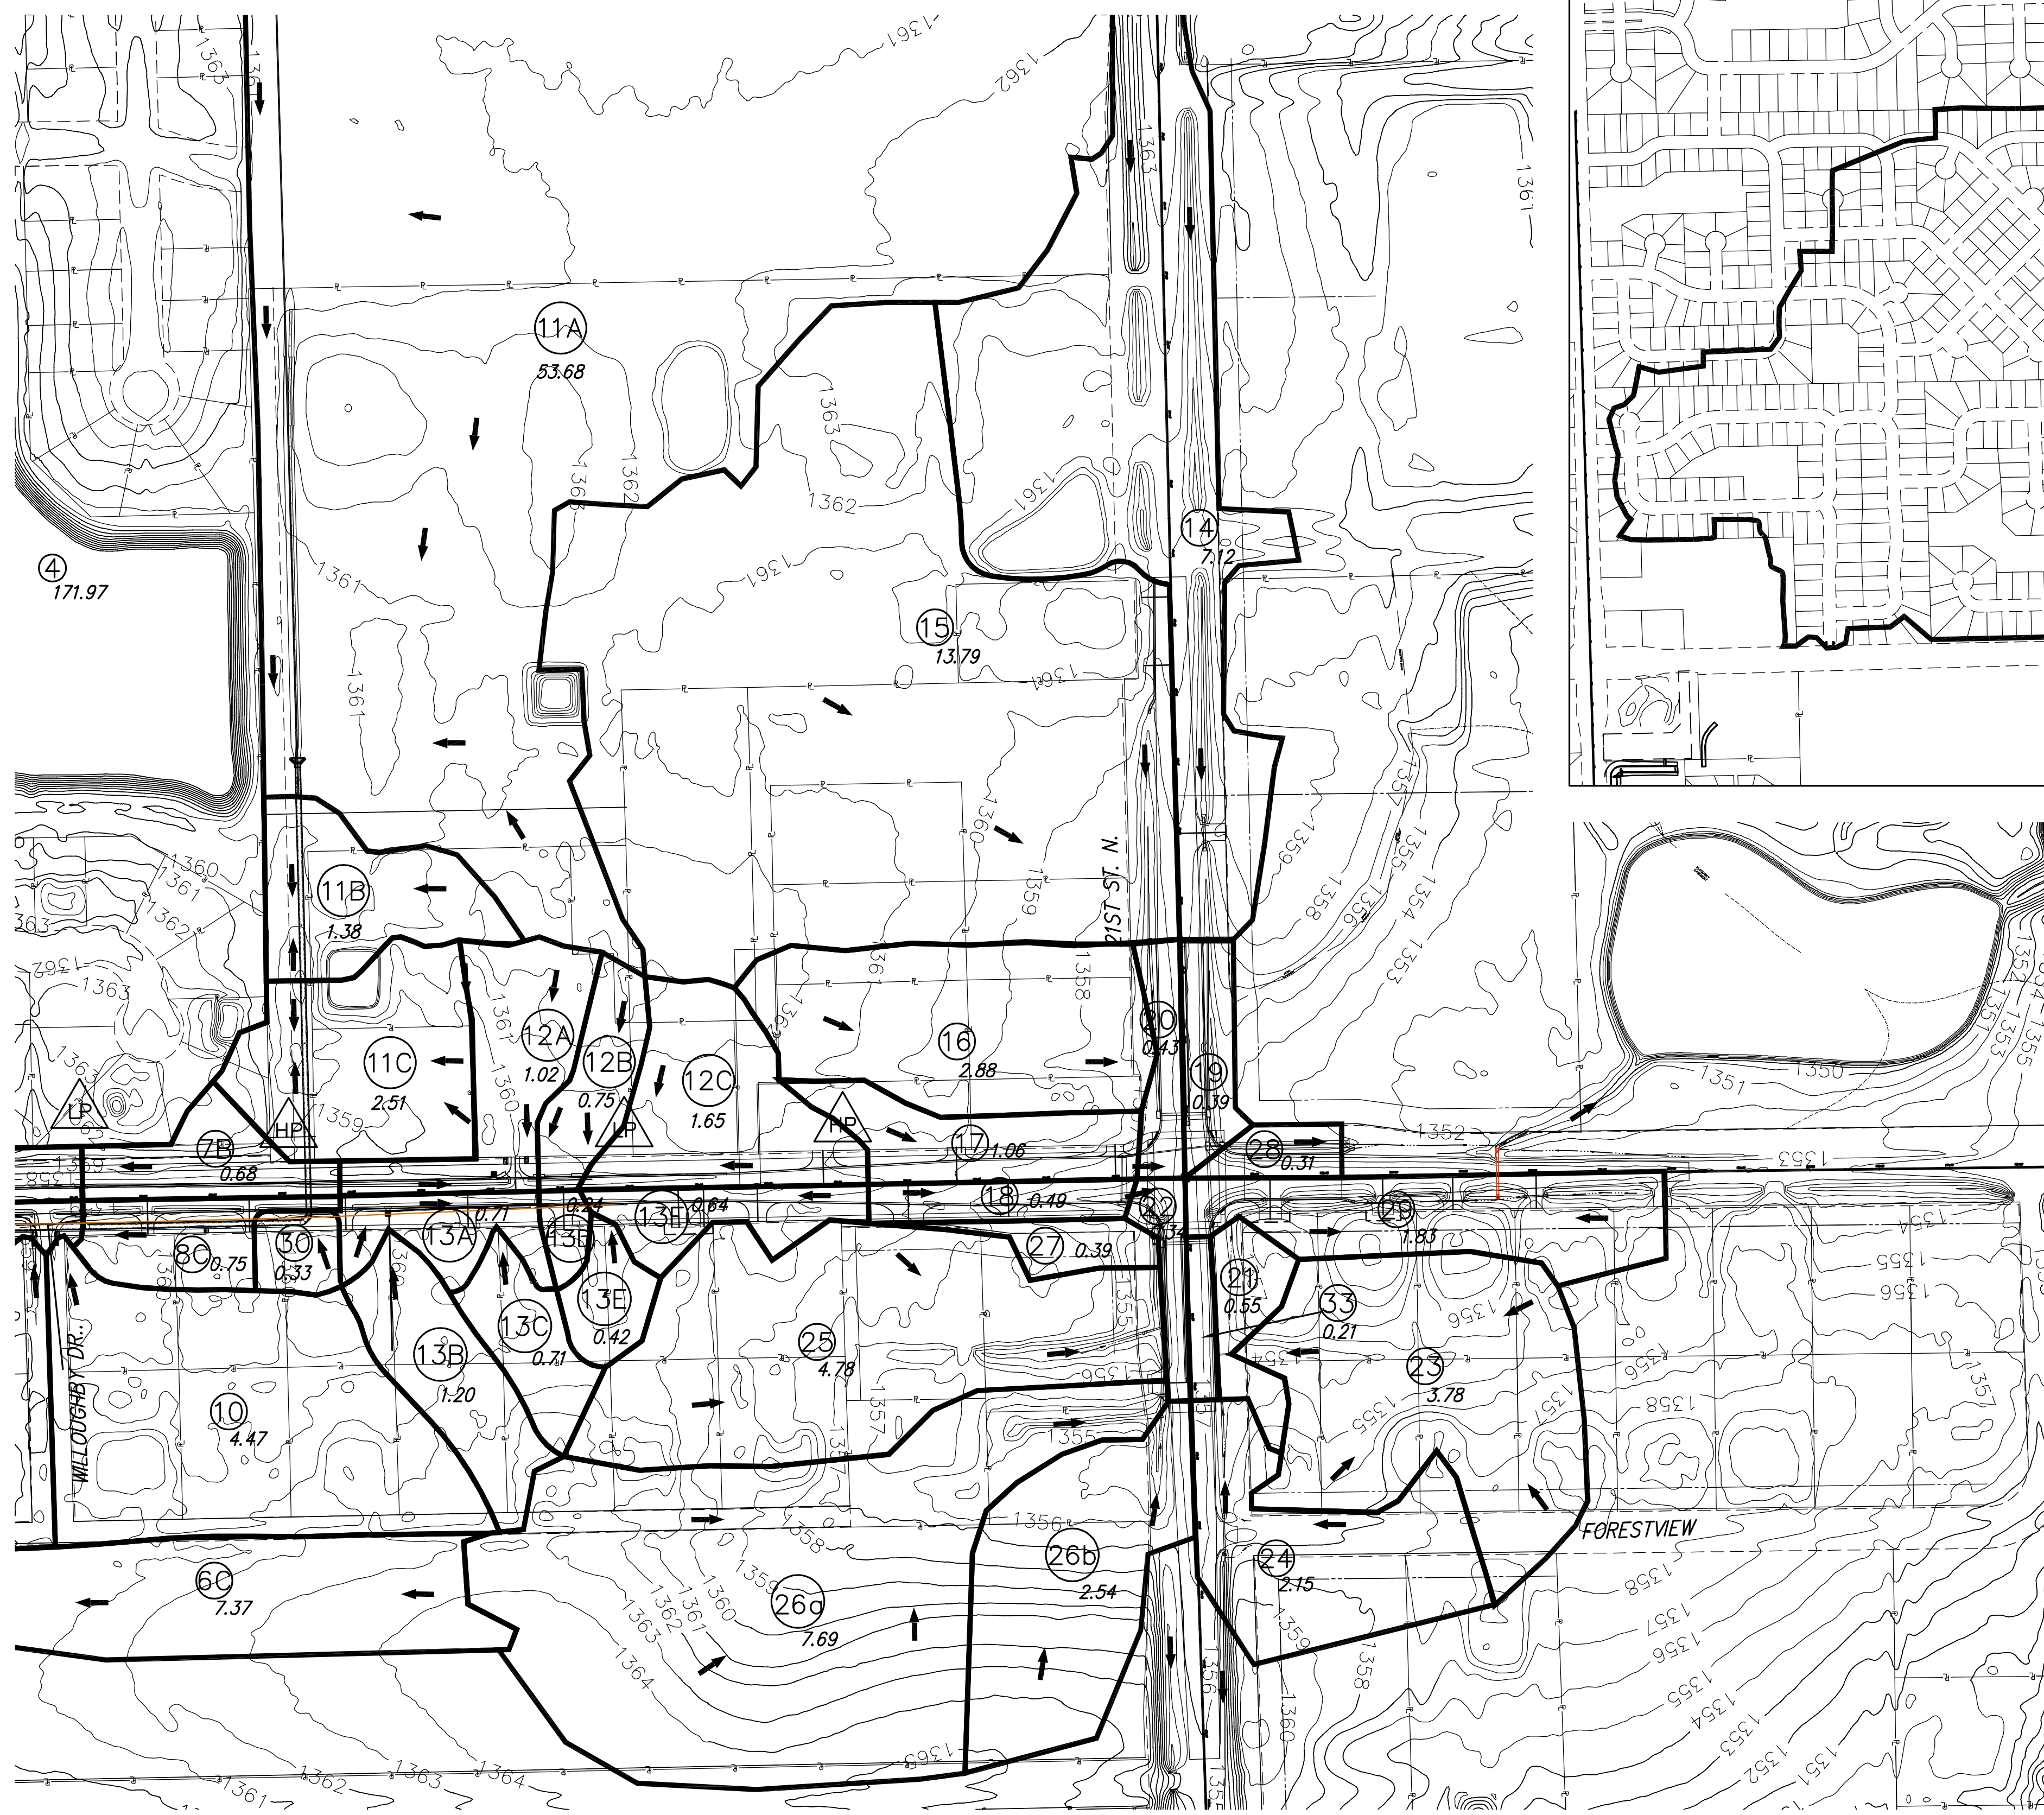


INSERT

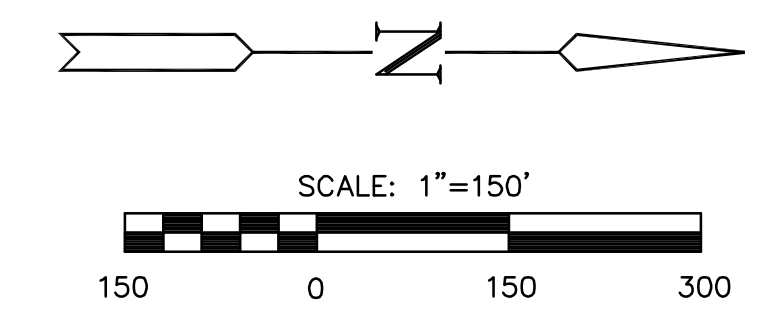

- LEGEND**
- (A) = Drainage Area
  - = Drainage Basin Boundary
  - [A] = Inlet
  - = Direction of Flow
  - 2.02 = Drainage Basin Area (Acres)
  - = Proposed Storm Sewer
  - = Channel Flow Line
  - △ HP = High Point/Low Point

**MKEC**  
ENGINEERING  
CONSULTANTS, INC.  
411 N. WEBB ROAD  
WICHITA, K.S. 67206  
316 - 684 - 9600

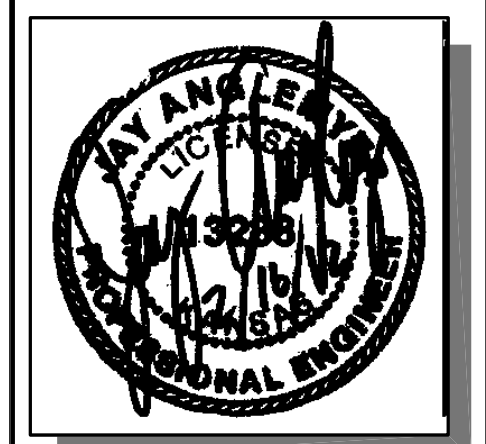

**STREET IMPROVEMENTS FOR**  
**135th Street West**  
from 13th Street to 21st Street North

**DRAINAGE MAP**  
SHEET TITLE  
MKEC PROJ #10265  
PROJECT NUMBER

DESIGN BY: JRA  
DRAWN BY: WNJ  
CHECKED BY: JRA

ISSUED: February 2012  
REVISED:

SHEET NO.  
**168 of 231**

PLOTTED: Thursday, February 16, 2012 @ 12:53PM

J:\Civil\10265\DWG\DRNG\Drainage Map