



STREET IMPROVEMENTS FOR  
**135th Street West**  
from 13th Street to 21st Street North


**CROSS SECTIONS  
STA 68+00.00  
TO  
STA 69+00.00**

SHEET TITLE  
MKEC PROJ #10265  
PROJECT NUMBER

DESIGN BY: JRA  
DRAWN BY: DPG  
CHECKED BY: JRA

ISSUED: February 2012  
REVISED:

SHEET NO.  
**180 of 231**

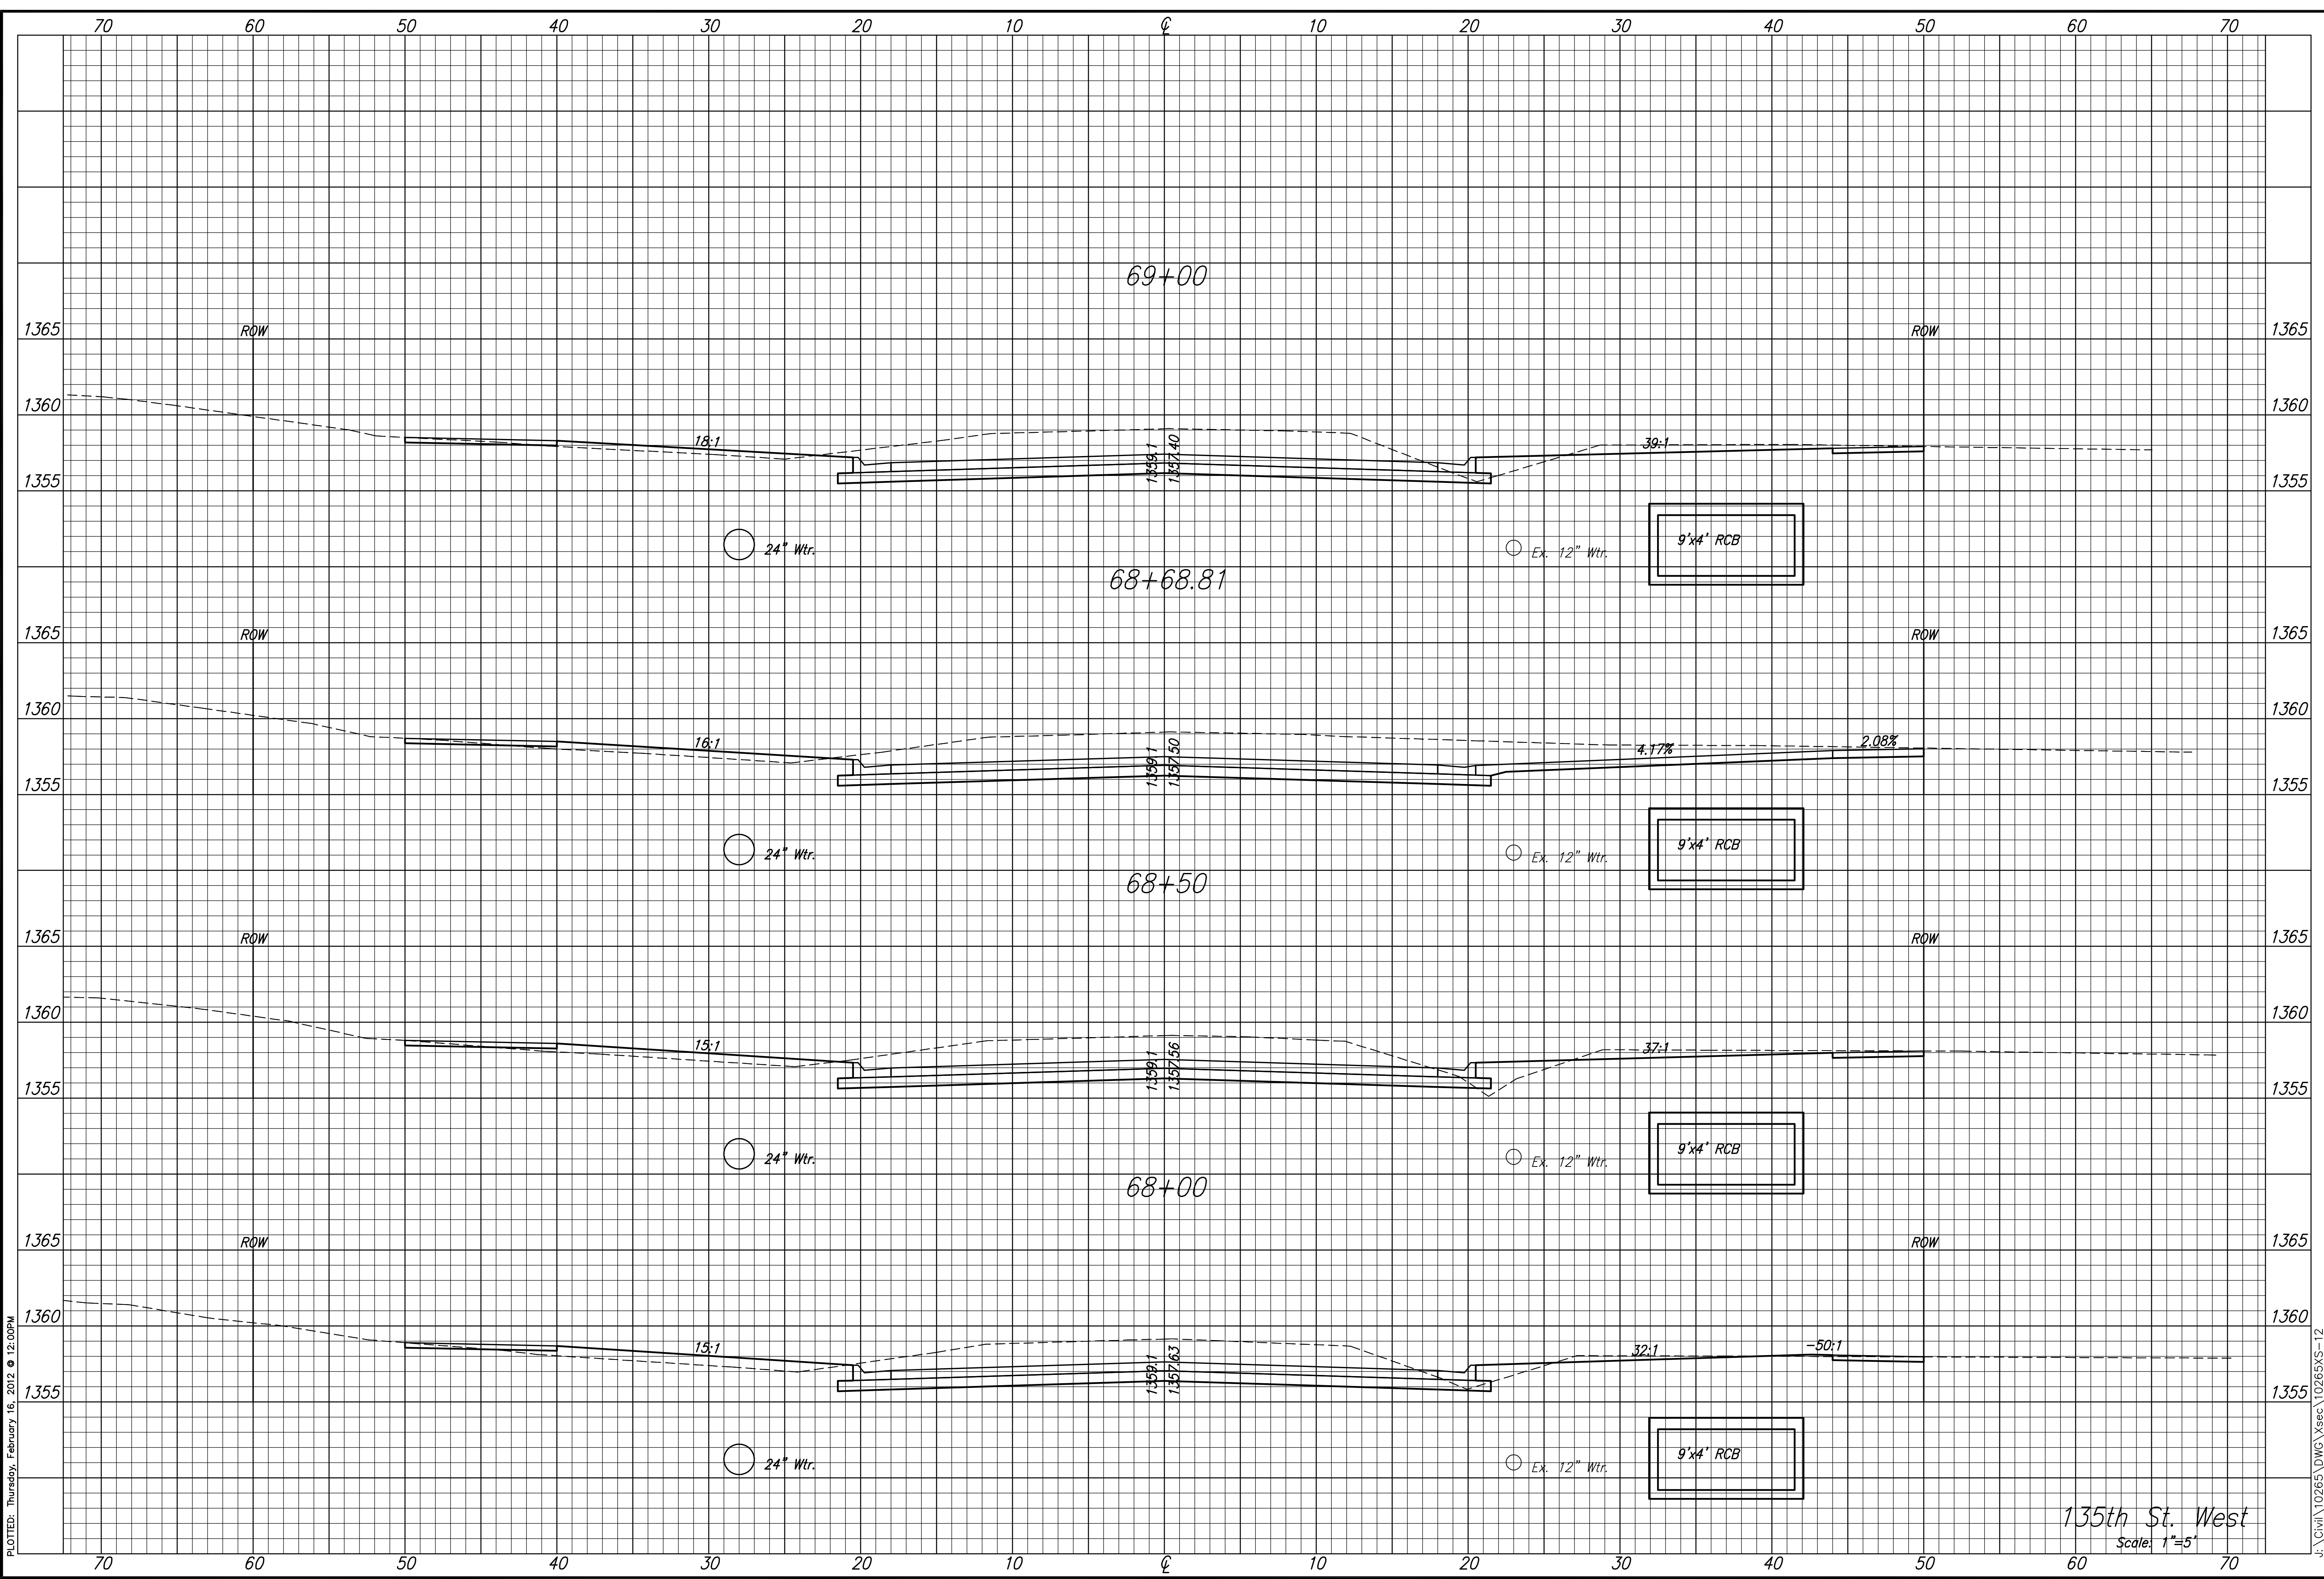

PLOTTED: Thursday, February 16, 2012 @ 12:00PM

J:\Civil\10265\DWG\Xsec\10265XS-12

135th St. West  
Scale: 1"=5'