



**STREET IMPROVEMENTS FOR  
135th Street West**  
from 13th Street to 21st Street North

**CROSS SECTIONS  
STA 93+84.05  
TO  
STA 94+81.88**


SHEET TITLE  
MKEC PROJ #10265  
PROJECT NUMBER

DESIGN BY: JRA  
DRAWN BY: DPG  
CHECKED BY: JRA

ISSUED: February 2012

REVISED:

SHEET NO.  
**198 of 231**

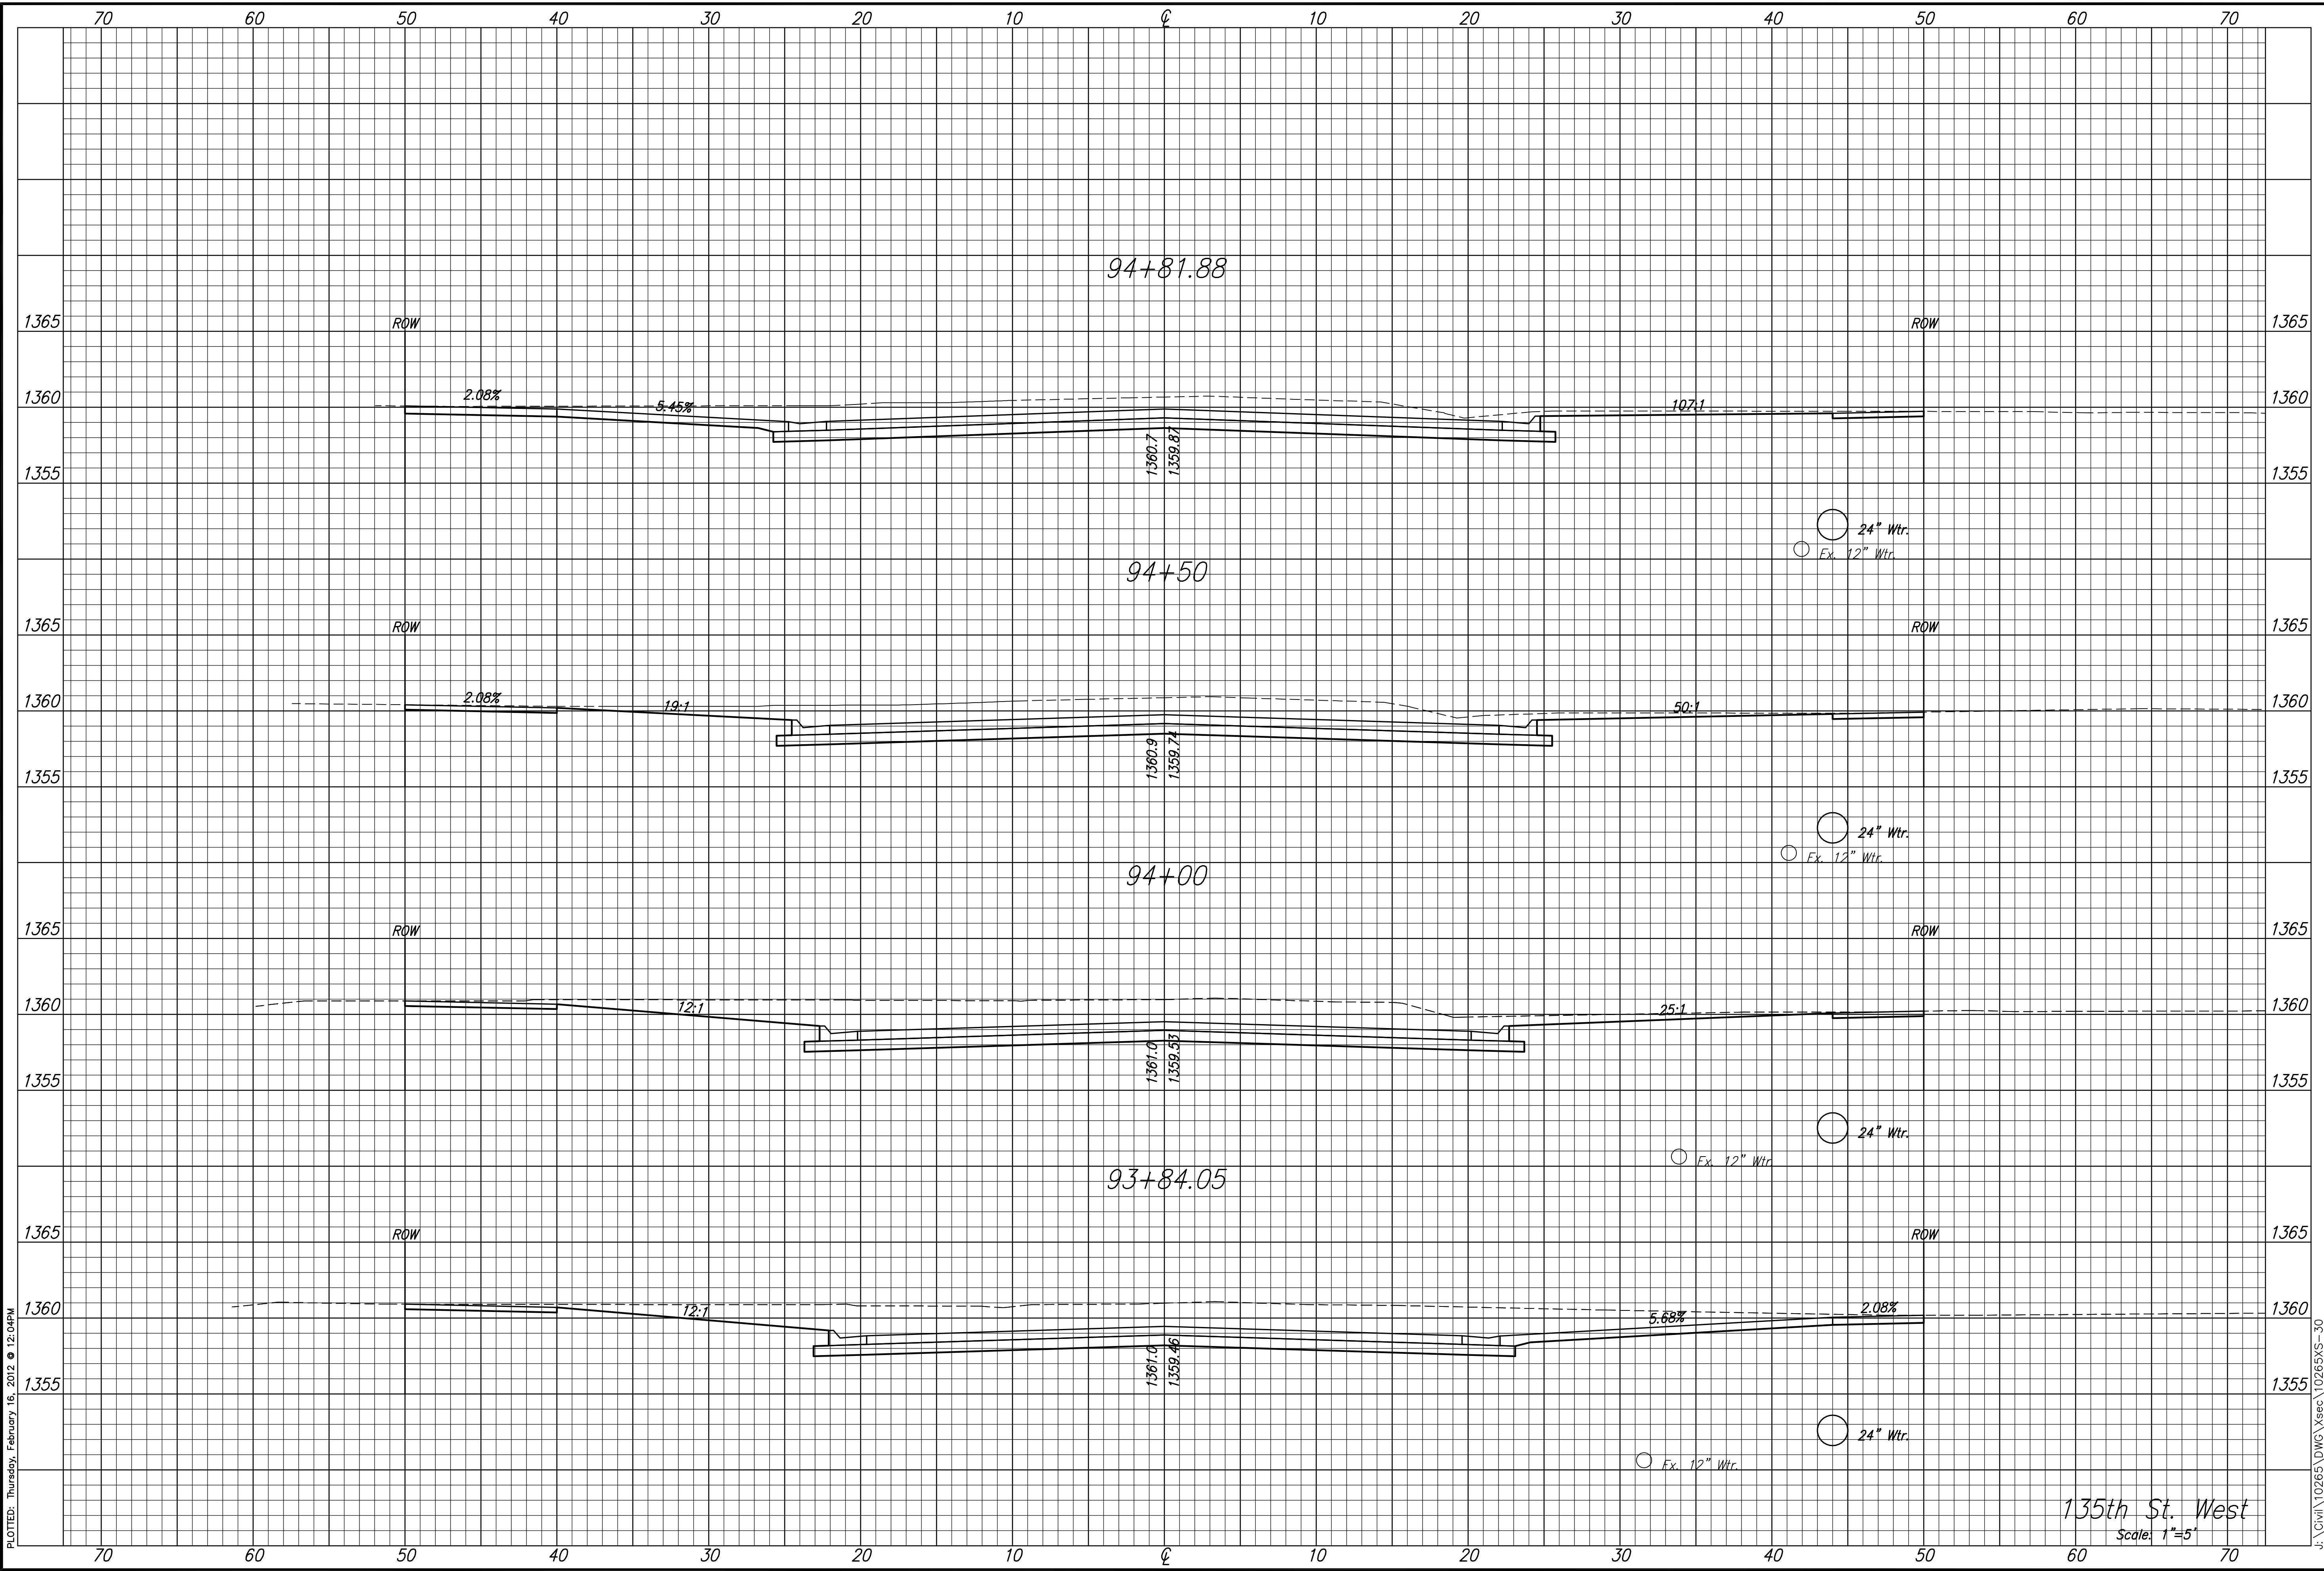

PLOTTED: Thursday, February 16, 2012 @ 12:04PM

J:\Civil\10265\DWG\Xsec\10265XS-30

135th St. West  
Scale: 1"=5'