


PAVING POINTS TABLE			
POINT NUMBER	NORTHING	EASTING	DESCRIPTION
3077	1698400.3137	1601165.4273	PAV
3078	1698353.3814	1601166.5542	BC
3079	1698357.2024	1601692.6983	BC
3080	1698395.5857	1601697.7904	BC
3081	1698395.4414	1601691.7801	BC
3082	1698398.4405	1601691.7081	BC
3083	1698398.5845	1601697.7063	BC
3084	1698424.6829	1601691.0780	BC
3085	1698401.6315	1601949.5772	BC
3086	1698401.7755	1601955.5754	BC
3087	1698404.7746	1601955.5034	BC
3088	1698404.6306	1601949.5051	BC
3089	1698394.2320	1602110.8921	BC
3090	1698394.4311	1602116.8888	BC
3091	1698397.4300	1602116.8048	BC
3092	1698397.2303	1602110.7926	BC
3093	1698401.2101	1602319.3885	BC
3094	1698401.3541	1602325.3868	BC
3095	1698404.3533	1602325.3148	BC
3096	1698404.2092	1602319.3165	BC
3097	1698376.5381	1602369.0094	BC
3098	1698444.0009	1602366.7694	BC
3099	1698406.0418	1602868.3054	PAV
3100	1698449.3077	1602866.8687	PAV

CONTROL POINTS TABLE			
POINT NUMBER	NORTHING	EASTING	DESCRIPTION
4000	1693137.9469	1602138.1519	SEC
4001	1695768.6836	1602085.1306	SEC
4002	1698399.0902	1602031.2061	SEC
4003	1701029.8599	1601997.6971	SEC
4004	1698336.4917	1599424.1873	SEC
4005	1698485.1635	1604623.4442	SEC
4006	1693065.3802	1599496.0659	SEC
4007	1693216.7660	1604781.8040	SEC
4008	1693109.6930	1602107.9320	BM 11
4009	1693098.9422	1602171.1219	MKEC CP
4010	1693691.3150	1602069.7900	BM 10
4011	1693720.9000	1602211.8700	NAIL
4012	1693725.8620	1602224.6710	NAIL
4013	1693816.2890	1602207.6980	NAIL
4014	1694266.7653	1602045.5488	BM 9
4015	1694757.3520	1602049.3650	BM 8
4016	1695506.0400	1602012.7070	BM 7
4017	1695873.7599	1602052.0495	NAIL
4018	1696396.5700	1602022.2400	MKEC CP
4019	1696755.8700	1602027.3800	NAIL
4020	1697092.2769	1602024.4955	NAIL
4021	1697081.2860	1602000.8560	BM 5
4022	1697060.9750	1602004.0490	MKEC CP
4023	1697612.0830	1601989.2050	BM 4
4024	1697804.2499	1602022.8795	NAIL
4025	1698176.3240	1602112.8520	BM 3
4026	1698379.4300	1602079.4700	PKN & WASHER
4027	1699029.1100	1602041.3300	NAIL
4028	1699581.6100	1601981.2000	MKEC CP
4029	1698456.5340	1601553.0560	BM 2
4030	1698476.6200	1603732.5700	PKN & WASHER
4031	1698433.9099	1603731.4795	PKN & WASHER
4032	1698424.2993	1603835.7895	NAIL
4033	1696993.5684	1599757.8898	NAIL
4034	1697027.7825	1600088.8195	NAIL
4035	1697091.1060	1600139.0040	NAIL

CONTROL POINTS TABLE			
POINT NUMBER	NORTHING	EASTING	DESCRIPTION
4036	1697045.3550	1600549.2290	NAIL
4037	1693211.8419	1602606.5655	BMAN
4038	1693100.7690	1603043.9770	BM
4039	1693186.2334	1603261.5171	NAIL
4040	1693187.9630	1603327.9360	NAIL
4041	1694321.6700	1602082.5800	MKEC CP
4042	1695570.1806	1602039.2165	MKEC CP
4043	1696385.5380	1601995.9170	BM 6

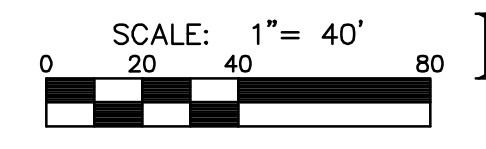

LEGEND
 PC—Point of Curve
 PCC—Point on Compound Curve
 RP—Radius Curve
 BC—Back of Curb
 EP—Edge of Pavement
 PT—Point on Tangent

**STREET IMPROVEMENTS FOR
 135th Street West
 from 13th Street to 21st Street North**

**PAVING
 BUBBLE
 MAP**
 SHEET TITLE
 MKEC PROJ #10265
 PROJECT NUMBER

DESIGN BY: JRA
 DRAWN BY: WNJ
 CHECKED BY: JRA

ISSUED: February 2012
 REVISED:

SHEET NO.
 25 of 231