

**STREET IMPROVEMENTS FOR**  
**135th Street West**  
from 13th Street to 21st Street North


**STORM SEWER**  
**LINE 1**  
**STA. 19+00 TO**  
**STA. 24+40**

SHEET TITLE  
MKEC PROJ #10265  
PROJECT NUMBER



DESIGN BY: JRA  
DRAWN BY: WNJ  
CHECKED BY: JRA

ISSUED: February 2012  
REVISED:

SHEET NO.  
**28 of 231**

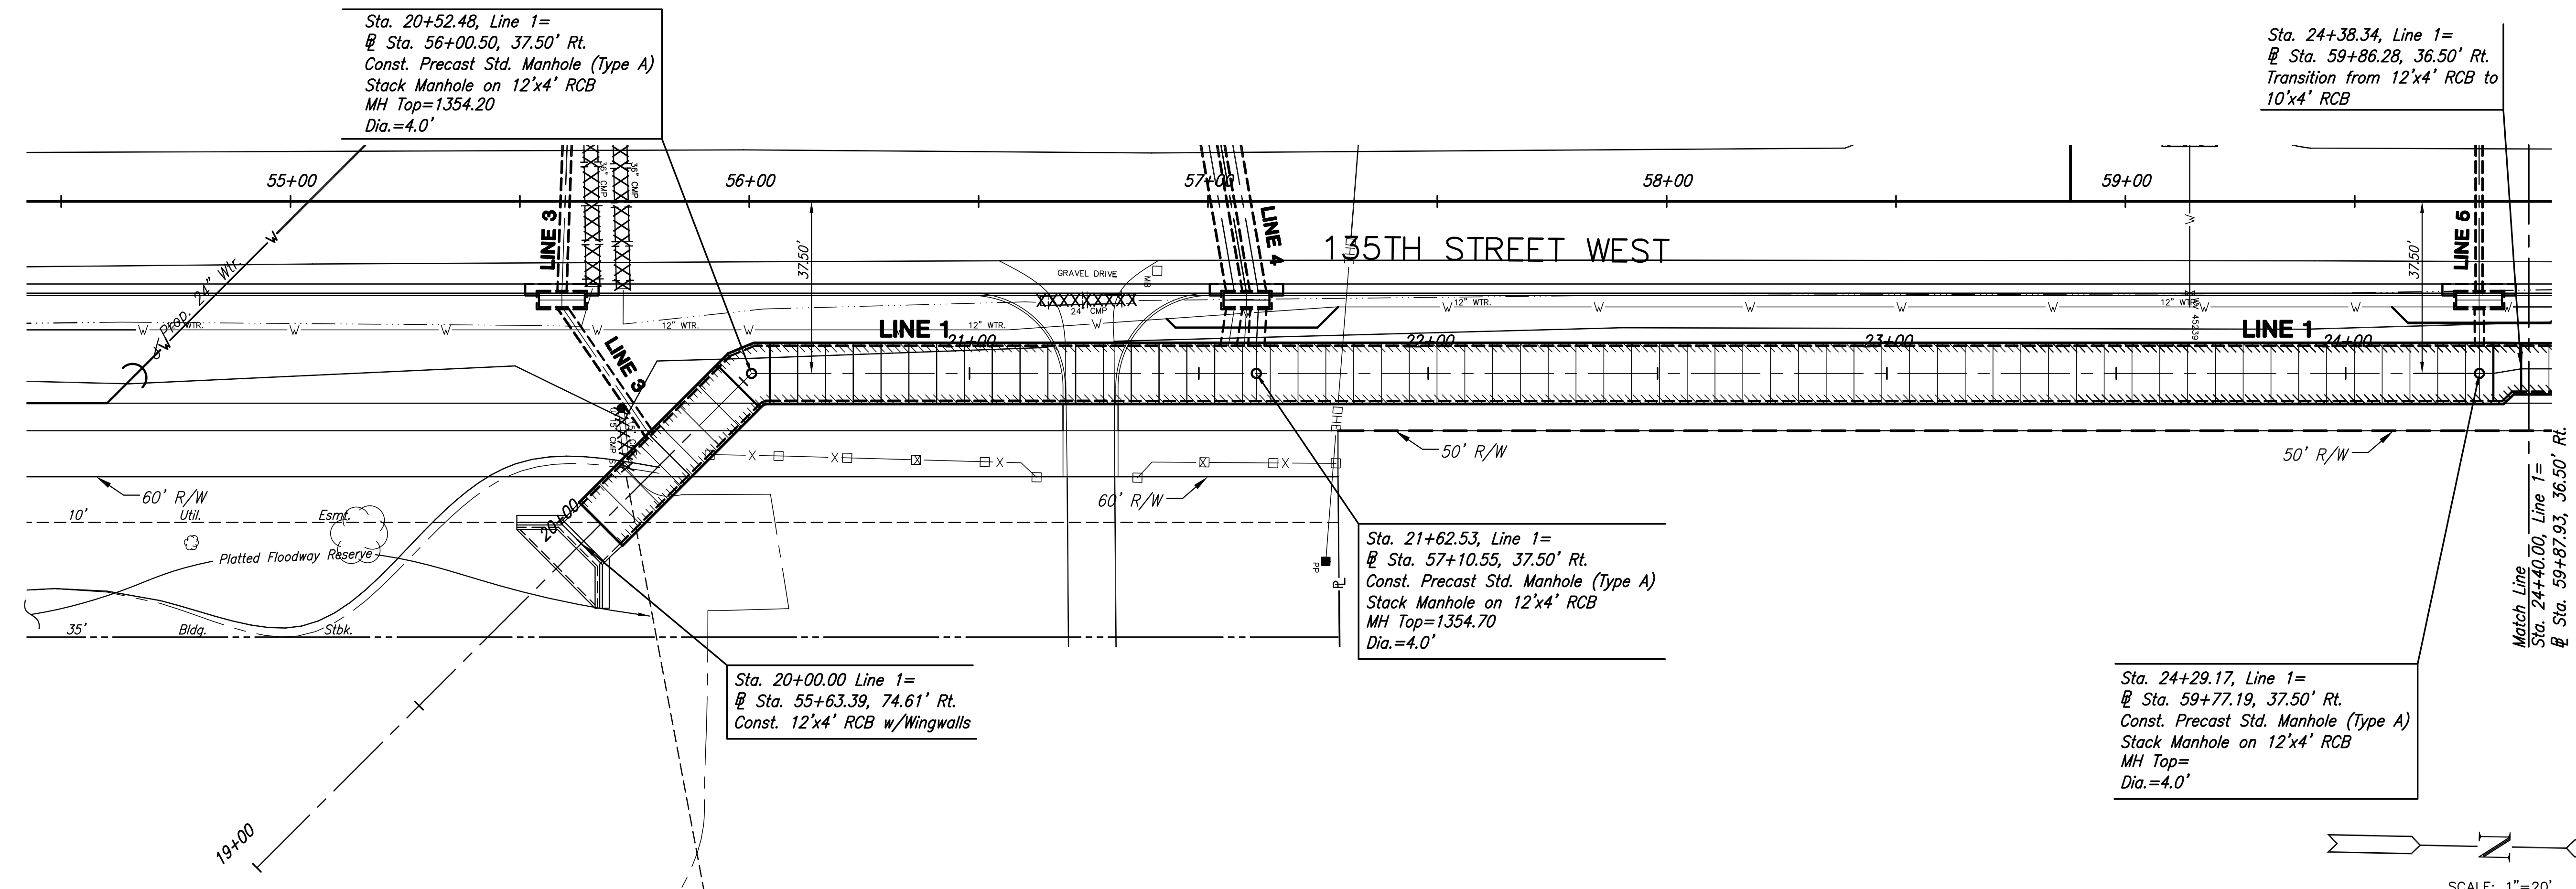

**PLAN LINE 1**

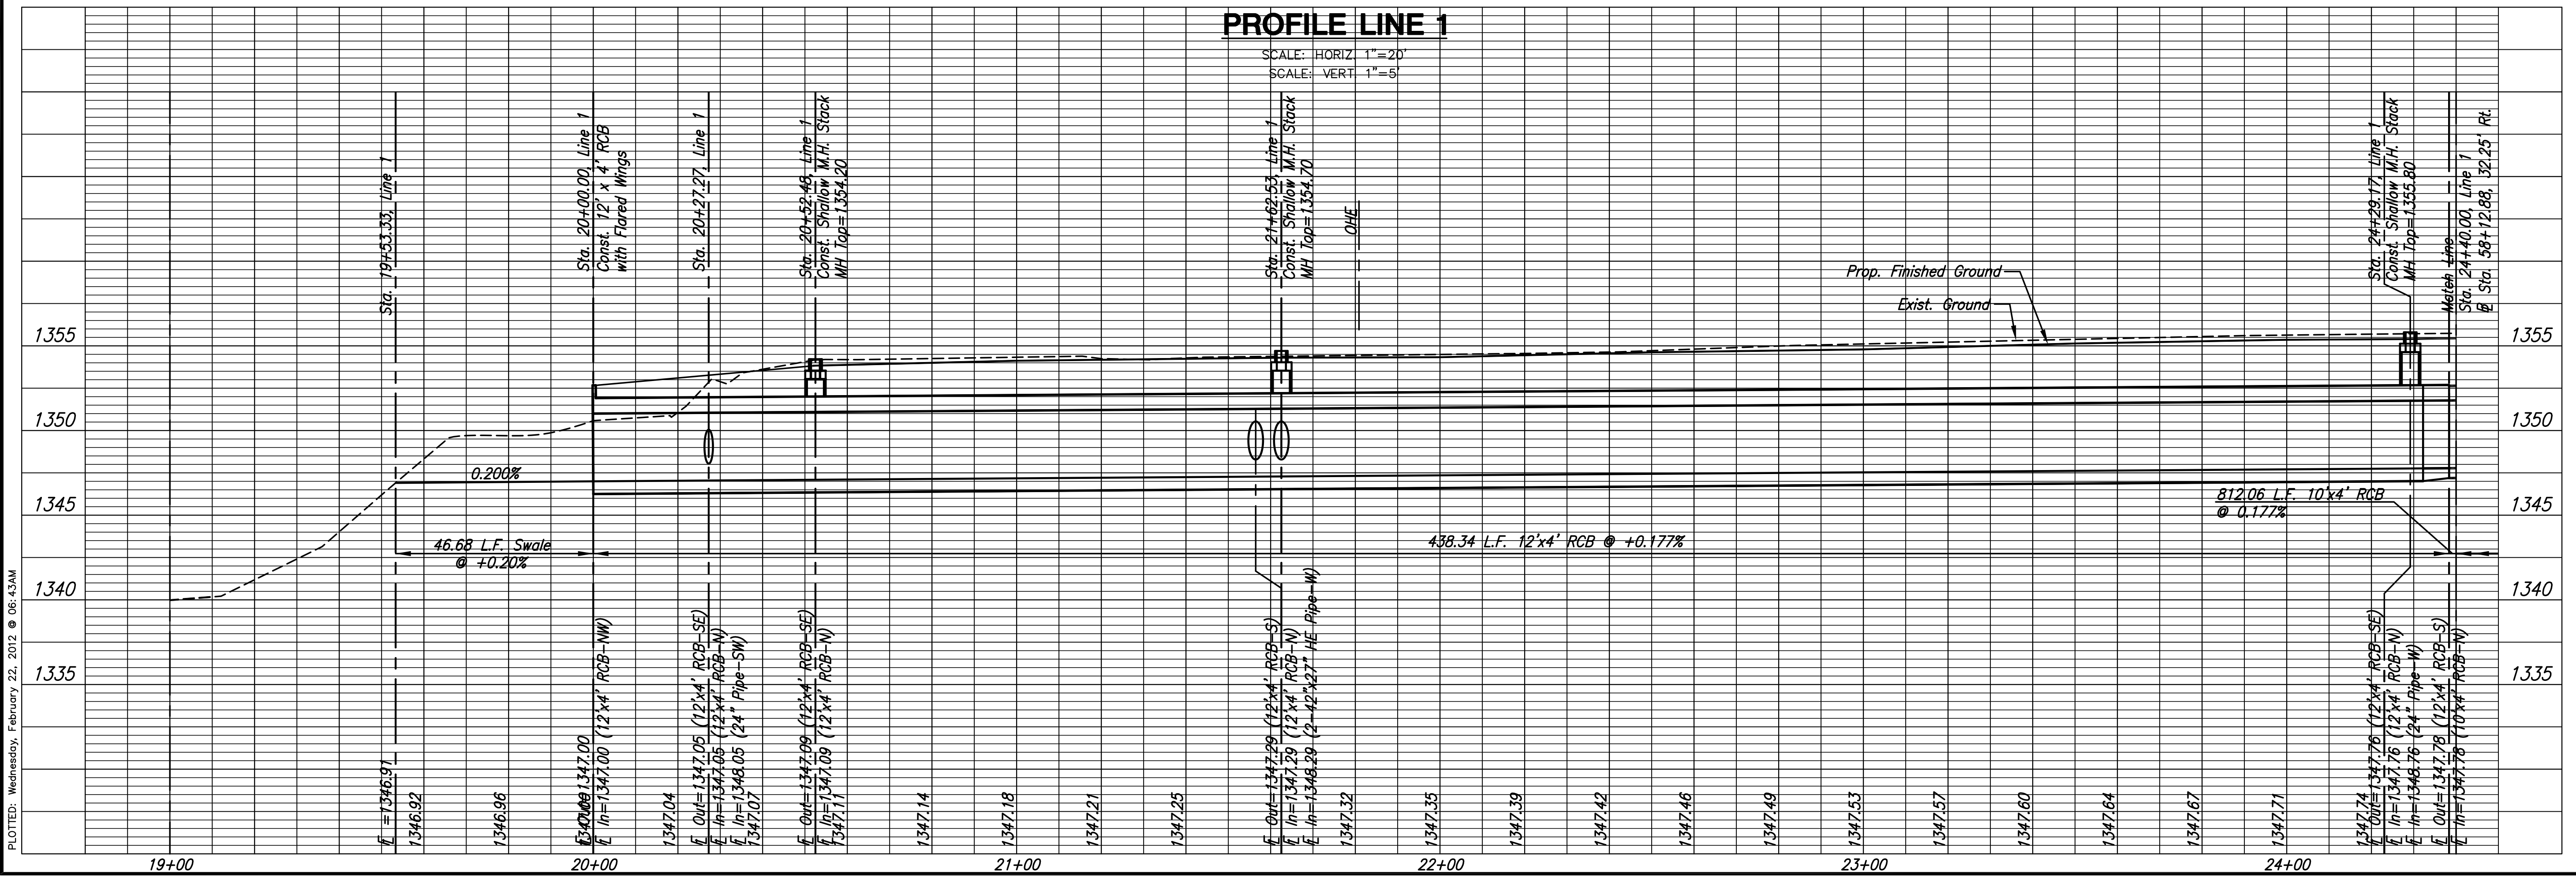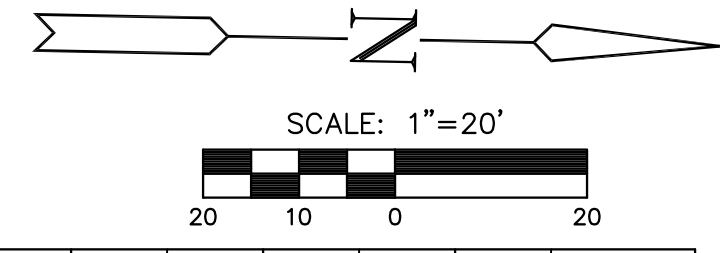

**PROFILE LINE 1**

PLOTED: Wednesday, February 22, 2012 @ 08:43AM

J:\Civil\10265\DWG\Sws\10265-D02