


PROJECT NO.	YEAR	SHEET NO.	TOTAL SHEETS
35-04171-042		36	50

NOTE BOOK NO.	TEMPLATE AREAS CHECKED

DSNR: BLB OPER: BJS SCALE: 1"=5.00
 Q:\2004\04171\000\resc 08-11-2004 03:04:54 pm

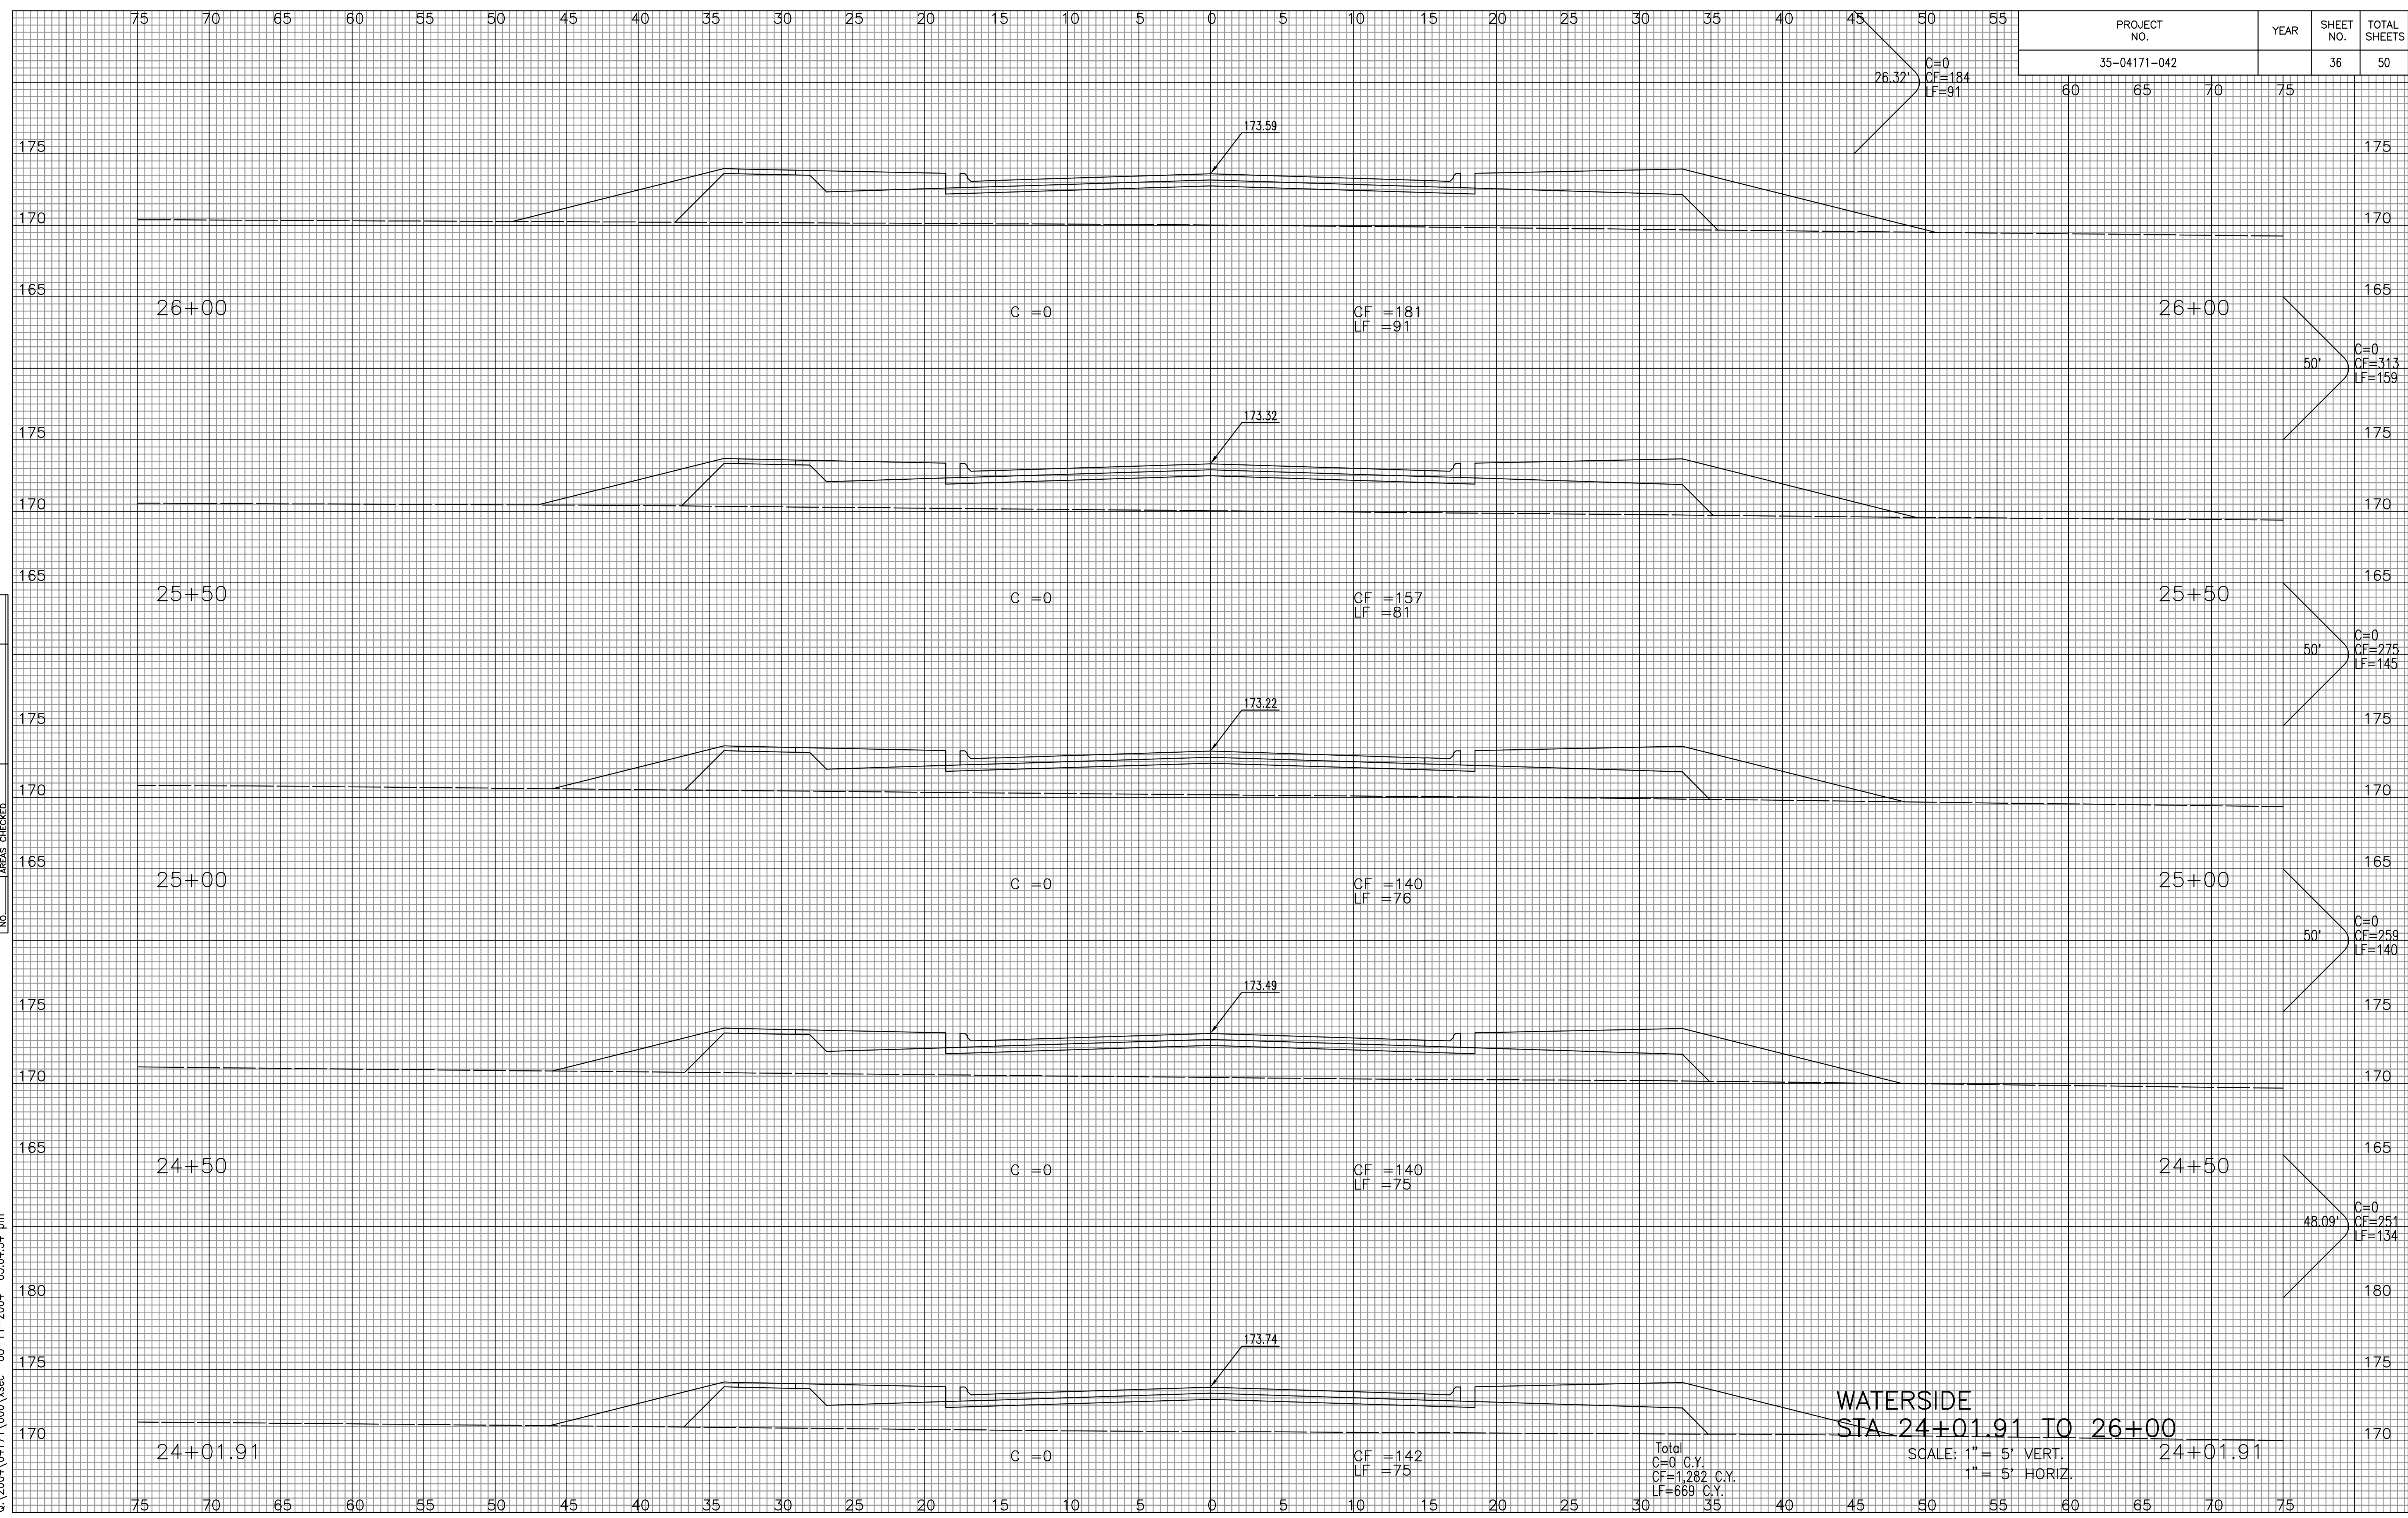

**WATERSIDE
 STA. 24+01.91 TO 26+00**

SCALE: 1" = 5' VERT.
 1" = 5' HORIZ.

Total
 C=0 C.Y.
 CF=1,282 C.Y.
 LF=669 C.Y.