


PROJECT NO.	YEAR	SHEET NO.	TOTAL SHEETS
35-04171-042		38	50

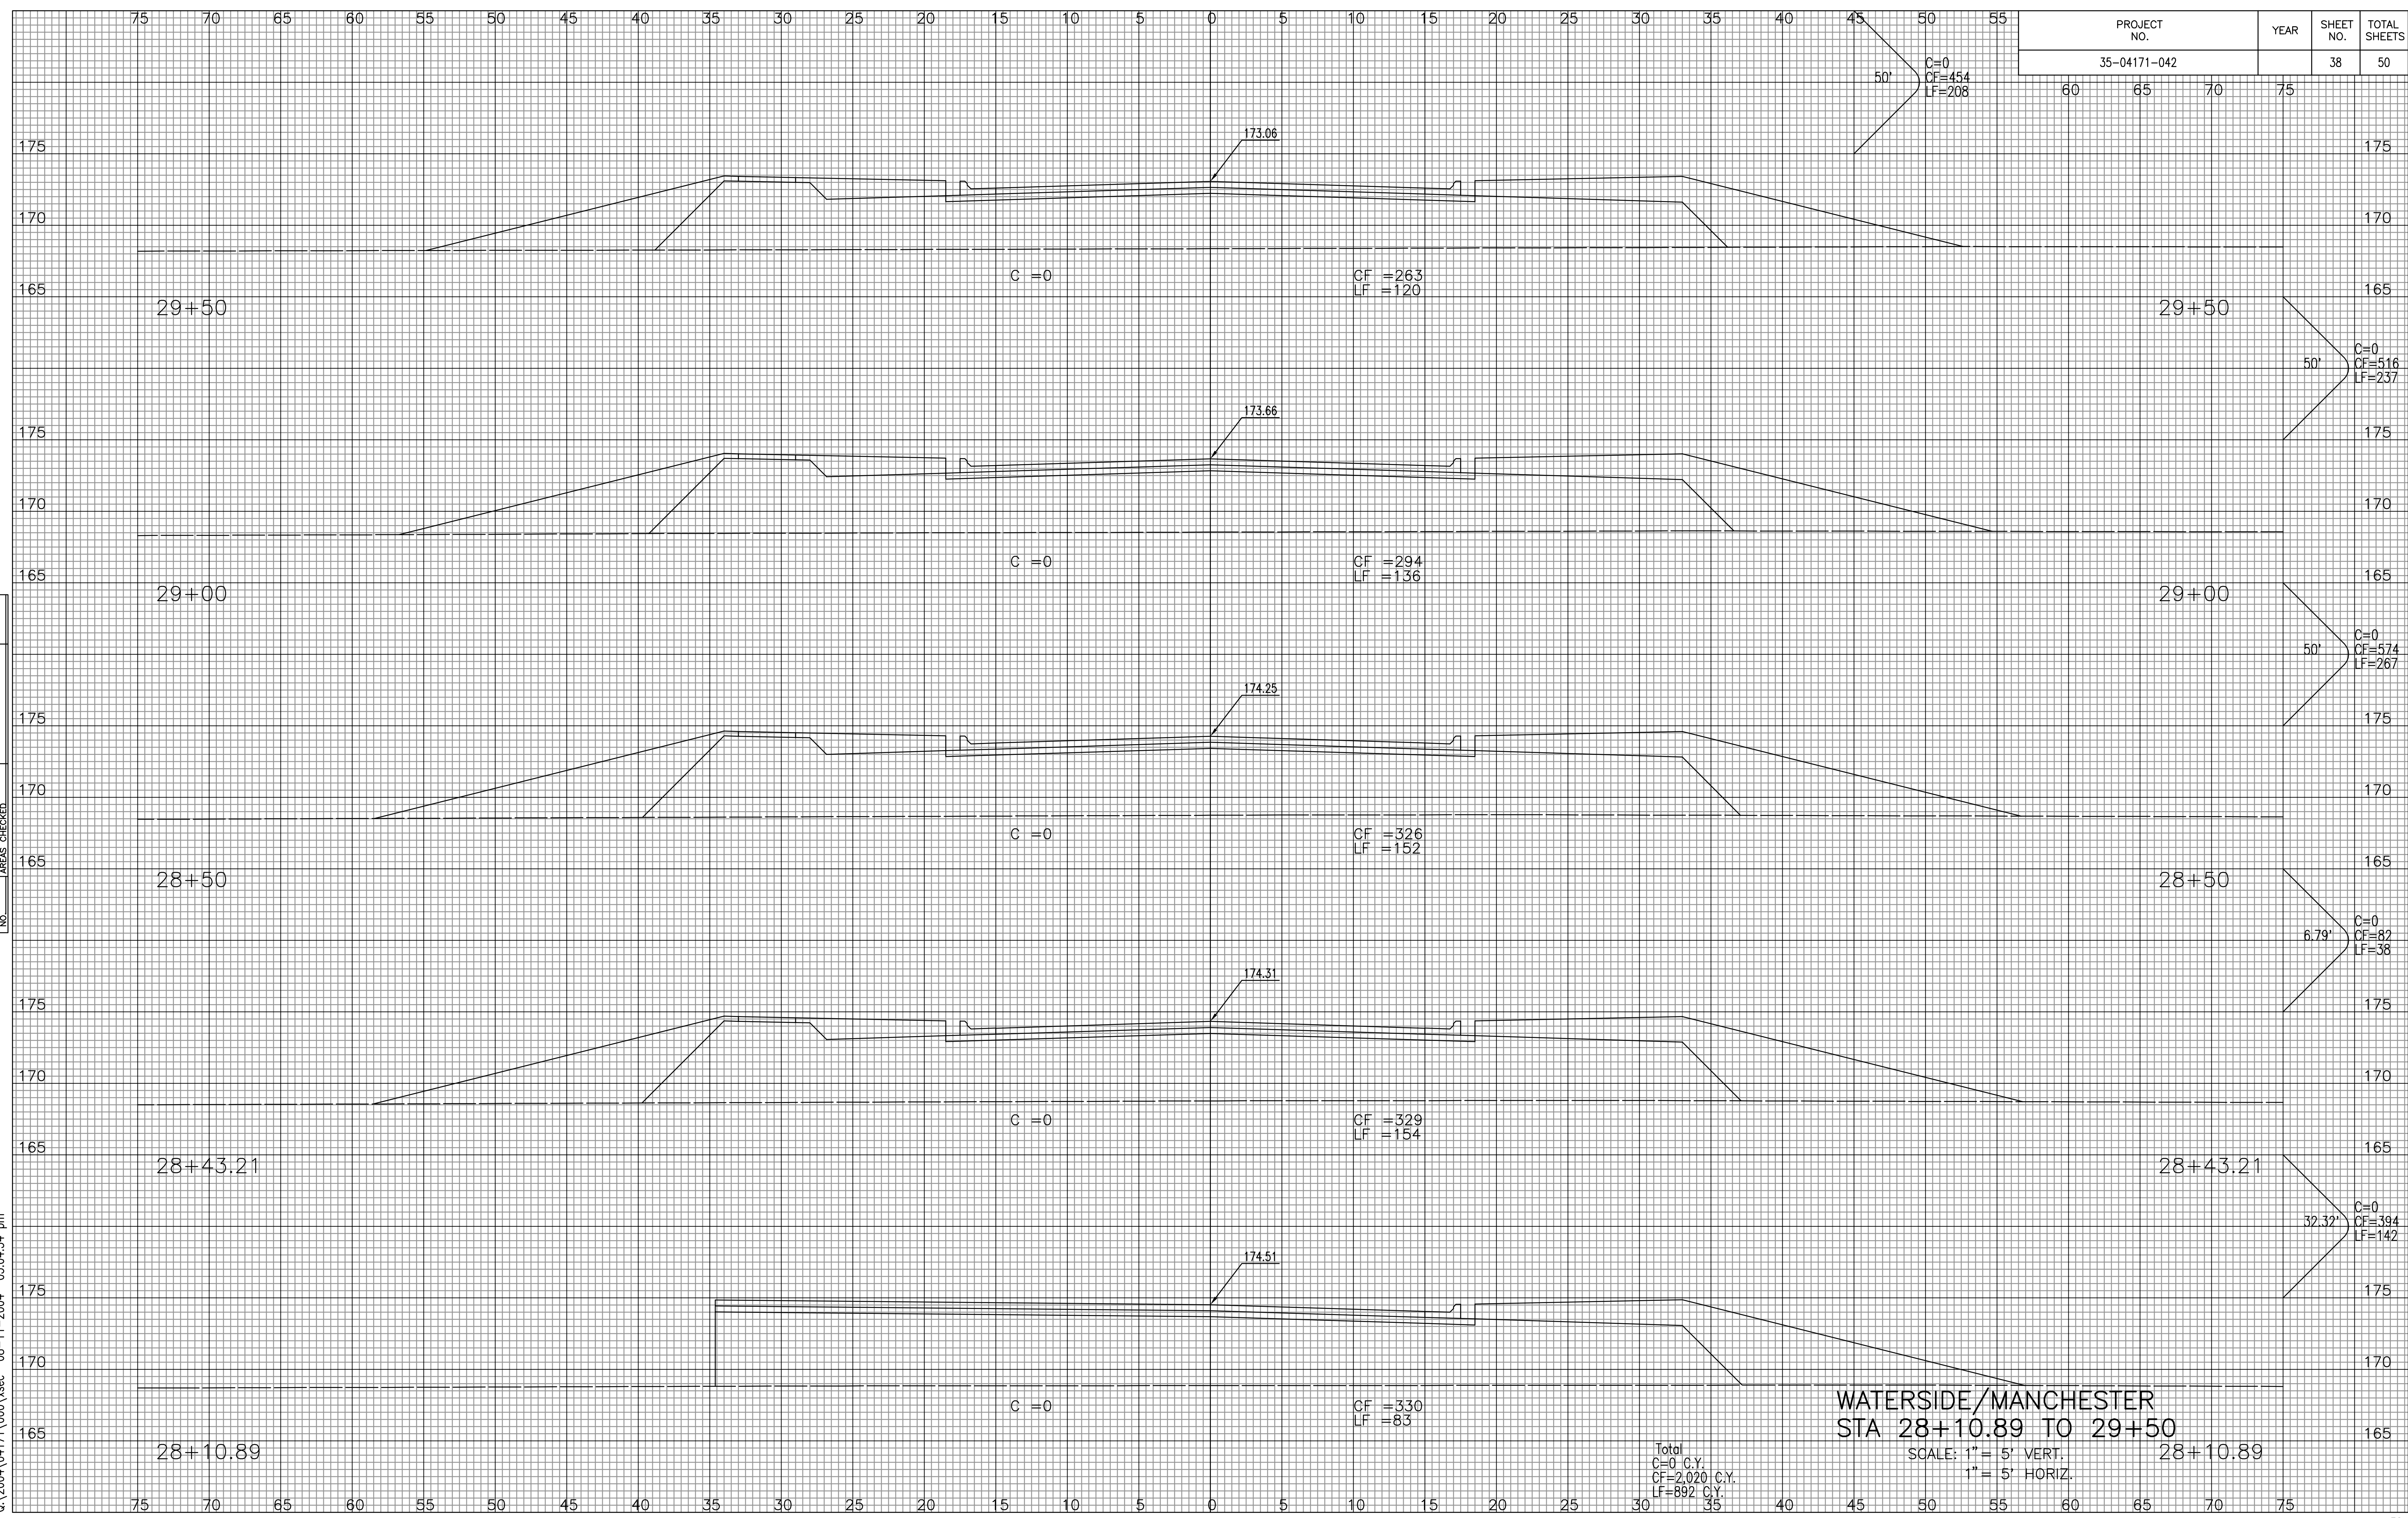

NOTE BOOK NO.	TEMPLATE AREAS CHECKED

DSNR: BLB OPER: BJS SCALE: 1"=5' 00
 Q:\2004\04171\000\sec 08-11-2004 03:04:54 pm

WATERSIDE/MANCHESTER
STA 28+10.89 TO 29+50
 SCALE: 1" = 5' VERT.
 1" = 5' HORIZ.