


PROJECT NO.	YEAR	SHEET NO.	TOTAL SHEETS
35-04171-042		39	50

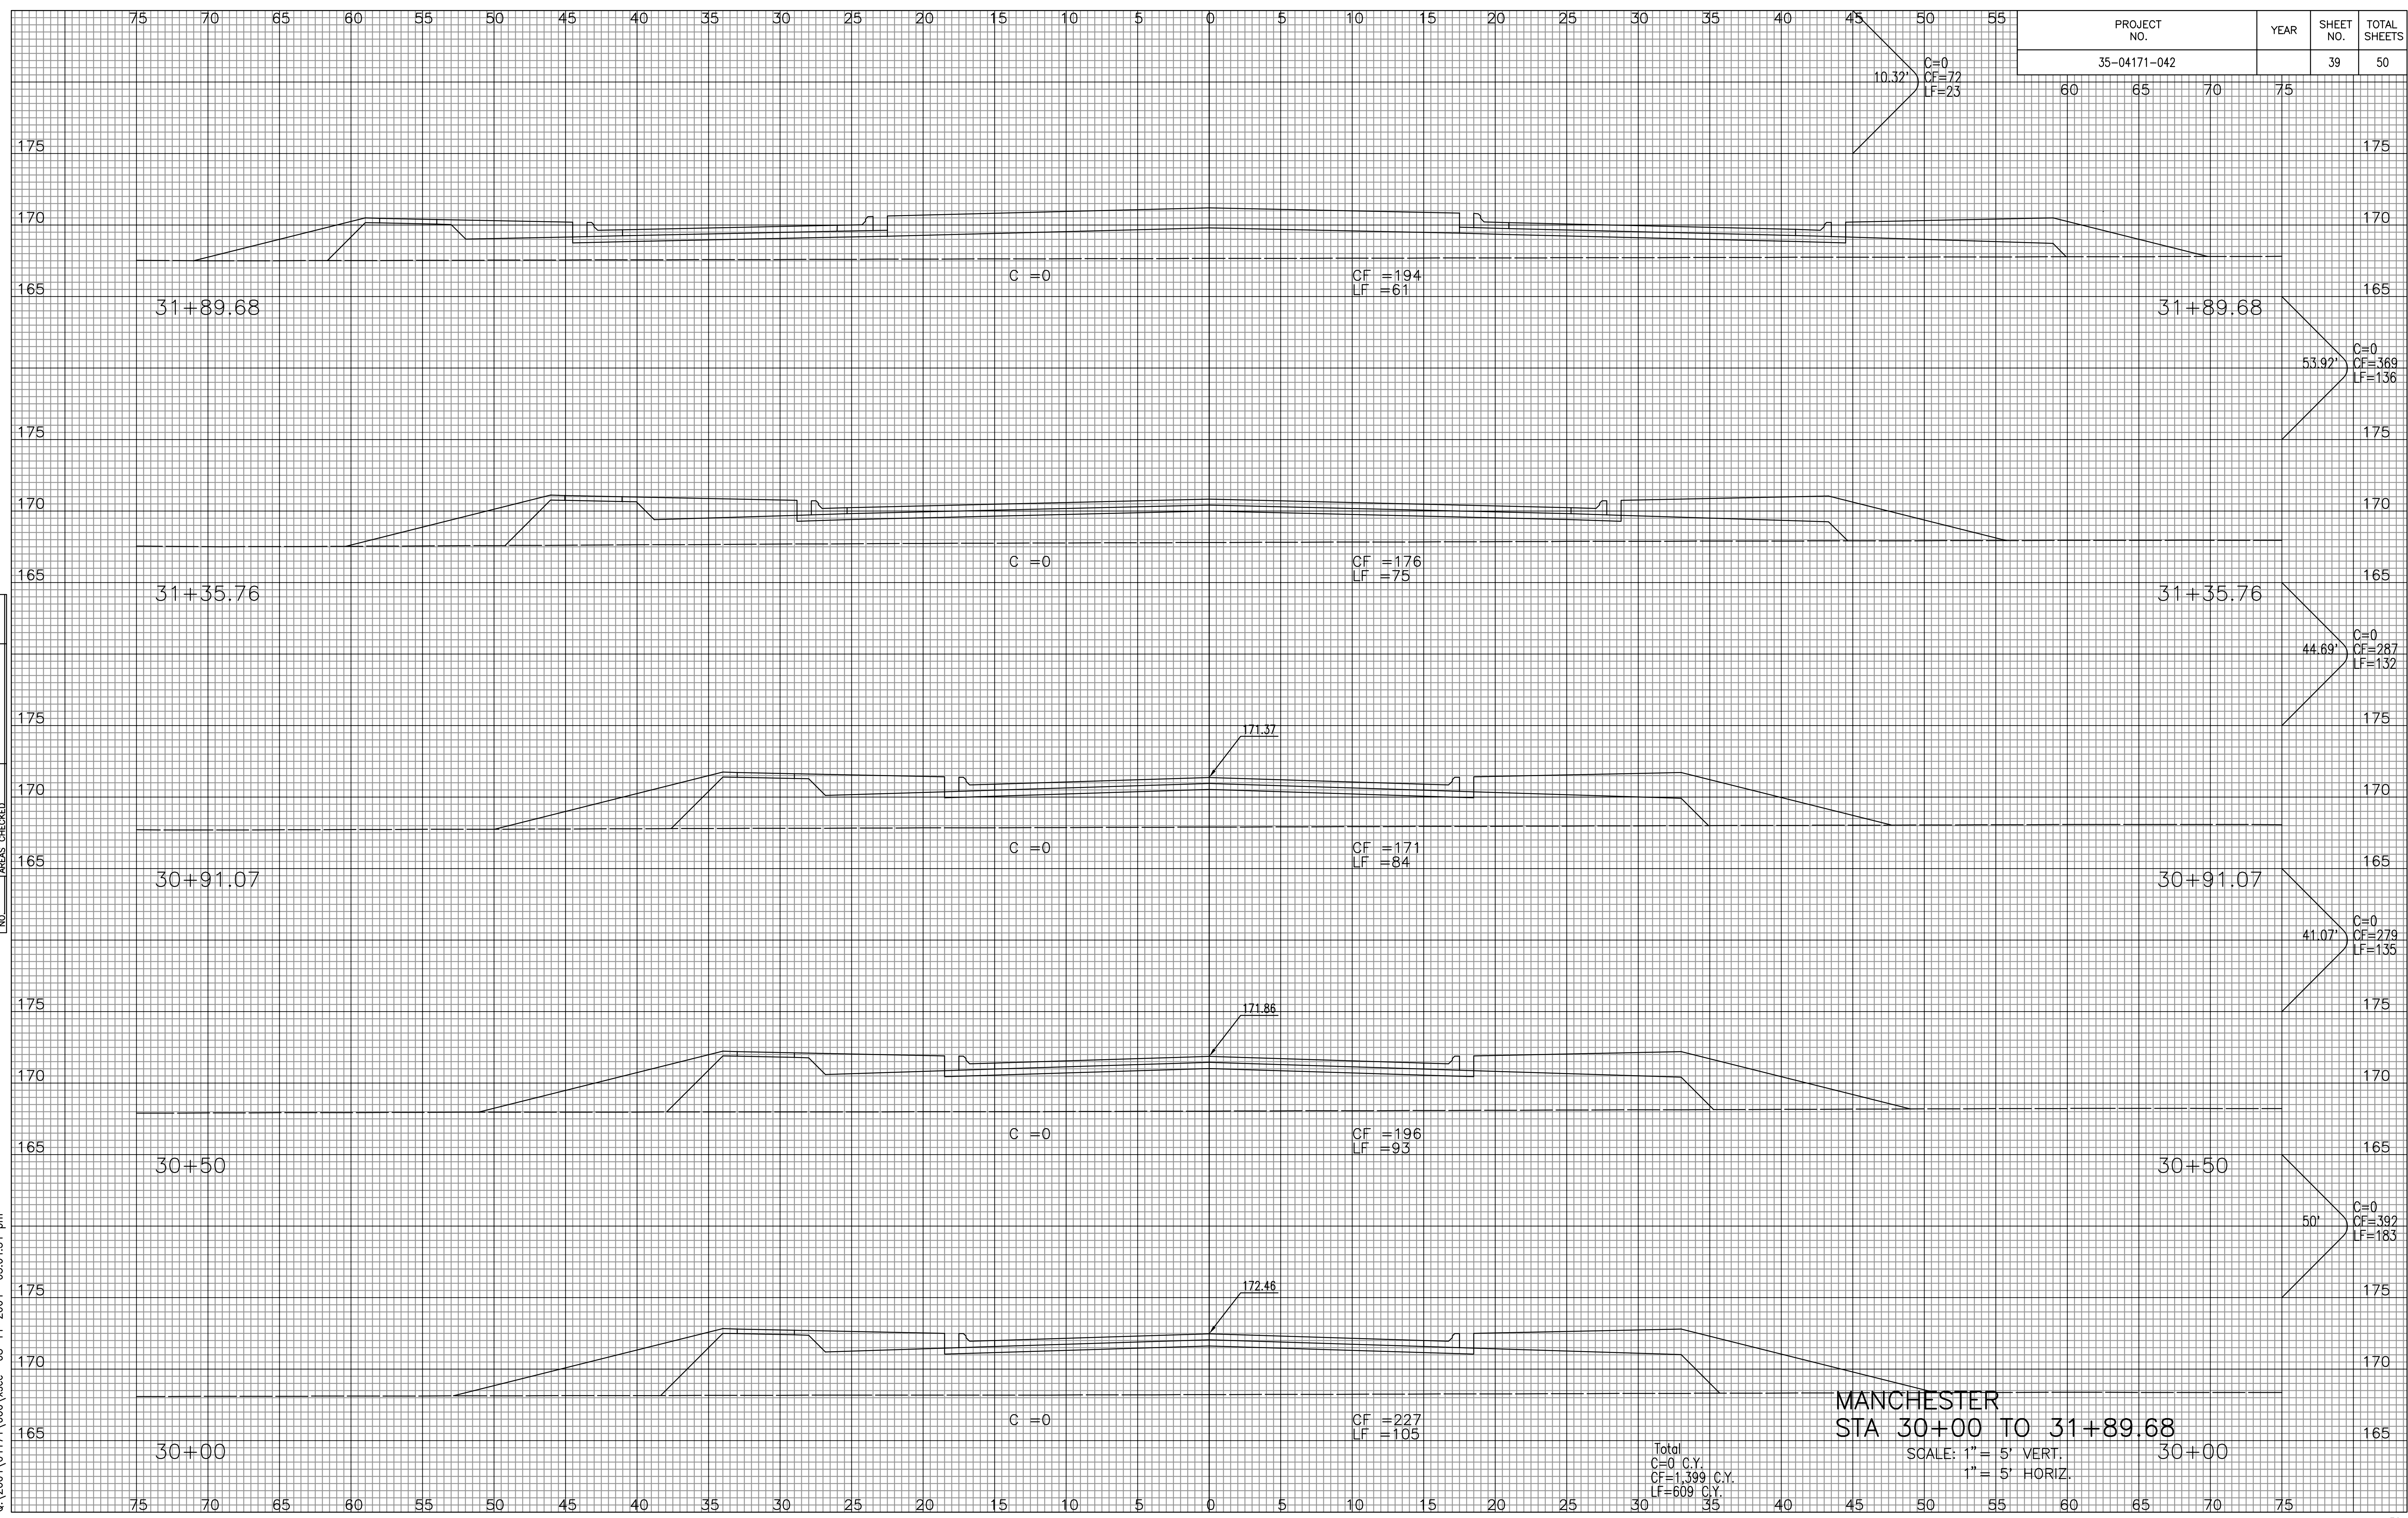

NOTE BOOK NO.	TEMPLATE AREAS CHECKED

DSNR: BJB OPER: BJS SCALE: 1=5.00
 C:\2004\04171\000\sec 08-11-2004 03:04:54 pm