


PROJECT NO.	YEAR	SHEET NO.	TOTAL SHEETS
35-04171-042		40	50

NOTE BOOK NO.	TEMPLATE AREAS CHECKED

DSMR: BIB OPER: BJS SCALE: 1=5.00
 Q:\2004\04171\000\sec 08-11-2004 03:04:54 pm

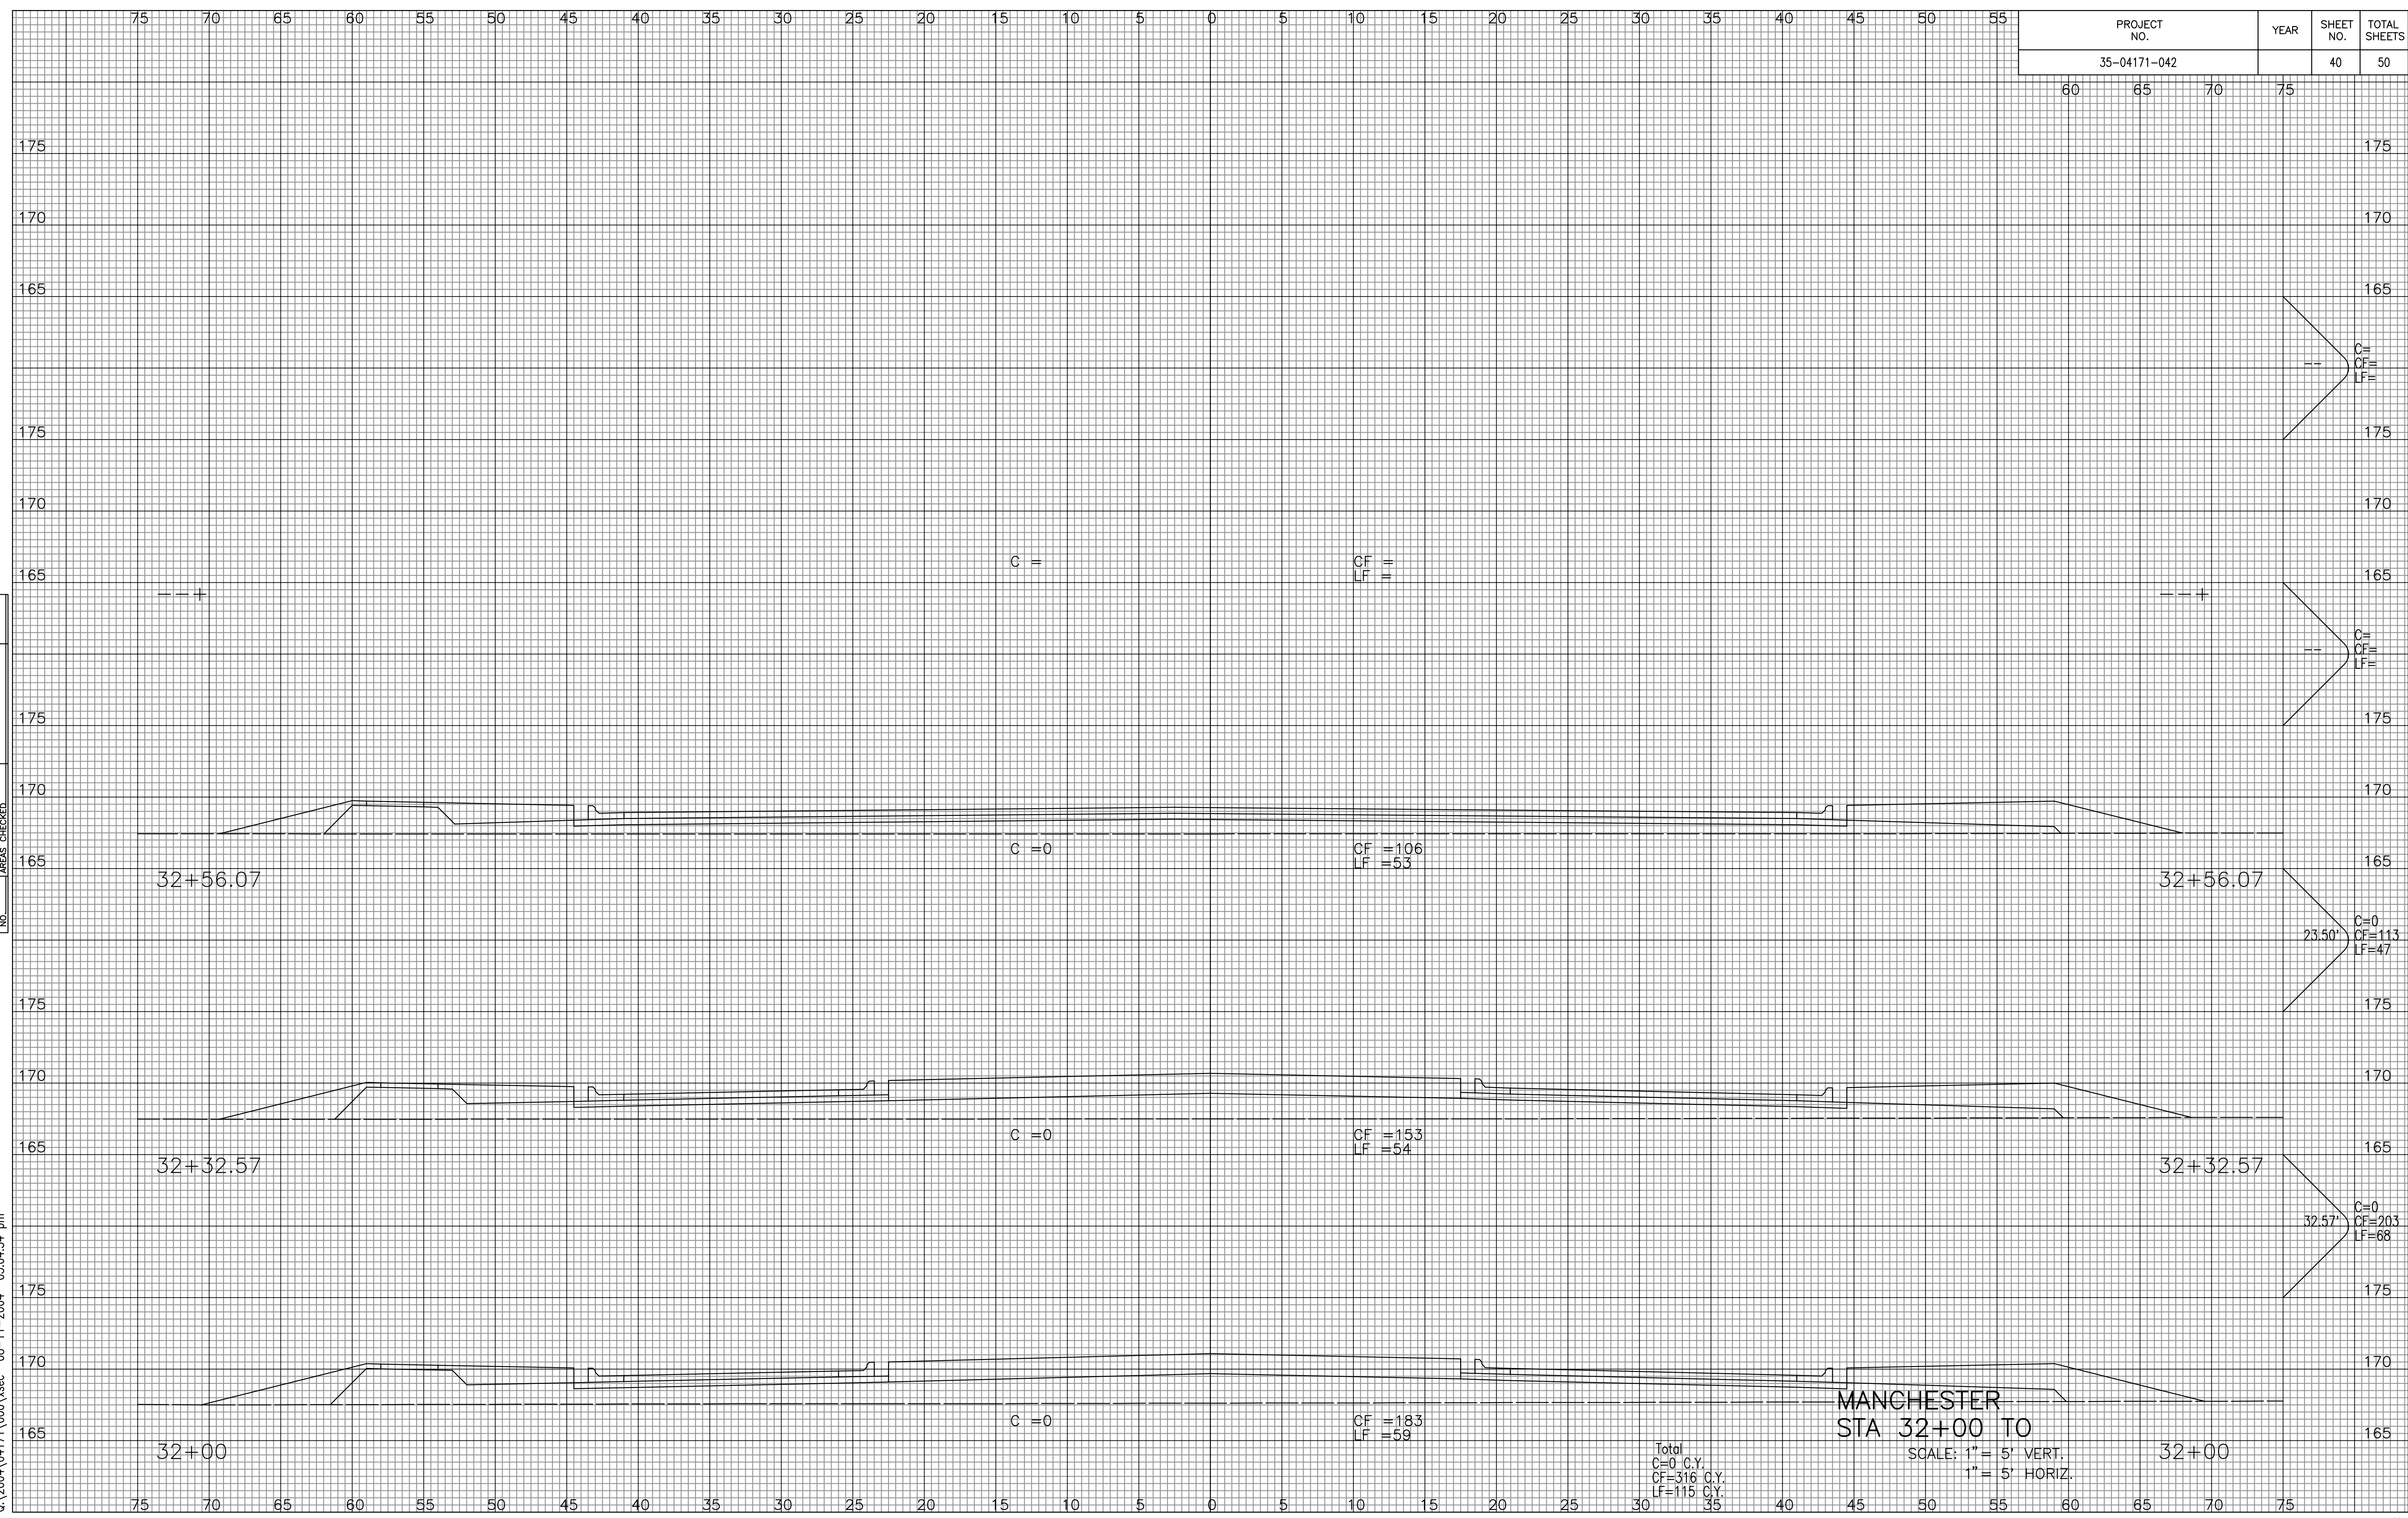

MANCHESTER
 STA 32+00 TO
 32+00

SCALE: 1" = 5' VERT.
 1" = 5' HORIZ.

Total
 C=0 C.Y.
 CF=316 C.Y.
 LF=115 C.Y.