


PROJECT NO.	YEAR	SHEET NO.	TOTAL SHEETS
35-04171-042		41	50

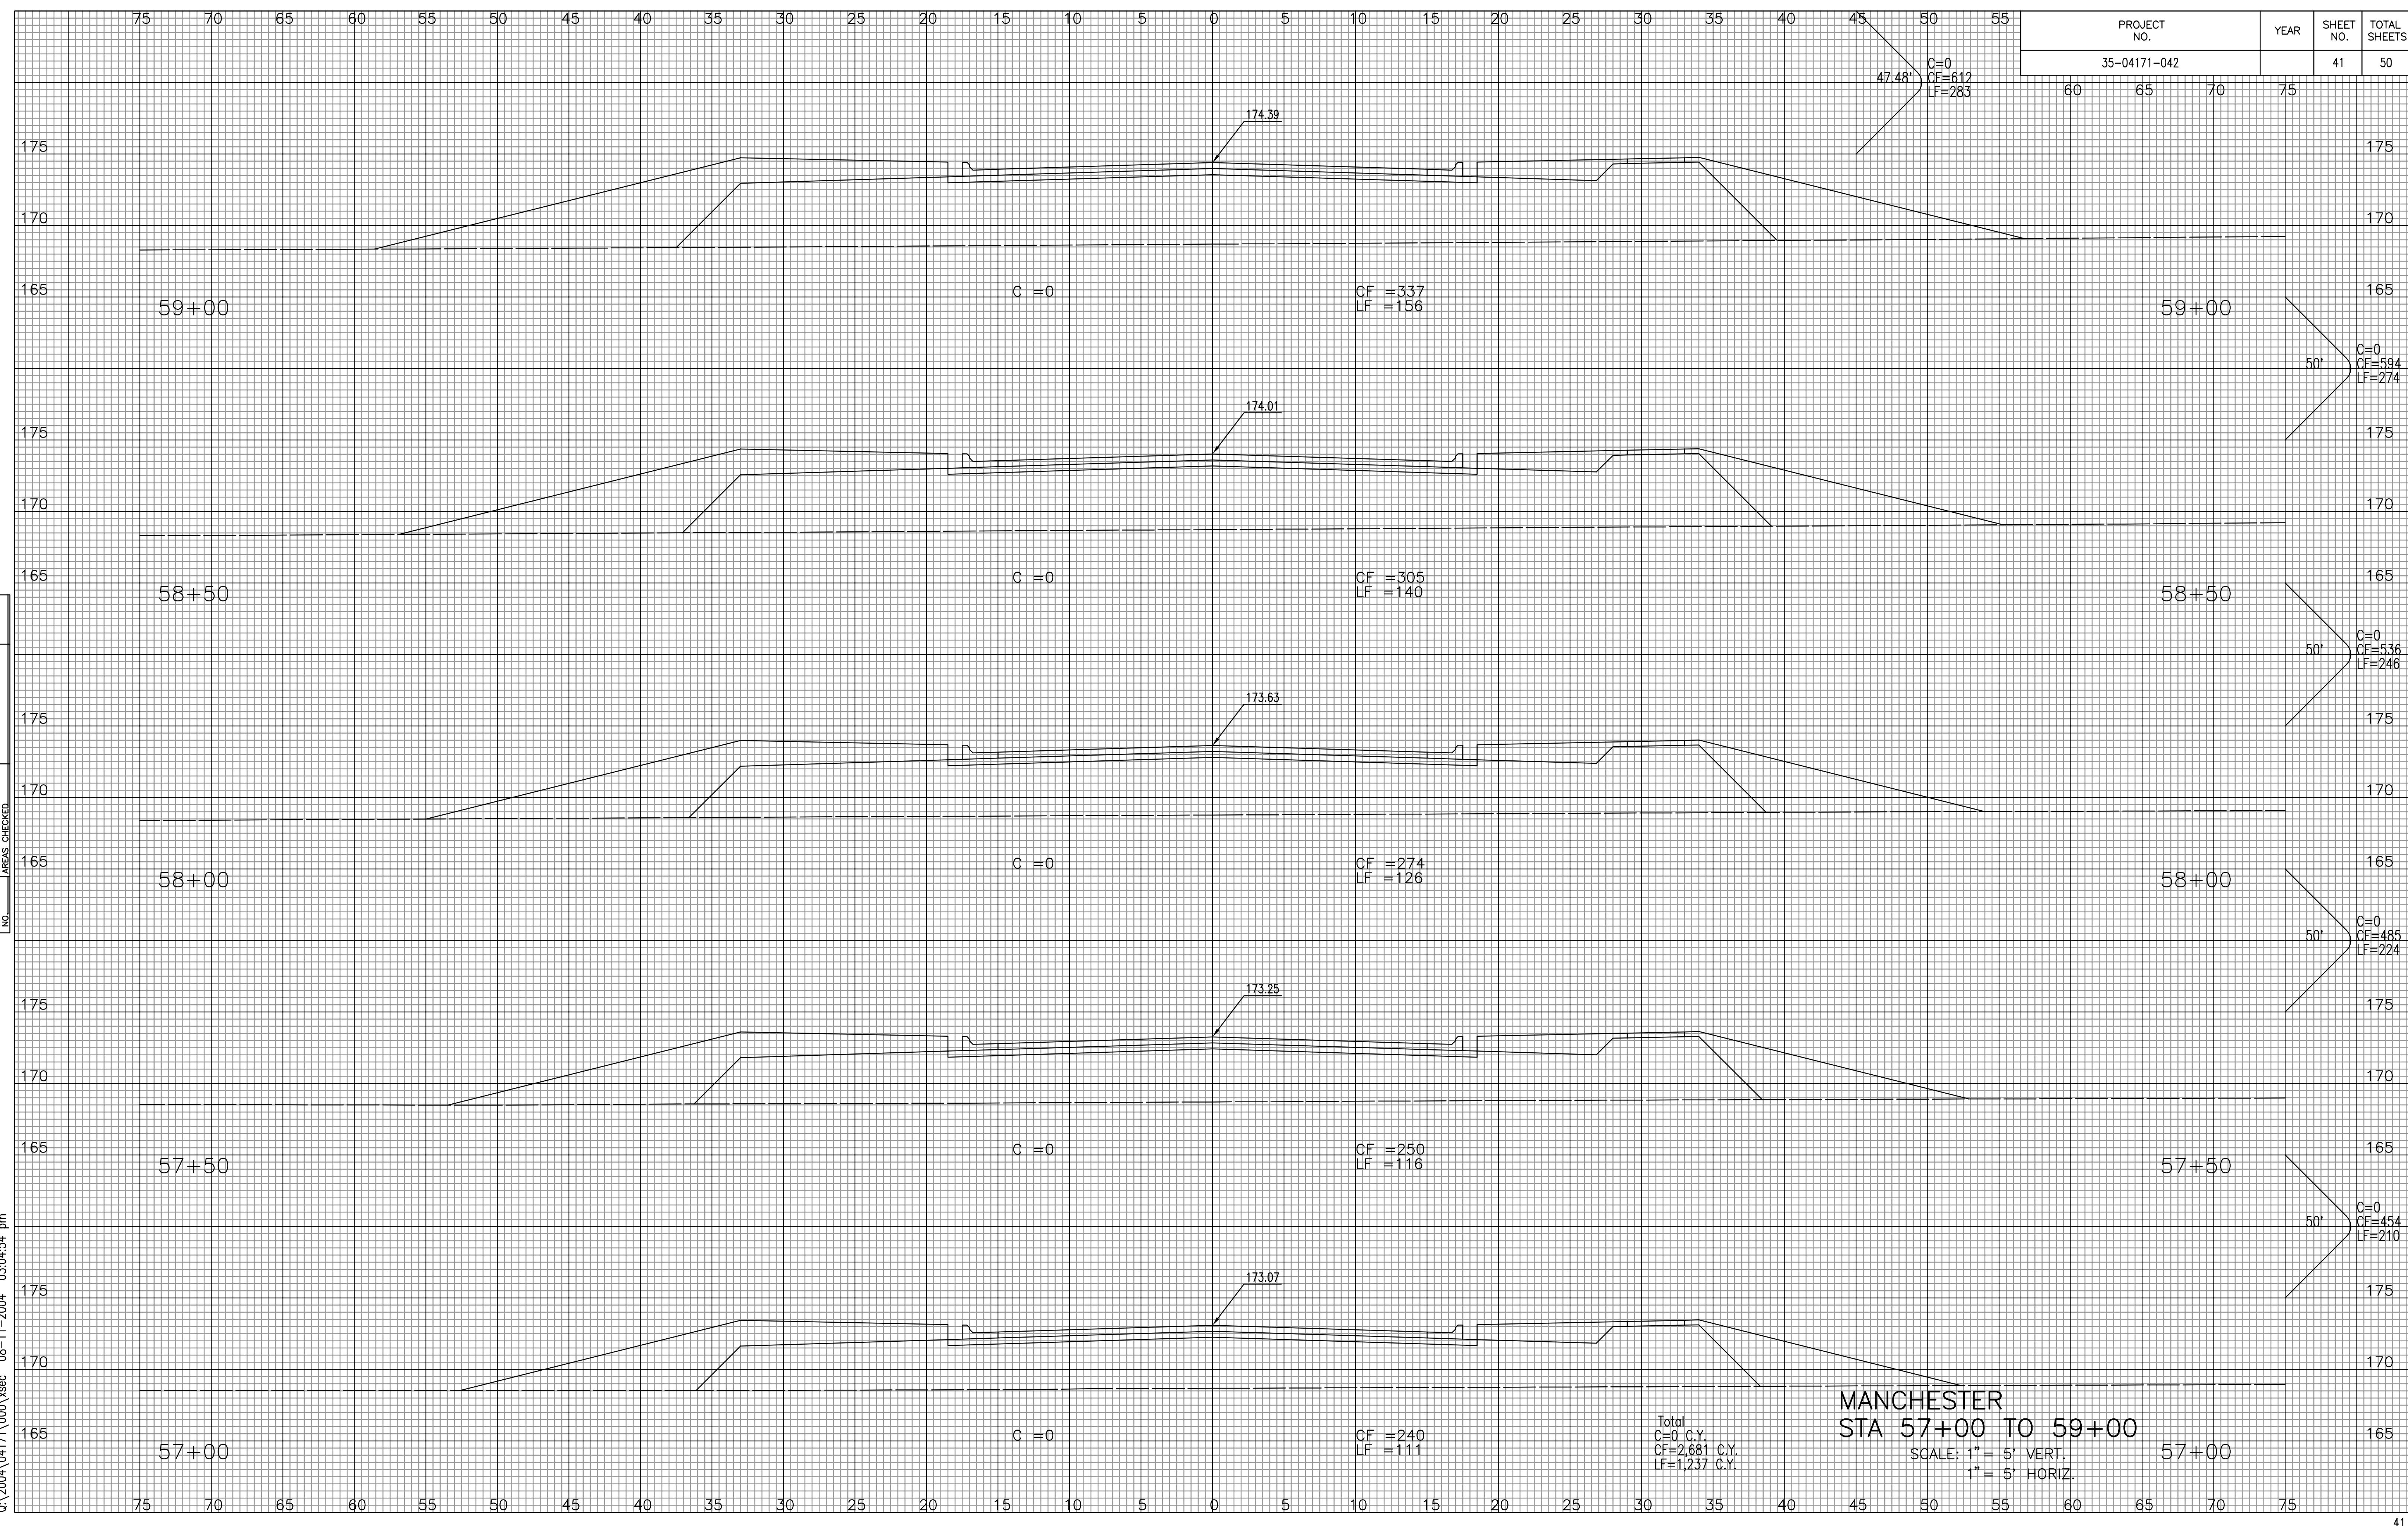

NOTE BOOK NO.	TEMPLATE AREAS CHECKED

DSNP: BIB OPER: BJS SCALE: 1"=5' 00
Q:\2004\04171\000\psec 08-11-2004 03:04:54 pm