


PROJECT NO.	YEAR	SHEET NO.	TOTAL SHEETS
35-04171-042		43	50

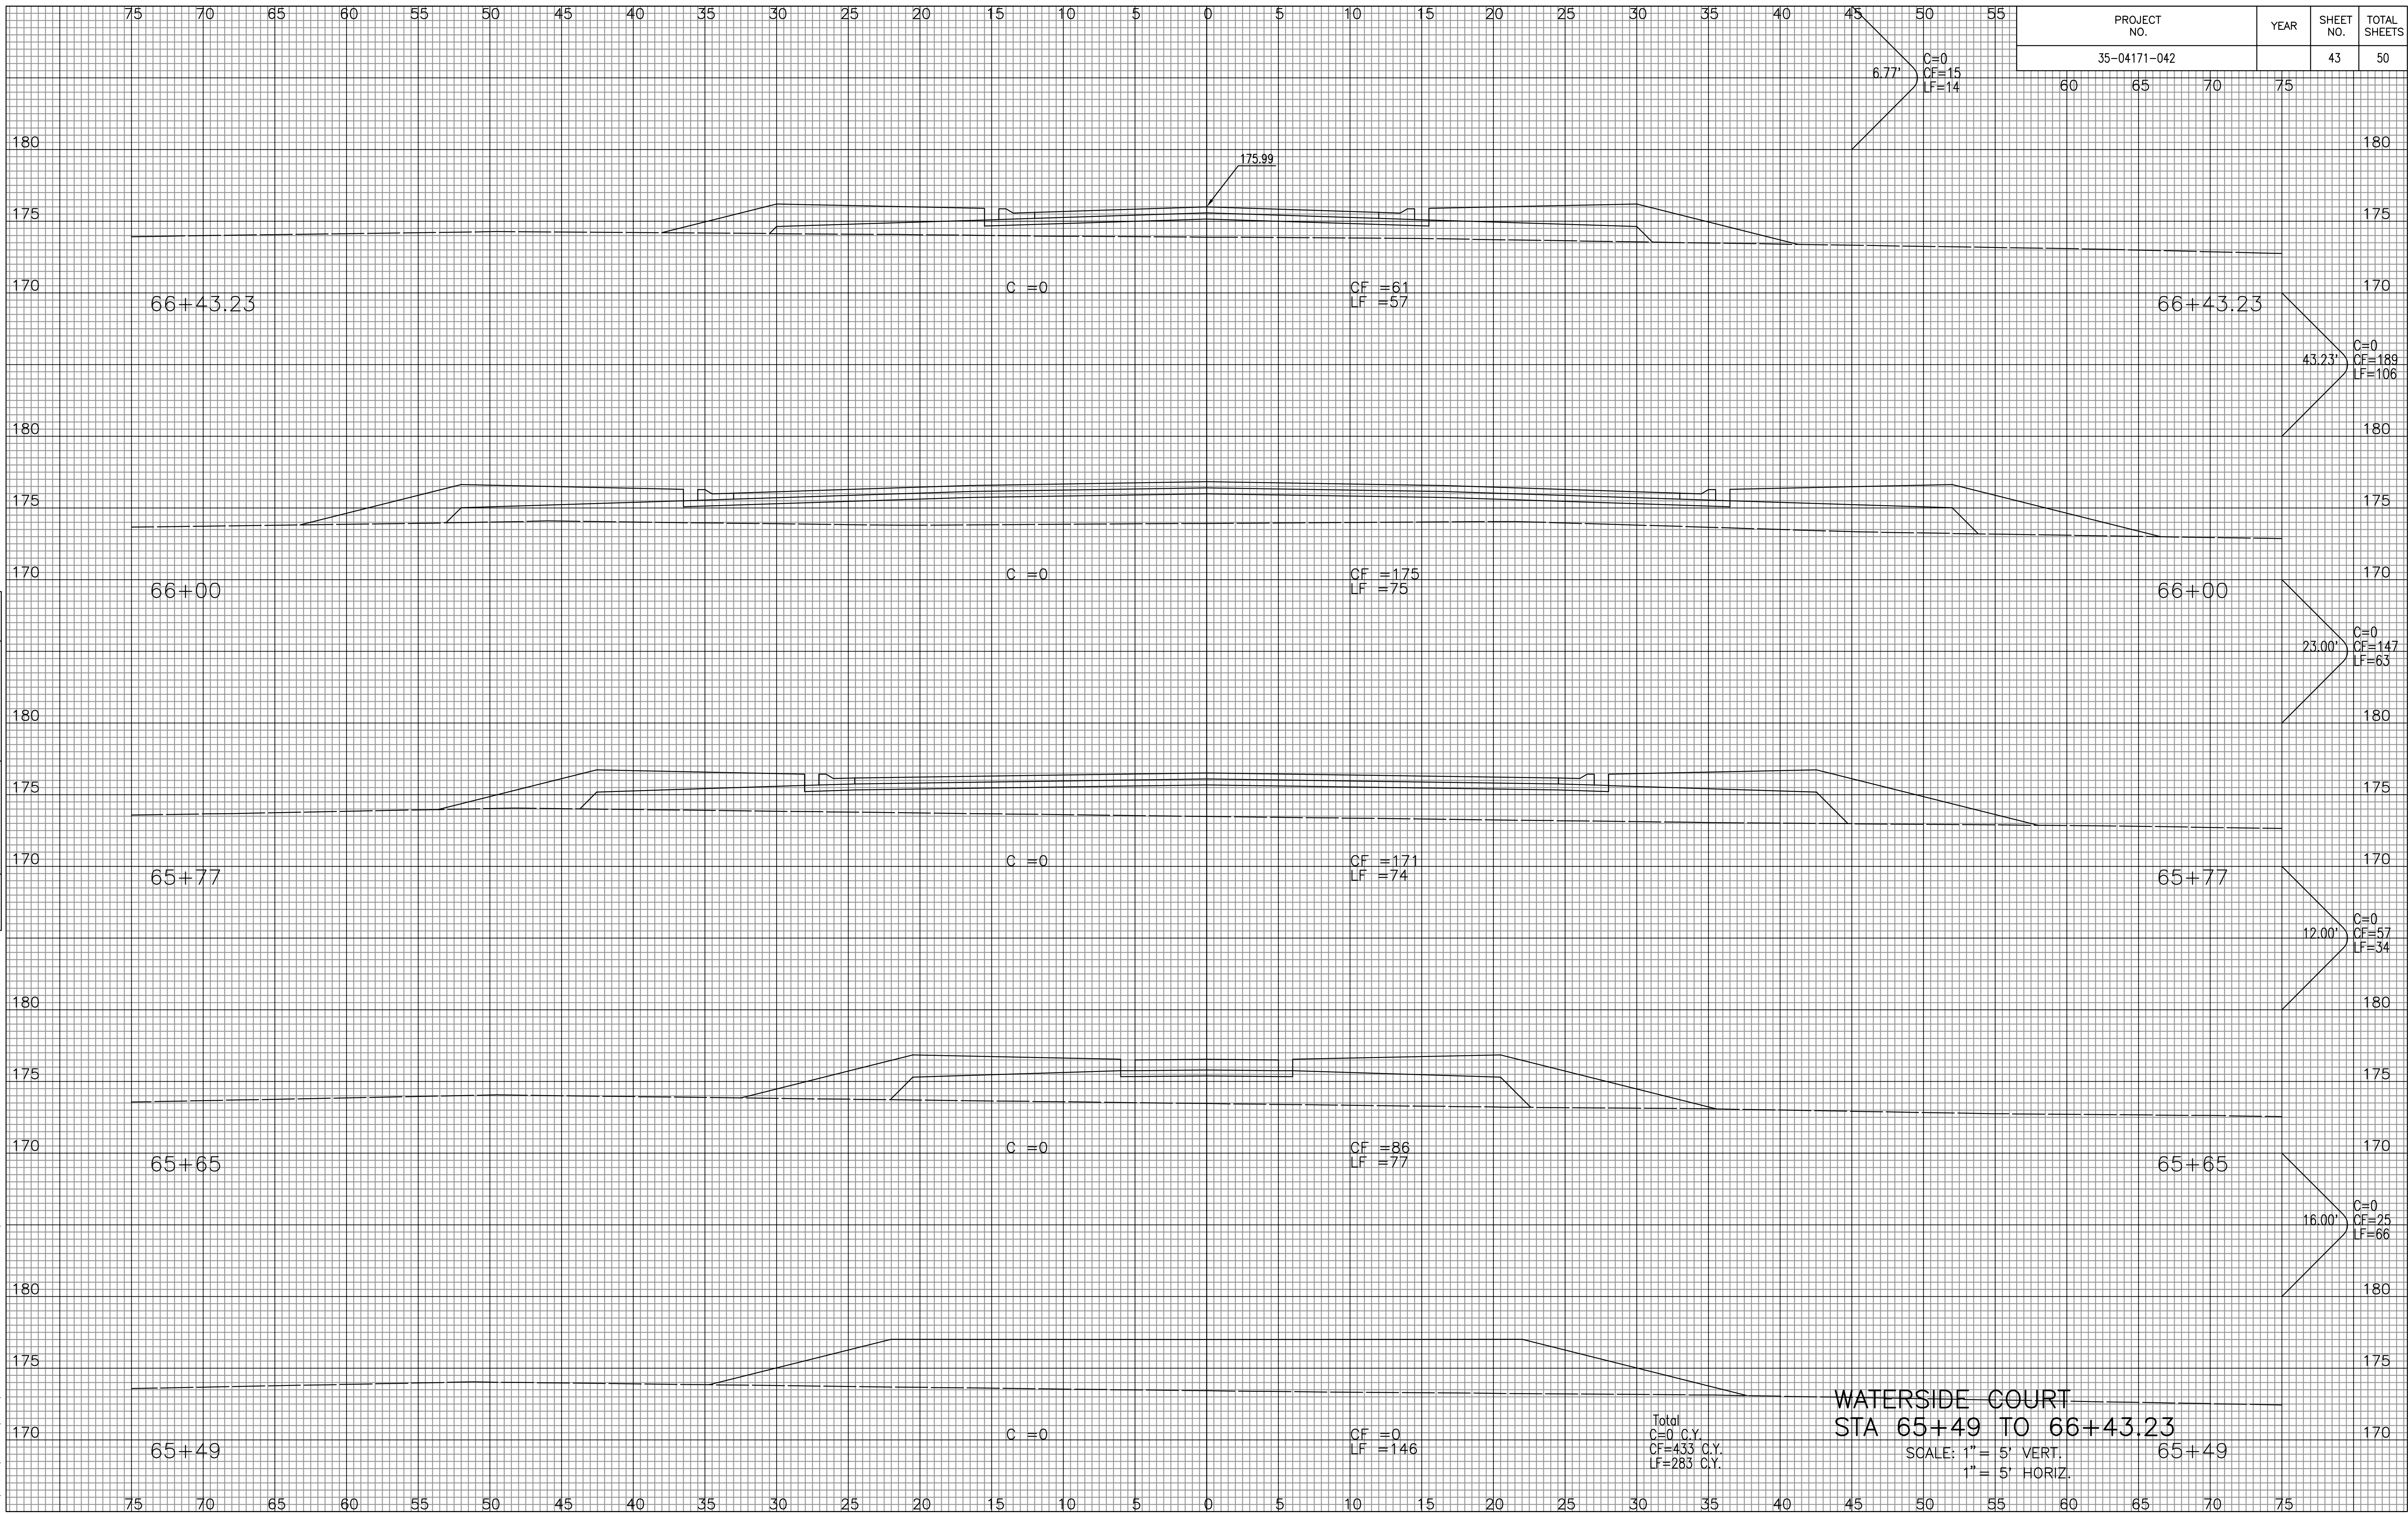

WATERSIDE COURT  
 STA 65+49 TO 66+43.23  
 SCALE: 1" = 5' VERT.  
 1" = 5' HORIZ.

NOTE BOOK TEMPLATE AREAS CHECKED
NO.

DSNR: BLB OPER: BJS SCALE: 1=500  
 Q:\2004\04171\000\psec 08-11-2004 03:04:54 pm