


PROJECT NO.	YEAR	SHEET NO.	TOTAL SHEETS
35-04171-042		46	50

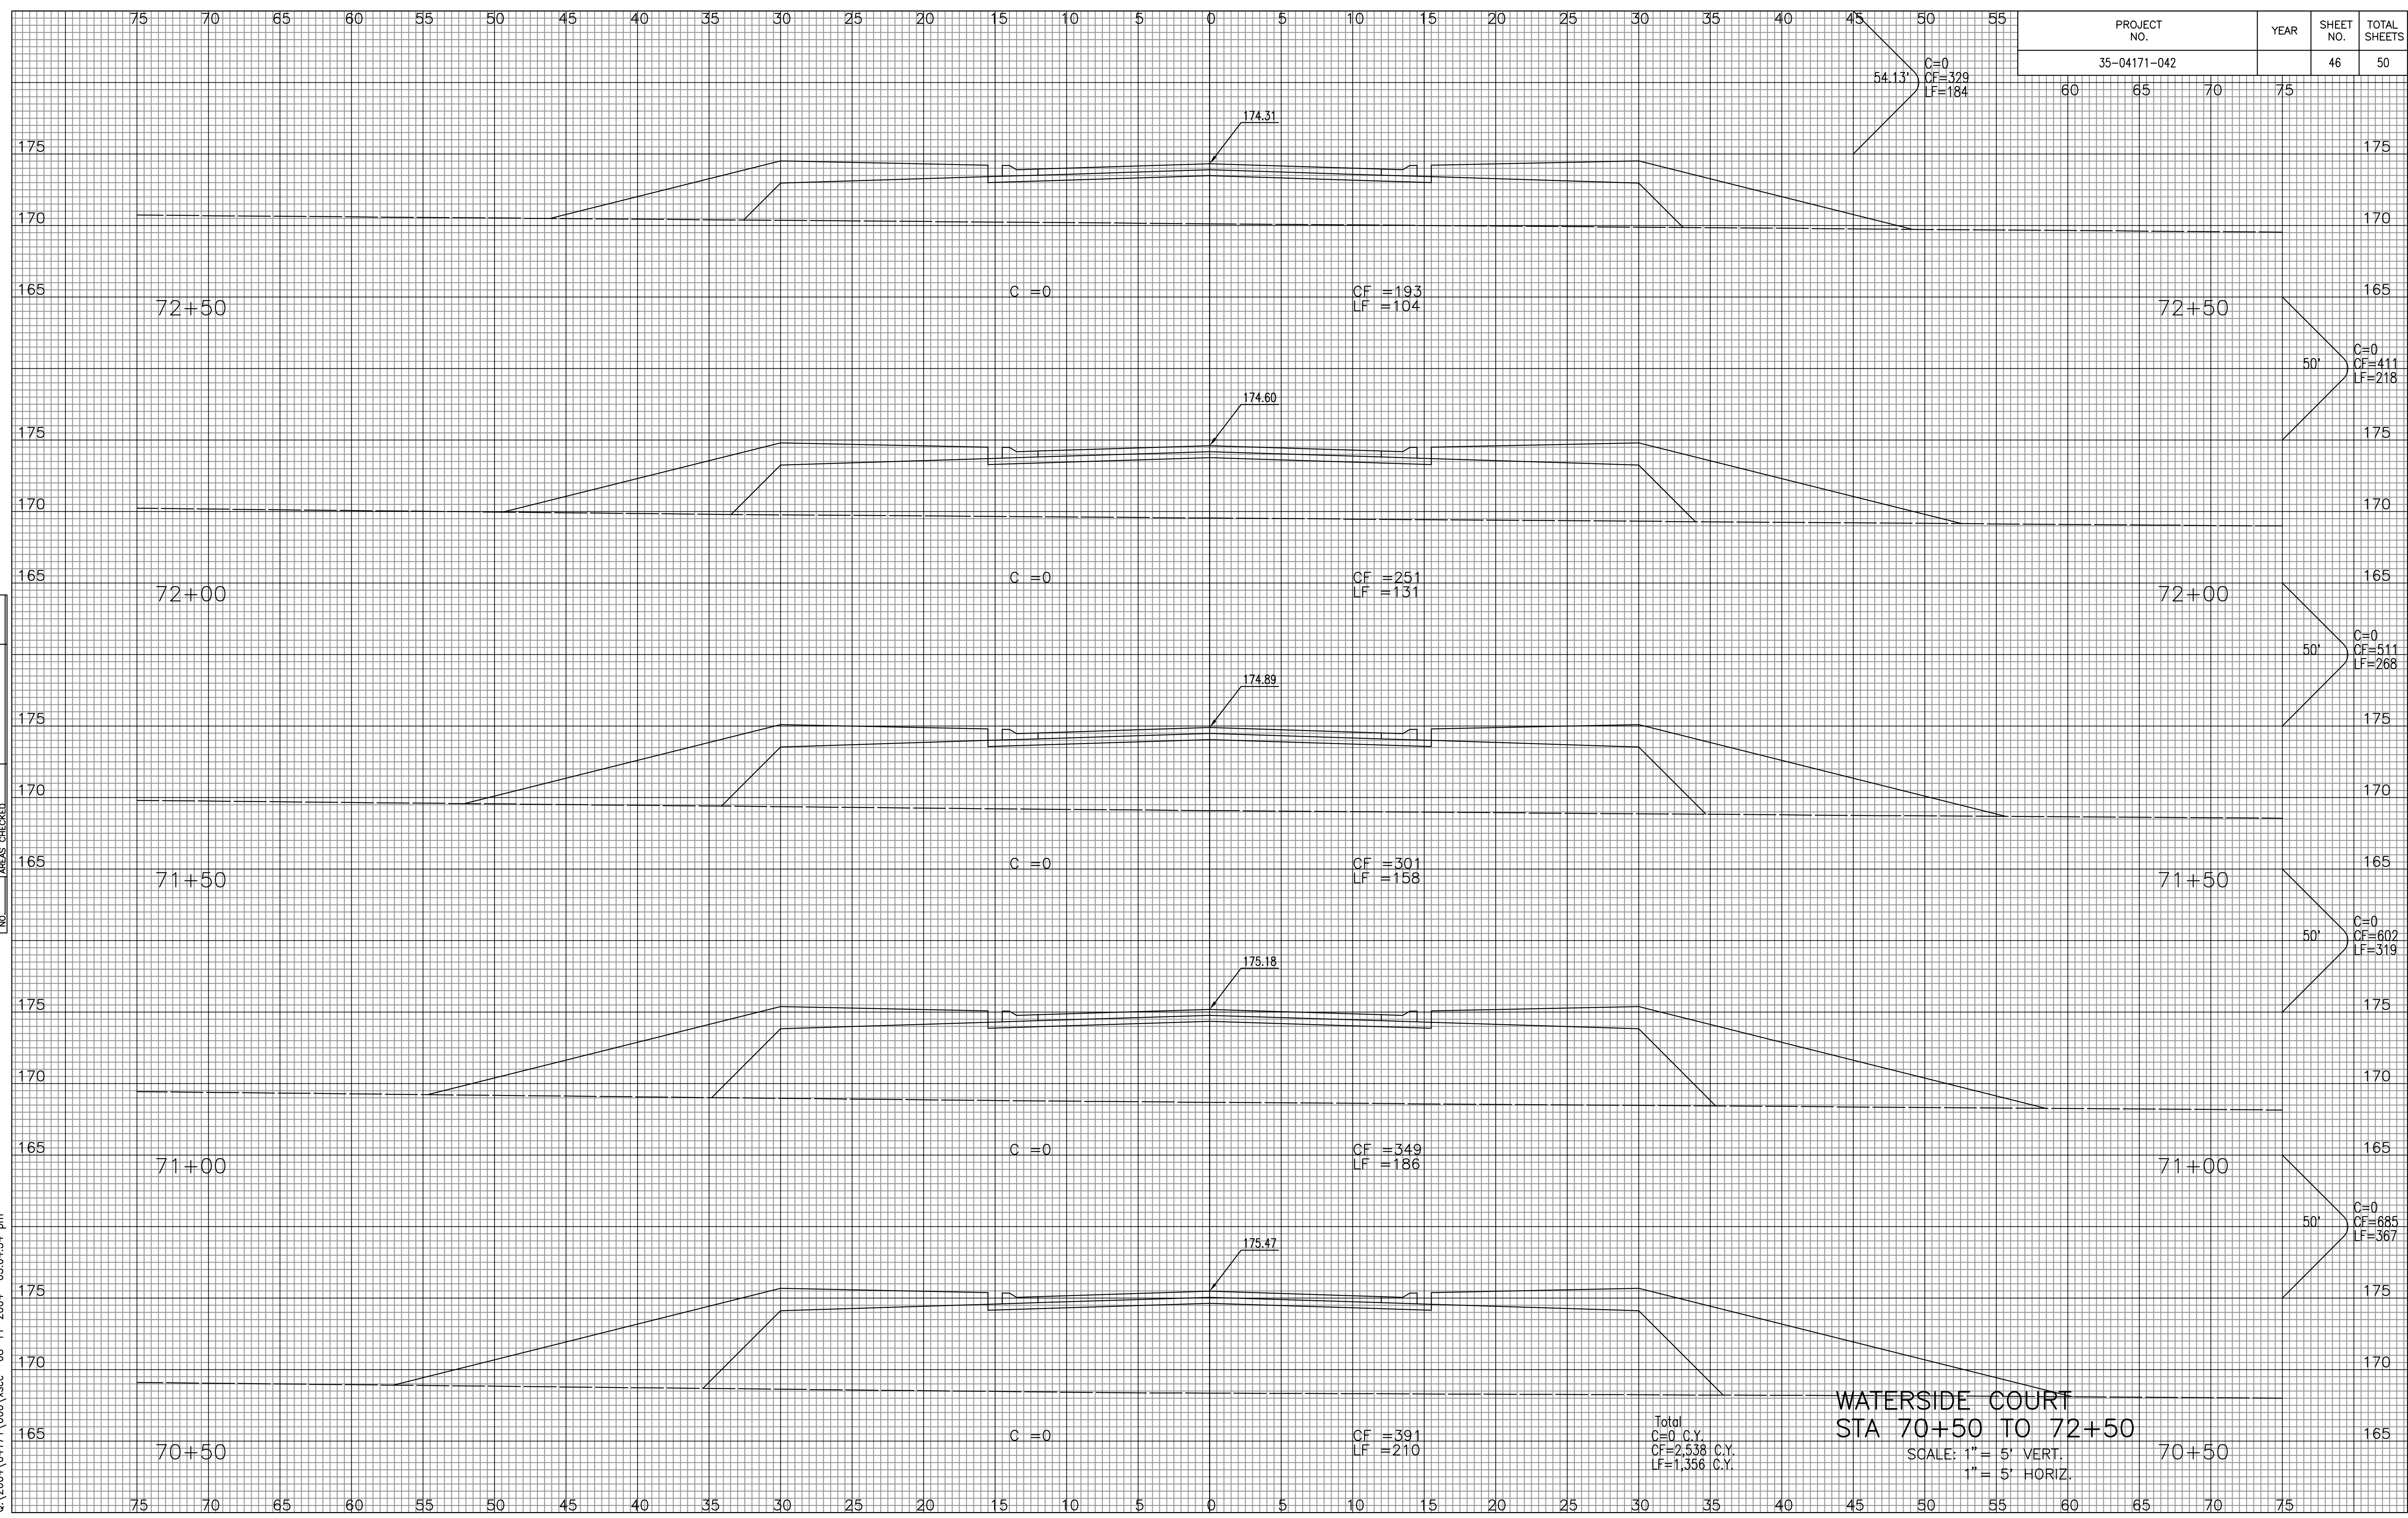

NOTE BOOK TEMPLATE NO.	AREAS CHECKED

DSNR: BIB OPER: BJS SCALE: 1=5.00
 C:\2004\04171\000\sec 08-11-2004 03:04:54 pm

WATERSIDE COURT
STA 70+50 TO 72+50
 SCALE: 1" = 5' VERT.
 1" = 5' HORIZ.

Total
 C=0 C.Y.
 CF=2,538 C.Y.
 LF=1,356 C.Y.