

15+50

15+00

14+50

14+00

13+50

13+00

12+50

12+00


11+50

11+00


10+56

10+50


STATION	AREAS Square Feet		VOLUMES Cubic Yards		CUMULATIVE VOLUMES Cubic Yards	
	CUT	FILL	CUT	FILL	CUT	FILL
10+50	0.00	0.00	4.86	0.03	4.86	0.03
10+56	43.77	0.26	82.91	0.71	87.77	0.74
11+00	57.98	0.62	107.96	3.05	195.73	3.79
11+50	58.62	2.68	108.93	6.22	304.67	10.01
12+00	59.03	4.04	101.35	18.39	406.02	28.40
12+50	50.44	15.82	86.25	23.45	492.27	51.85
13+00	42.72	9.51	50.82	35.56	543.10	87.41
13+50	12.17	28.89	44.63	41.86	587.73	129.27
14+00	36.03	16.31	41.51	23.27	629.24	152.54
14+50	8.80	8.82	48.84	10.07	678.08	162.61
15+00	43.94	2.05	86.72	3.24	764.80	165.85
15+50	49.72	1.45	92.45	3.47	857.25	169.32
16+00	50.13	2.30	87.00	2.40	944.25	171.72
16+50	43.83	0.29	81.90	0.90	1026.15	172.62
17+00	44.61	0.69	72.54	7.84	1098.69	180.46
17+50	33.73	7.78	64.93	17.83	1163.62	198.29
18+00	36.39	11.48	62.54	17.32	1226.16	215.61
18+50	31.15	7.23	15.32	4.57	1241.48	220.18
18+65.09	23.67	9.12	4.35	1.75	1245.83	221.93
18+70.09	23.33	9.75	0.00	0.00	1245.83	221.93

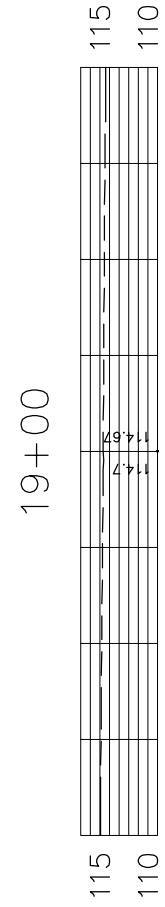

19+00

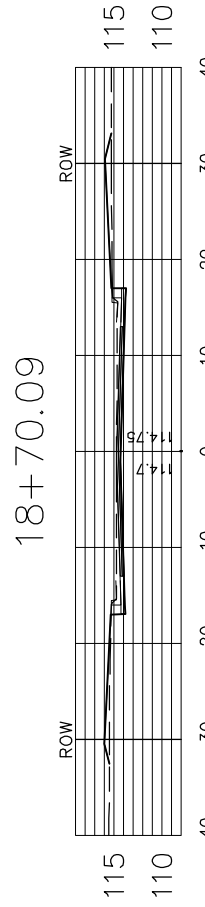


18+70.09

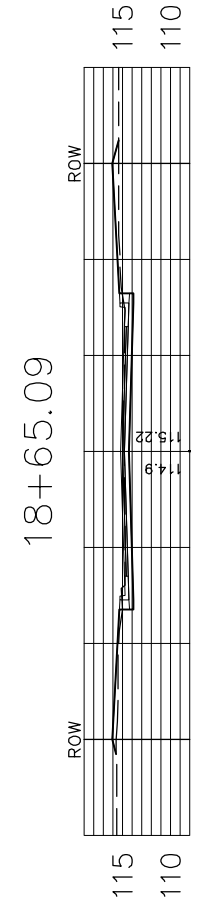


18+65.09




18+50

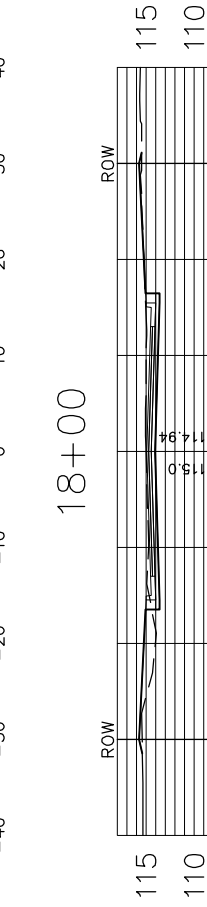


18+00

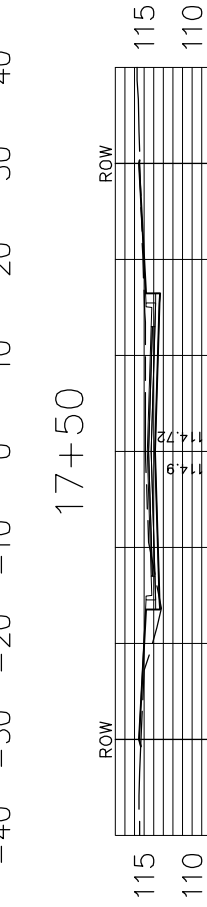


17+50

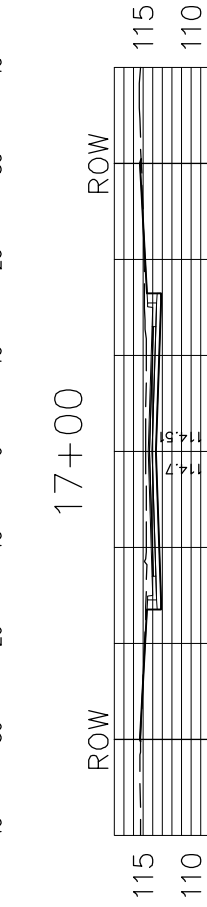

17+00

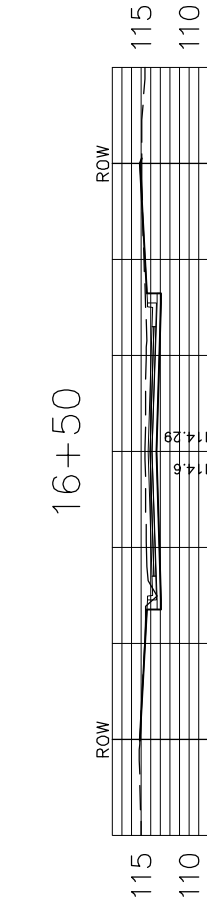

16+50

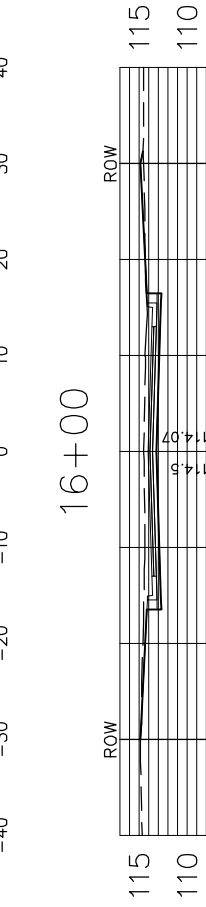

16+00