

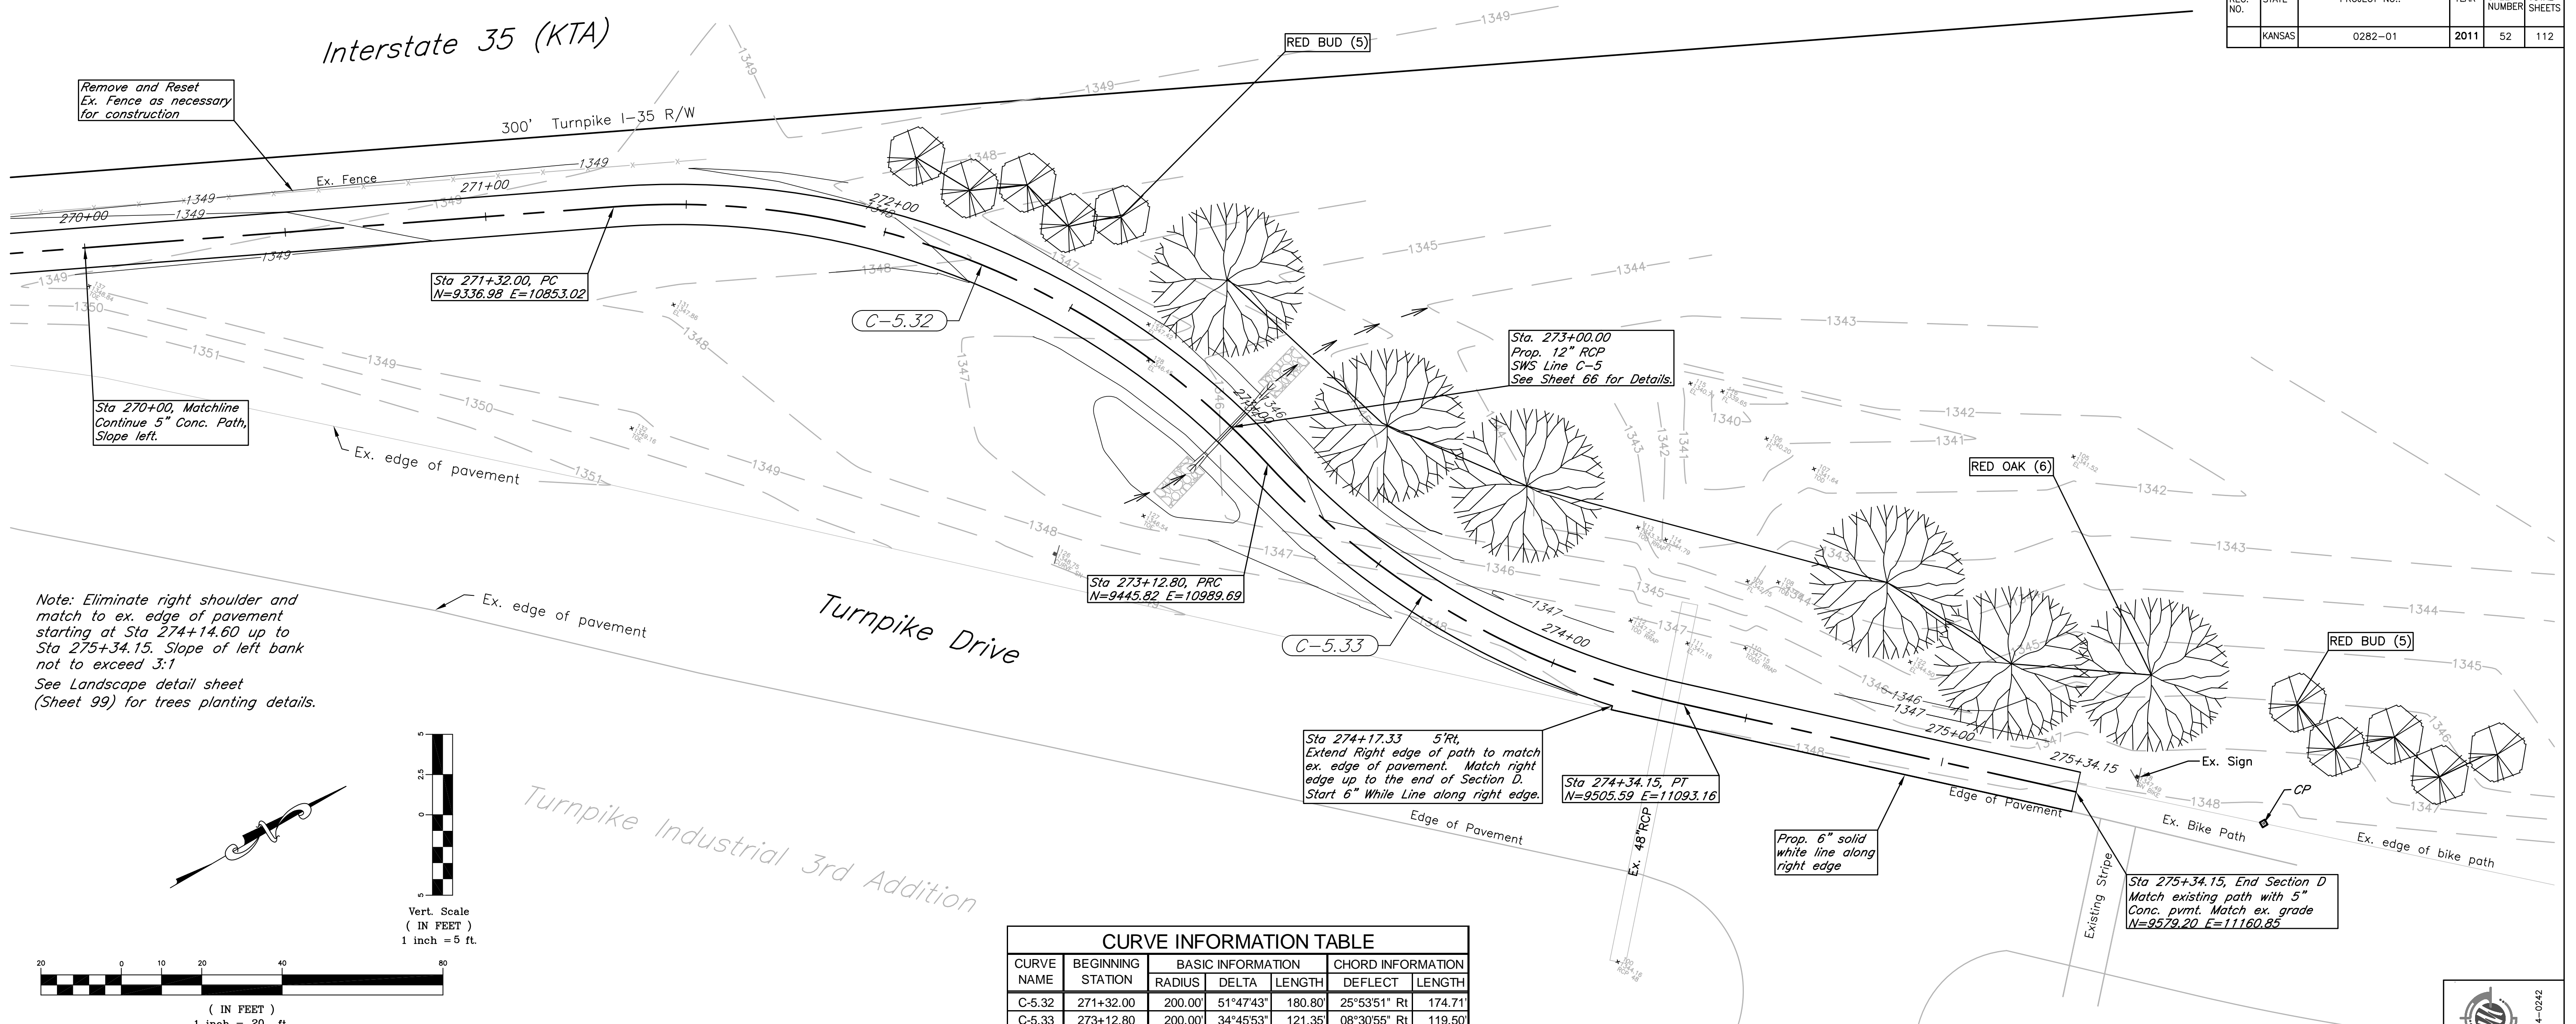


Interstate 35 (KTA)

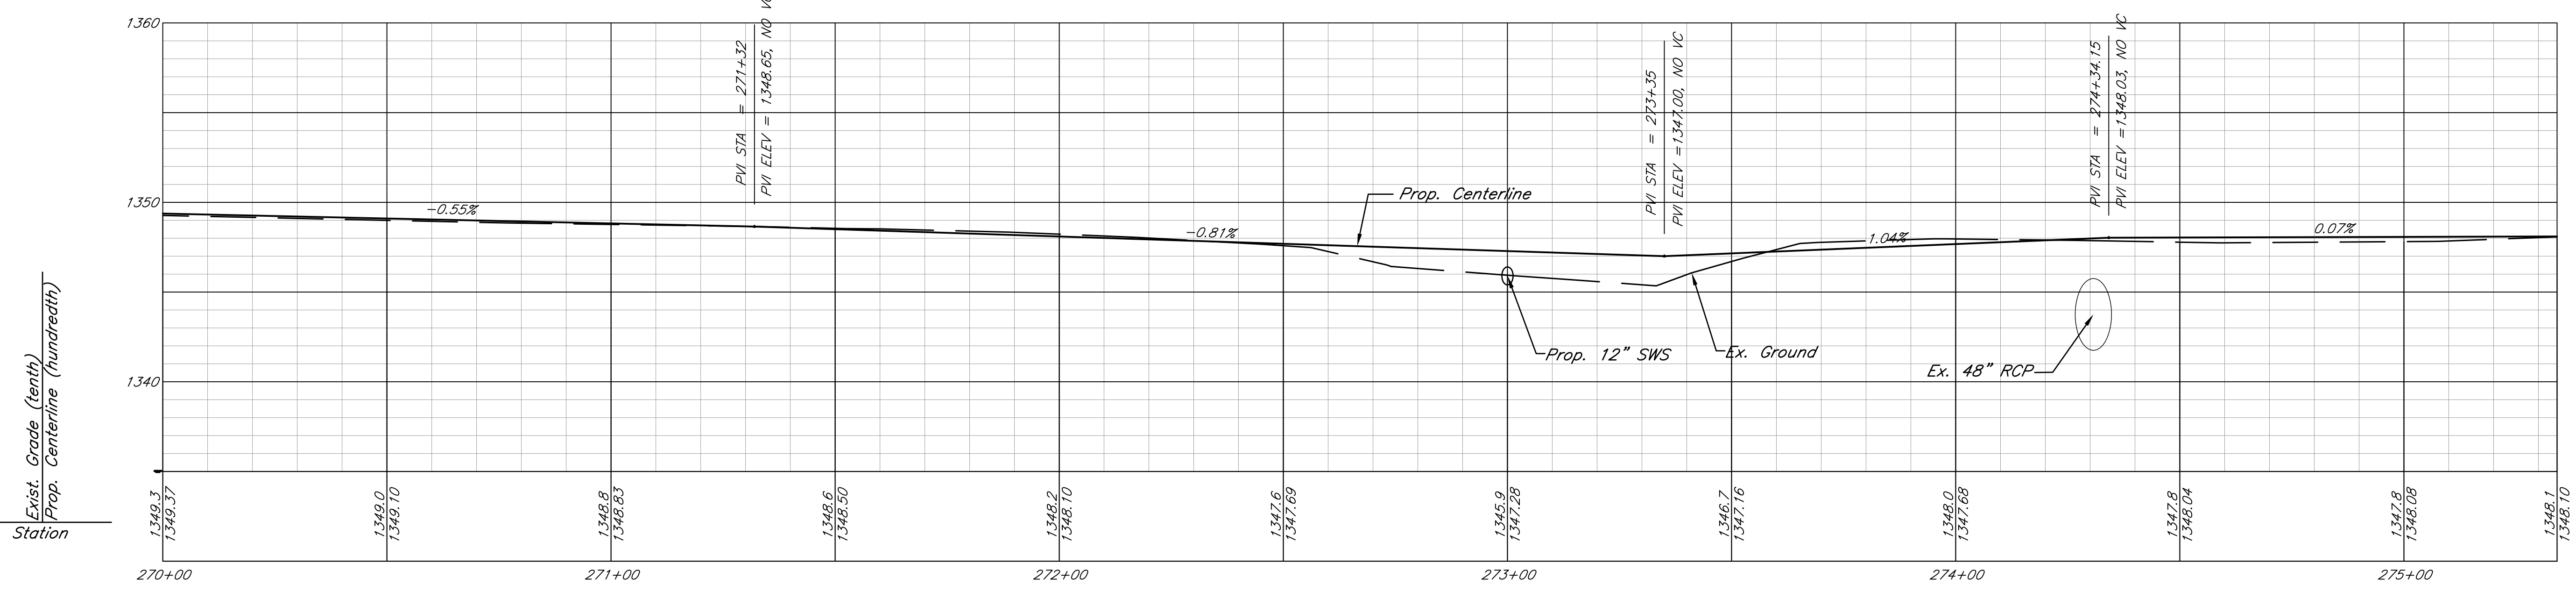

CURVE NAME	BEGINNING STATION	BASIC INFORMATION			CHORD INFORMATION	
		RADIUS	DELTA	LENGTH	DEFLECT	LENGTH
C-5.32	271+32.00	200.00'	51°47'43"	180.80'	25°53'51" Rt	174.71'
C-5.33	273+12.80	200.00'	34°45'53"	121.35'	08°30'55" Rt	119.50'

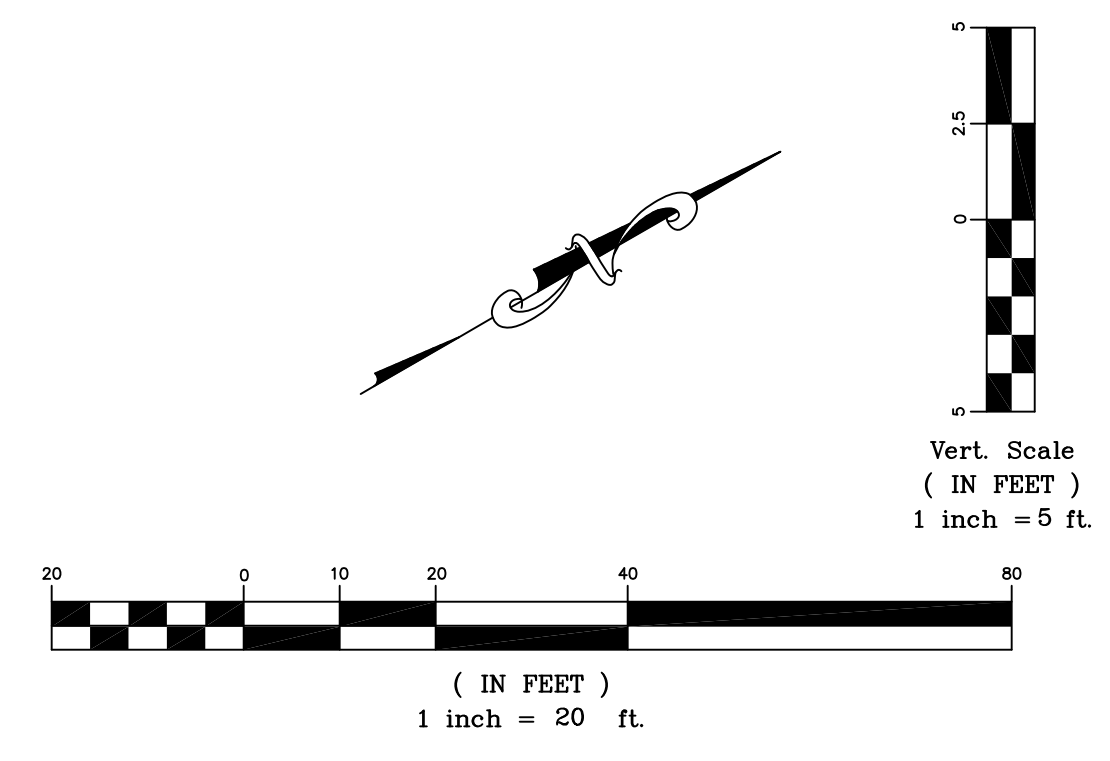

kemiller engineering
316/264-0242
516 S. Wichita,
Wichita, KS 67202

City of Wichita Bike Path Expansion
Sta 270+00 to 275+34
Wichita, Kansas

PROJECT NUMBER
472-84932

PROJECT NUMBER
OCA# 707030

KEM NO. 05168	FILE D11
DESIGN KM	DRAWN CD
DATE 08/2011	REVISED

SHEET
52
OF
112