
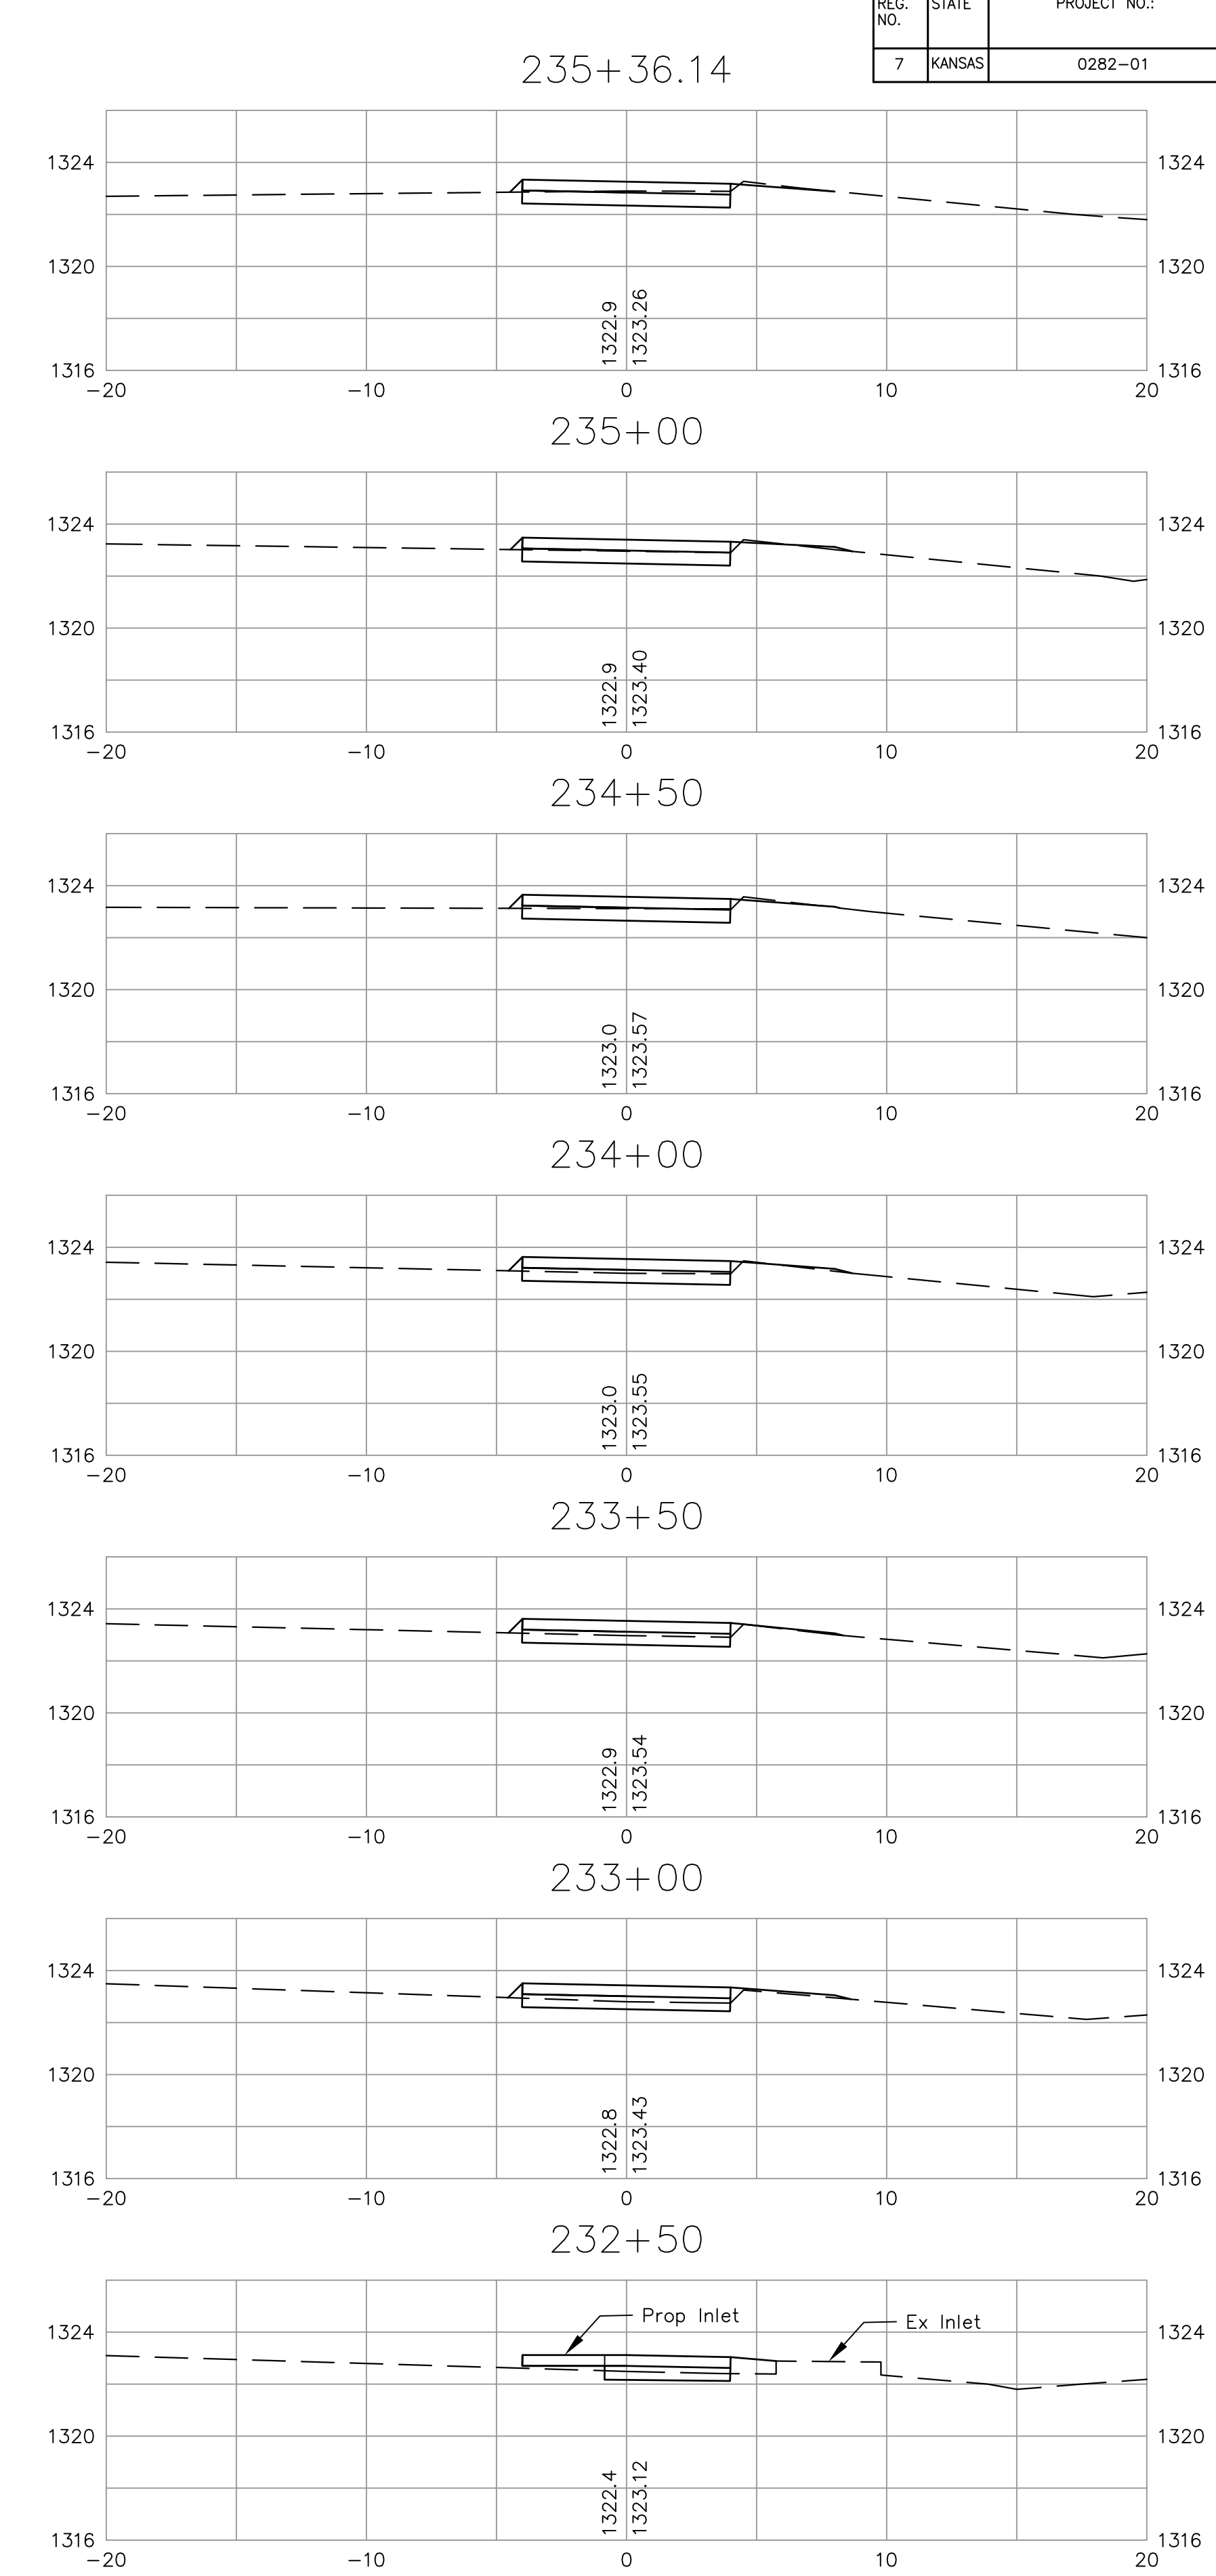
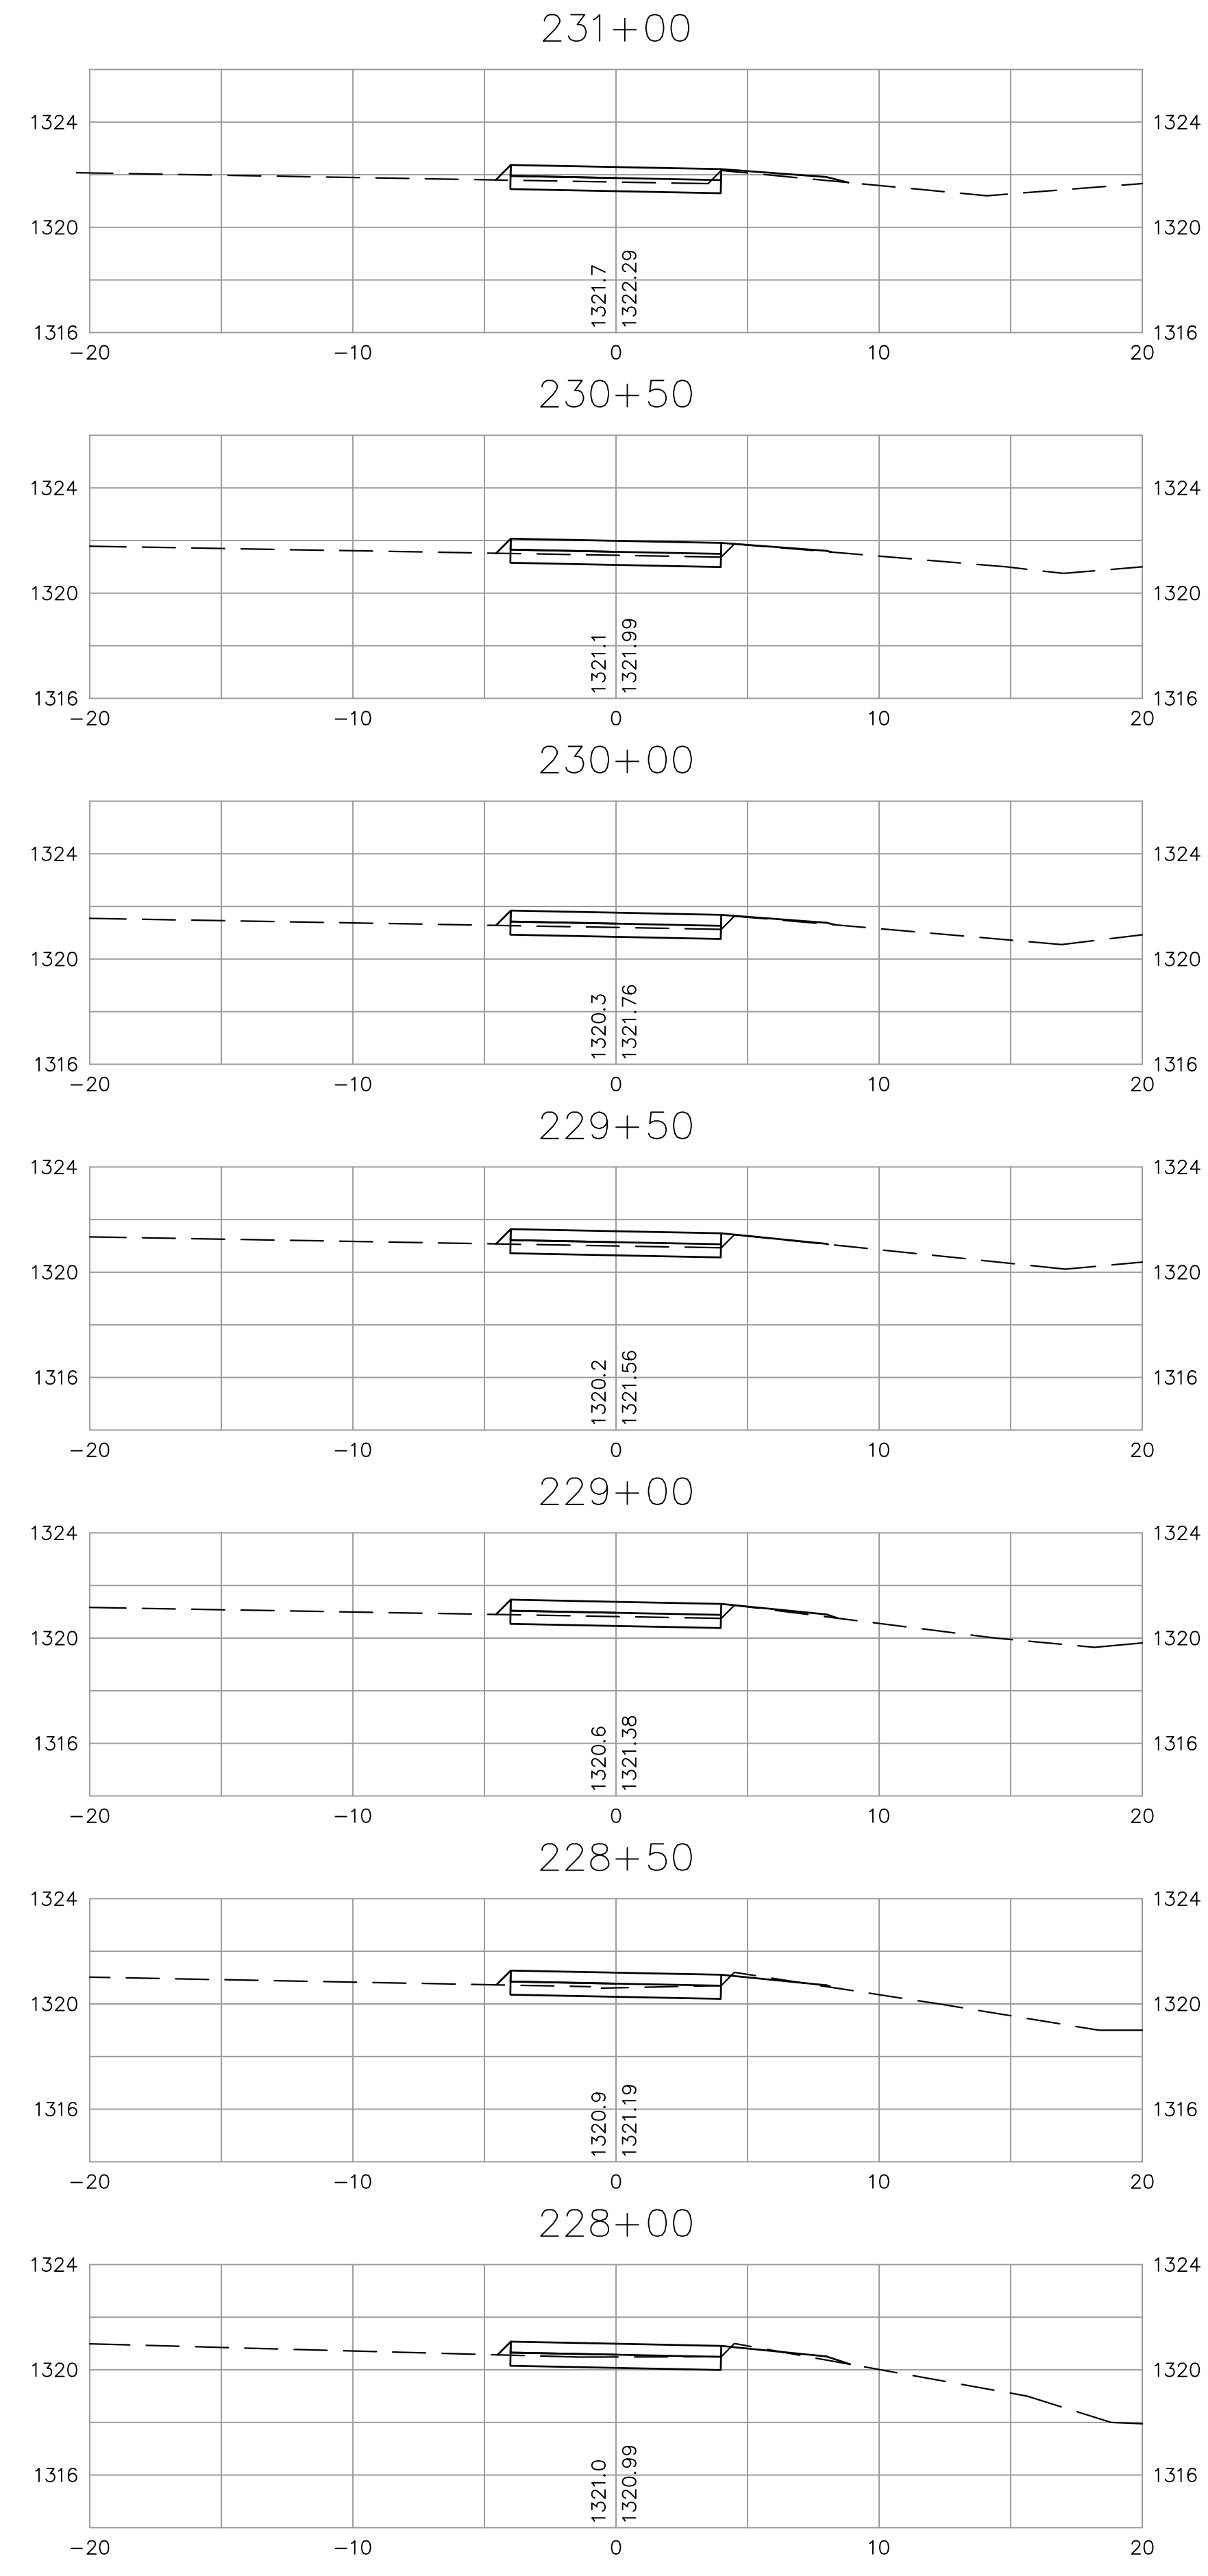


FHWA REG. NO.	STATE	PROJECT NO.:	YEAR	SHEET NUMBER	TOTAL SHEETS
7	KANSAS	0282-01	2011	90	112

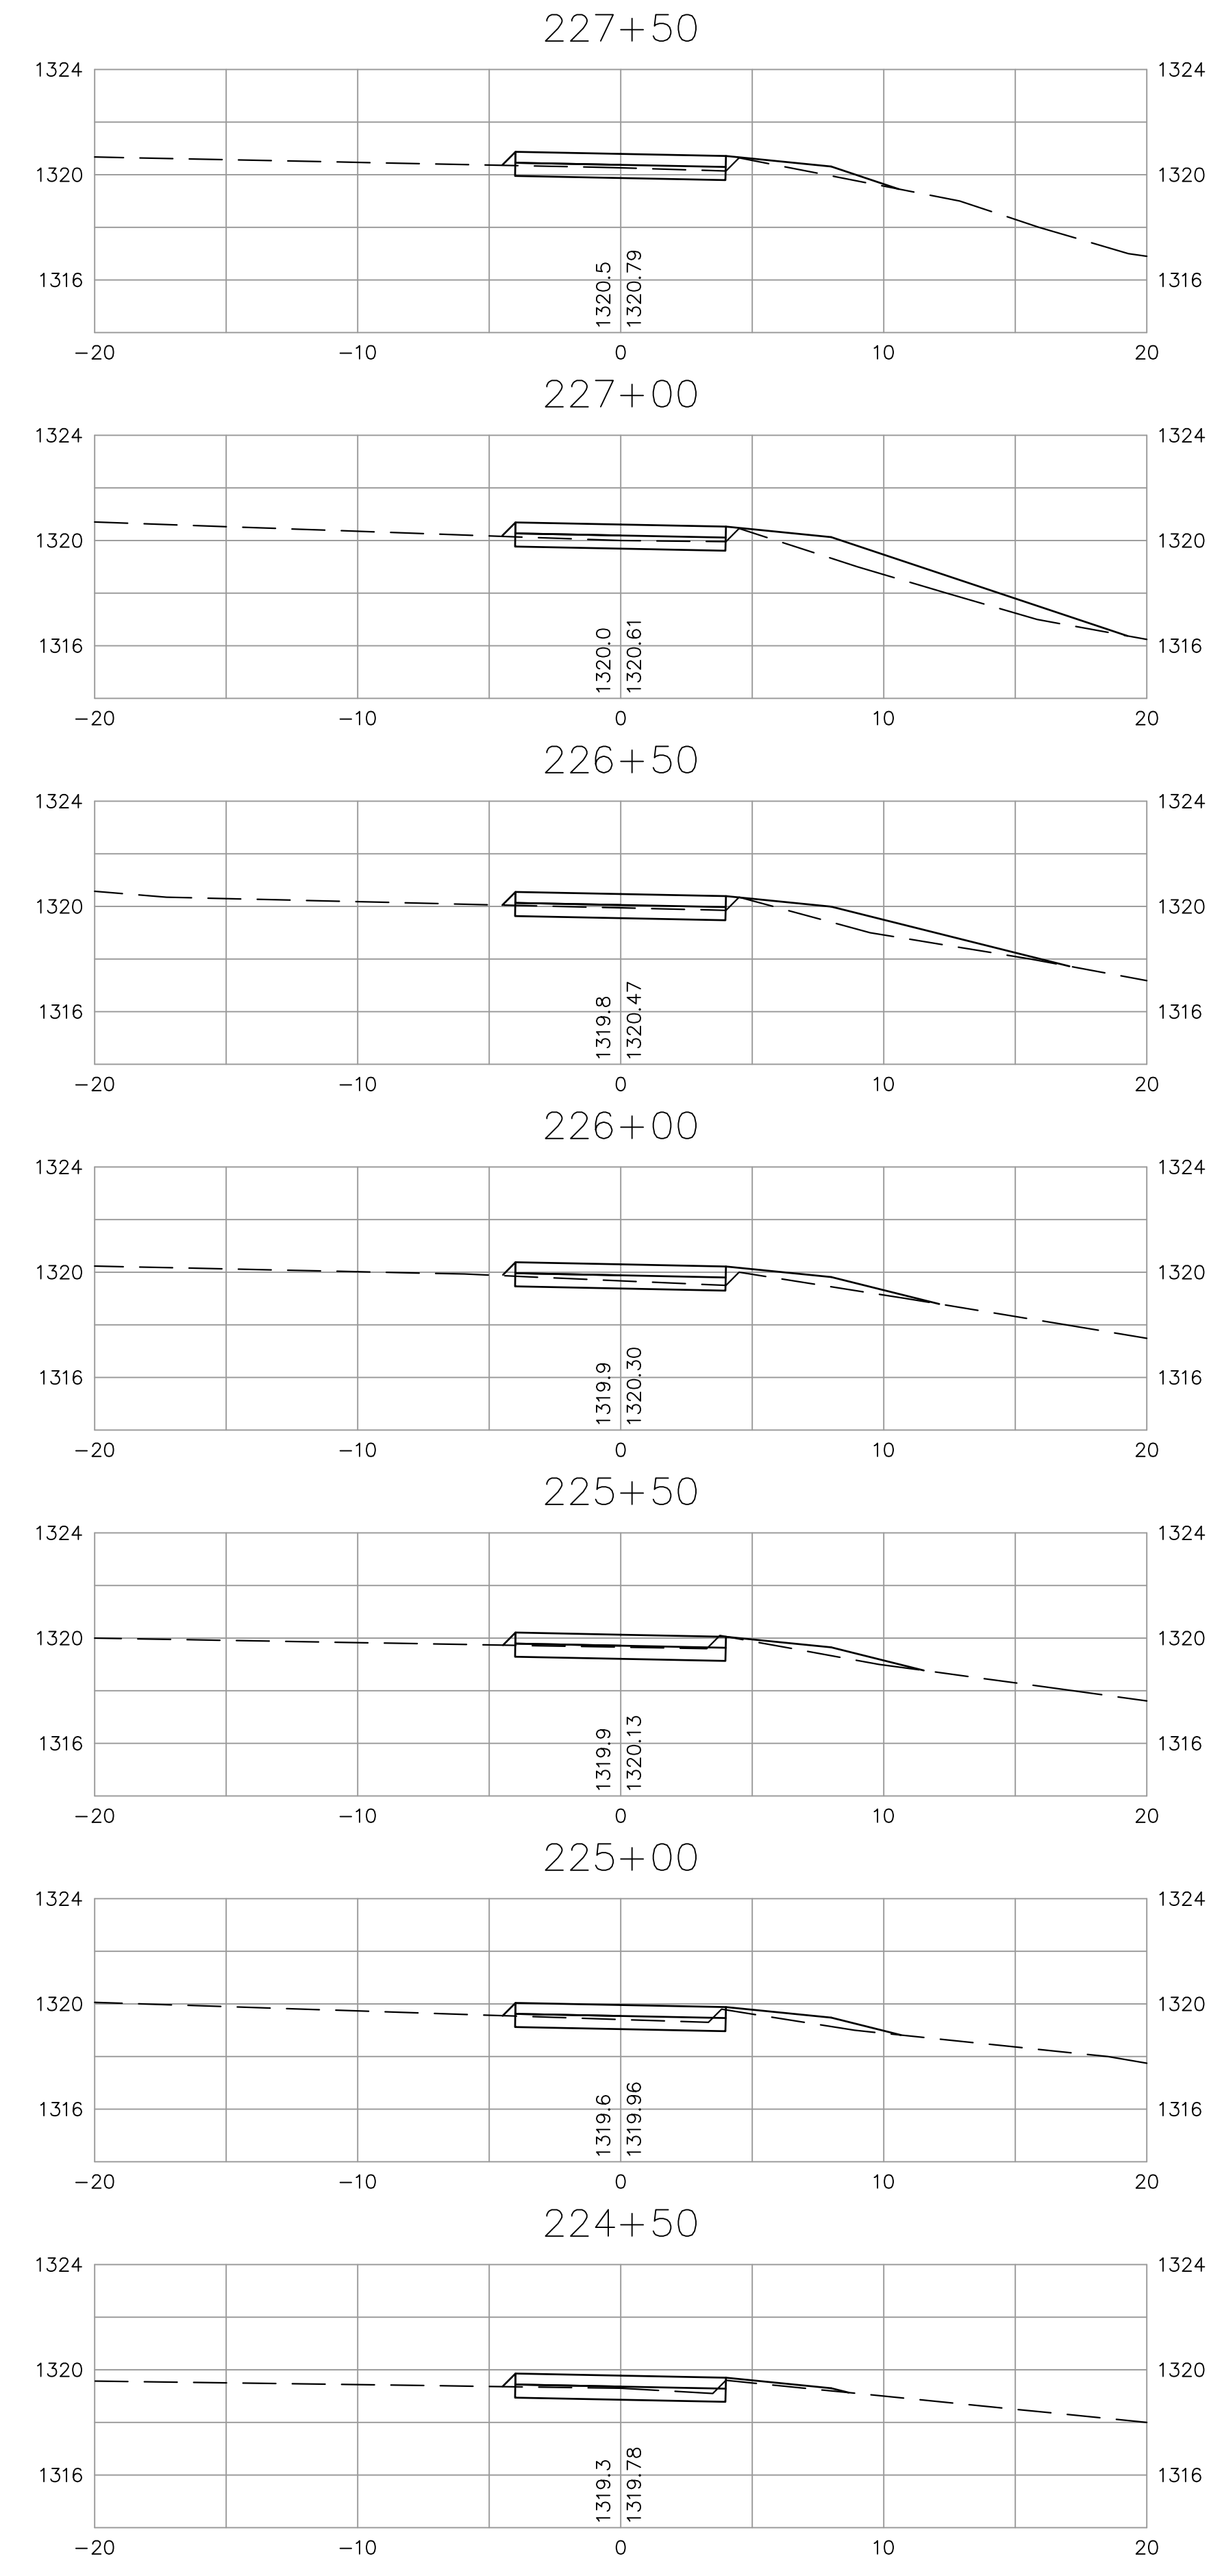

City of Wichita Bike Path Expansion
224+50 - 225+36.1
 Wichita, Kansas
 PROJECT NUMBER: 472-84932
 OCA# 707030

KEM NO.	FILE
05168	x section
DESIGN	DRAWN
KM	NS
DATE	REVISED
08/2011	
SHEET 90 OF 112	